

PROPOSED FRONT ELEVATION

PROPOSED REAR ELEVATION

Madeline Moore Architect MRAI
 T 085 716 7255 E madelinemoorearchitect@gmail.com
 44 Mountpleasant Avenue Lower Dublin 6 D06 K316




DO NOT SCALE FROM THIS DRAWING
 ALL DIMENSIONS TO BE CHECKED ON SITE. NOTIFY DISCREPANCIES TO ARCHITECTS IMMEDIATELY. REFER TO GENERAL REQUIREMENT OF THE SPECIFICATION AND THE CONTRACT AS NOTED ON GENERAL ARRANGEMENT DRAWINGS. The work is to be carried out in accordance with the current Irish Building Regulations and Technical guidance Documents and with current best building practice. This drawing is copyright.


REV	DATE	DESCRIPTION

DRAWING TITLE PROPOSED ELEVATIONS
PROJECT TITLE 2 CLUB ROAD, FOX AND GEESE DUBLIN 22
CLIENTS D22 AV60 DECLAN DOHERTY AND LISA HUTCHINGS

DWG NO. 149/ PL09
SCALE 1:100 @ A3
DATE 10.11.2021
ISSUE PLANNING
REVISION

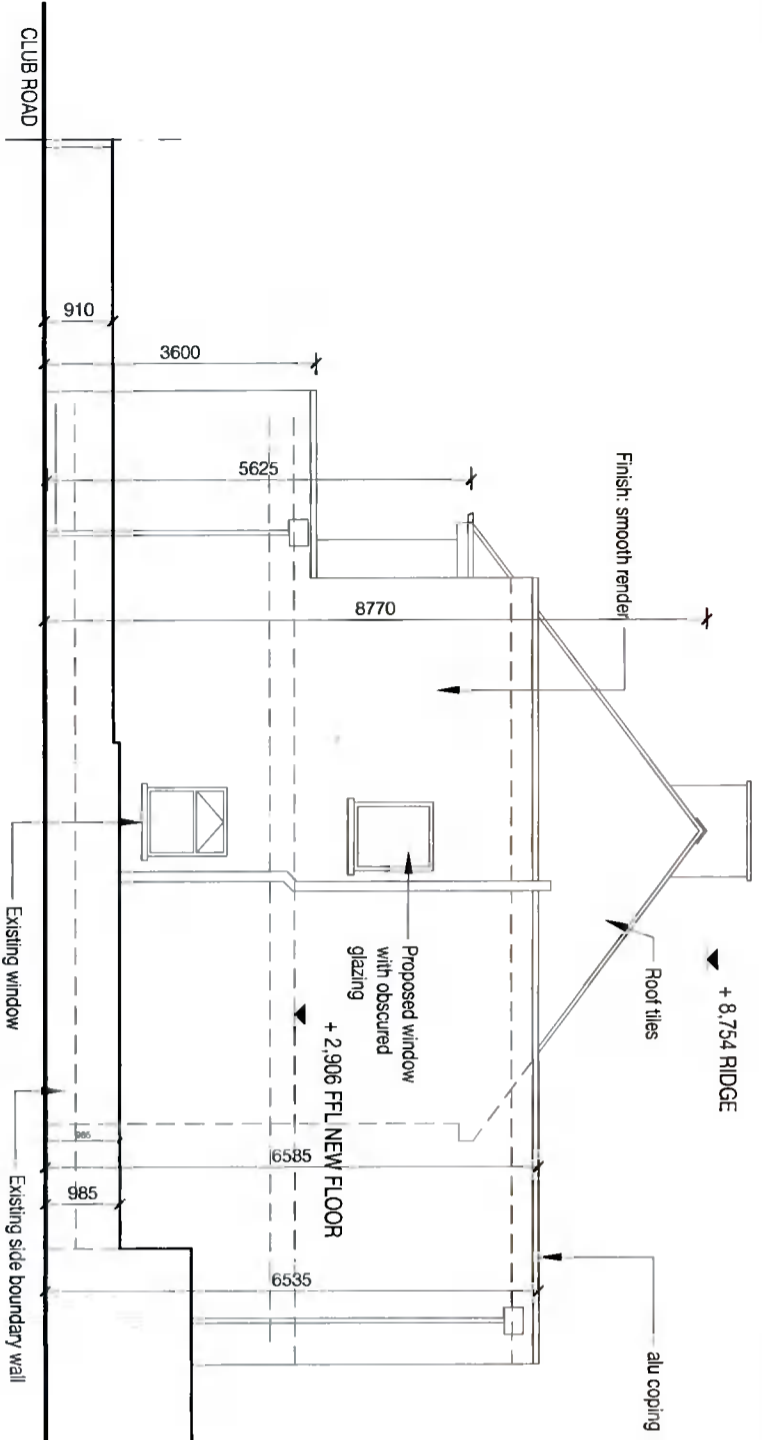

PROPOSED SOUTH EAST ELEVATION

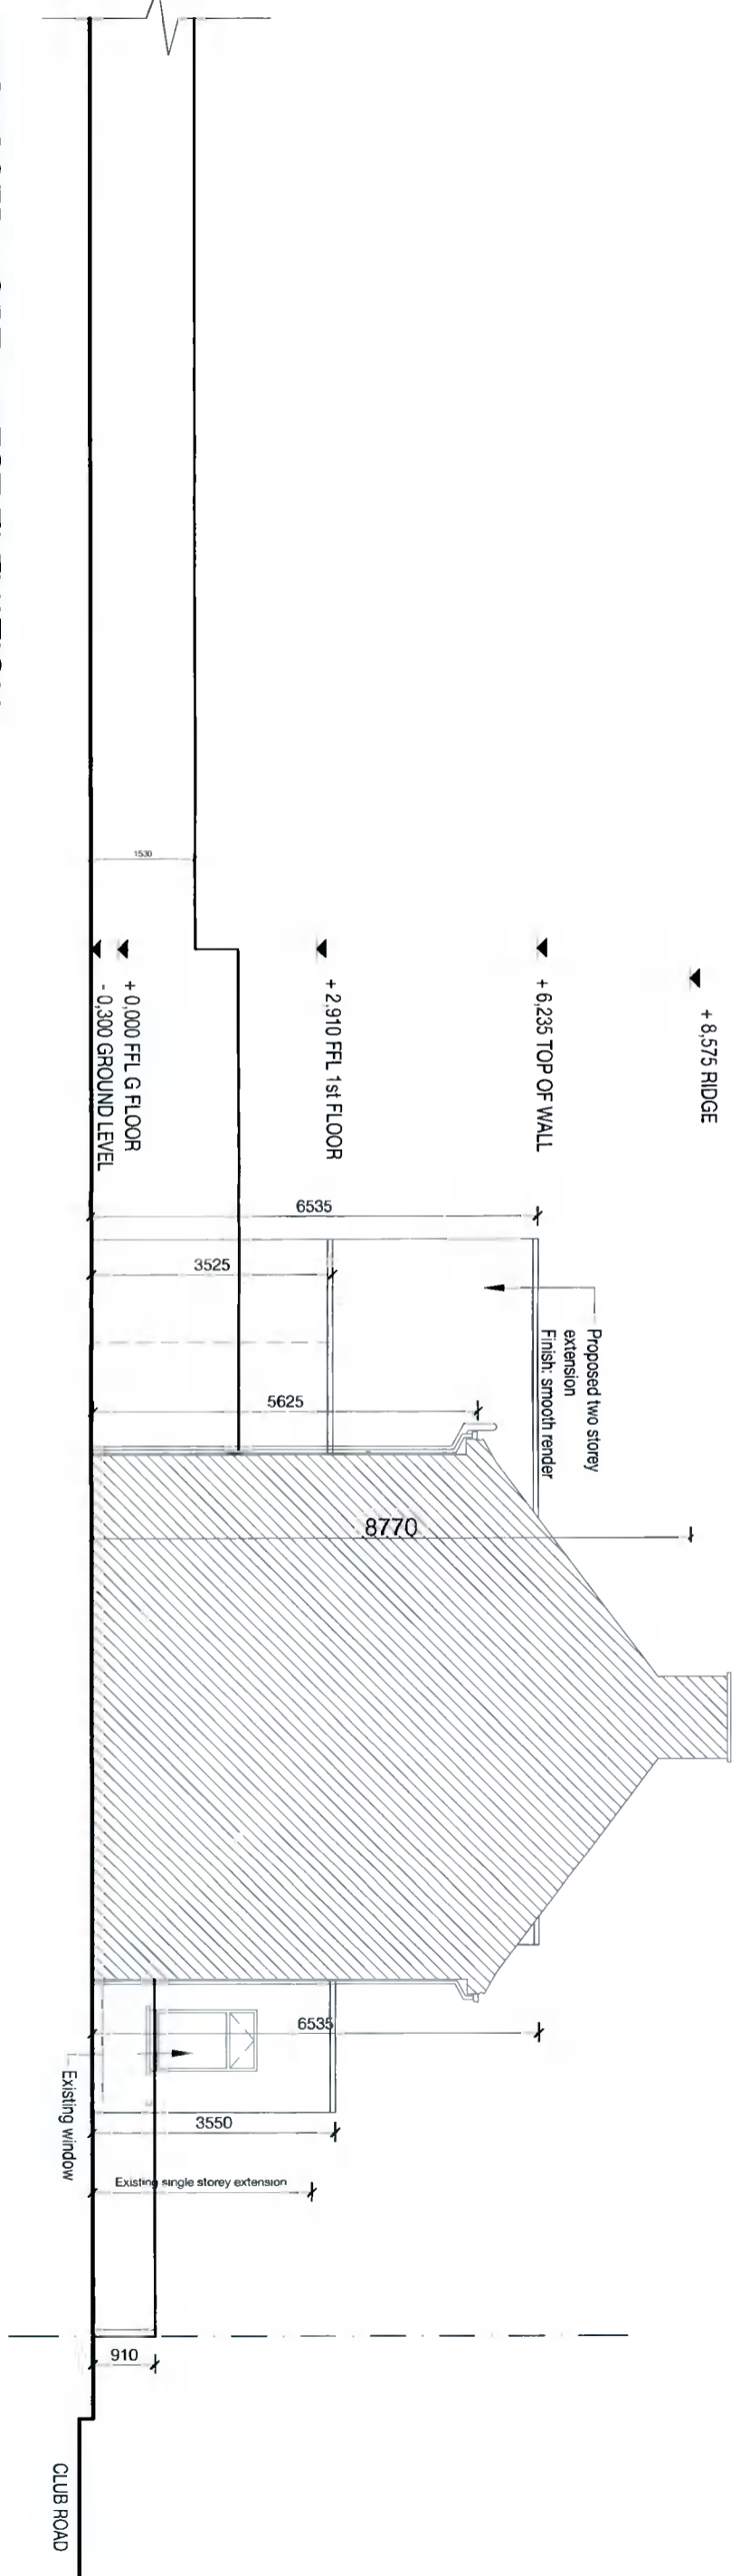

PROPOSED NORTH WEST ELEVATION

REV	DATE	DESCRIPTION
		+ 8.575 RIDGE
		+ 6.235 TOP OF WALL
		+ 2.910 FFL 1st FLOOR
		+ 0.000 FFL G FLOOR
		-0.300 GROUND LEVEL

Madeleine Moore Architect MR/IAI
 T 085 716 7255 E madeleinemooarchitect@gmail.com
 44 Mountpleasant Avenue Lower Dublin 6 D06 K316

RIAI
 Registered Architect
 2021
 Accredited in Conservation
 G3

DO NOT SCALE FROM THIS DRAWING
 ALL DIMENSIONS TO BE CHECKED ON SITE. NOTIFY DISCREPANCIES TO ARCHITECTS IMMEDIATELY. REFER TO GENERAL REQUIREMENT OF THE SPECIFICATION AND THE CONTRACT AS NOTED ON GENERAL ARRANGEMENT DRAWINGS. The work is to be carried out in accordance with the current Irish Building Regulations and Technical guidance Documents and with current best building practice. This drawing is copyright.

REV DATE DESCRIPTION

DRAWING TITLE

PROPOSED ELEVATIONS

DWG NO. 149/ PL10

PROJECT TITLE

2 CLUB ROAD, FOX AND GEESE DUBLIN 22

SCALE 1:100 @ A3

CLIENTS

D22 AV60
 DECLAN DOHERTY AND LISA HUTCHINGS

DATE 10.11.2021

ISSUE PLANNING

REVISION