
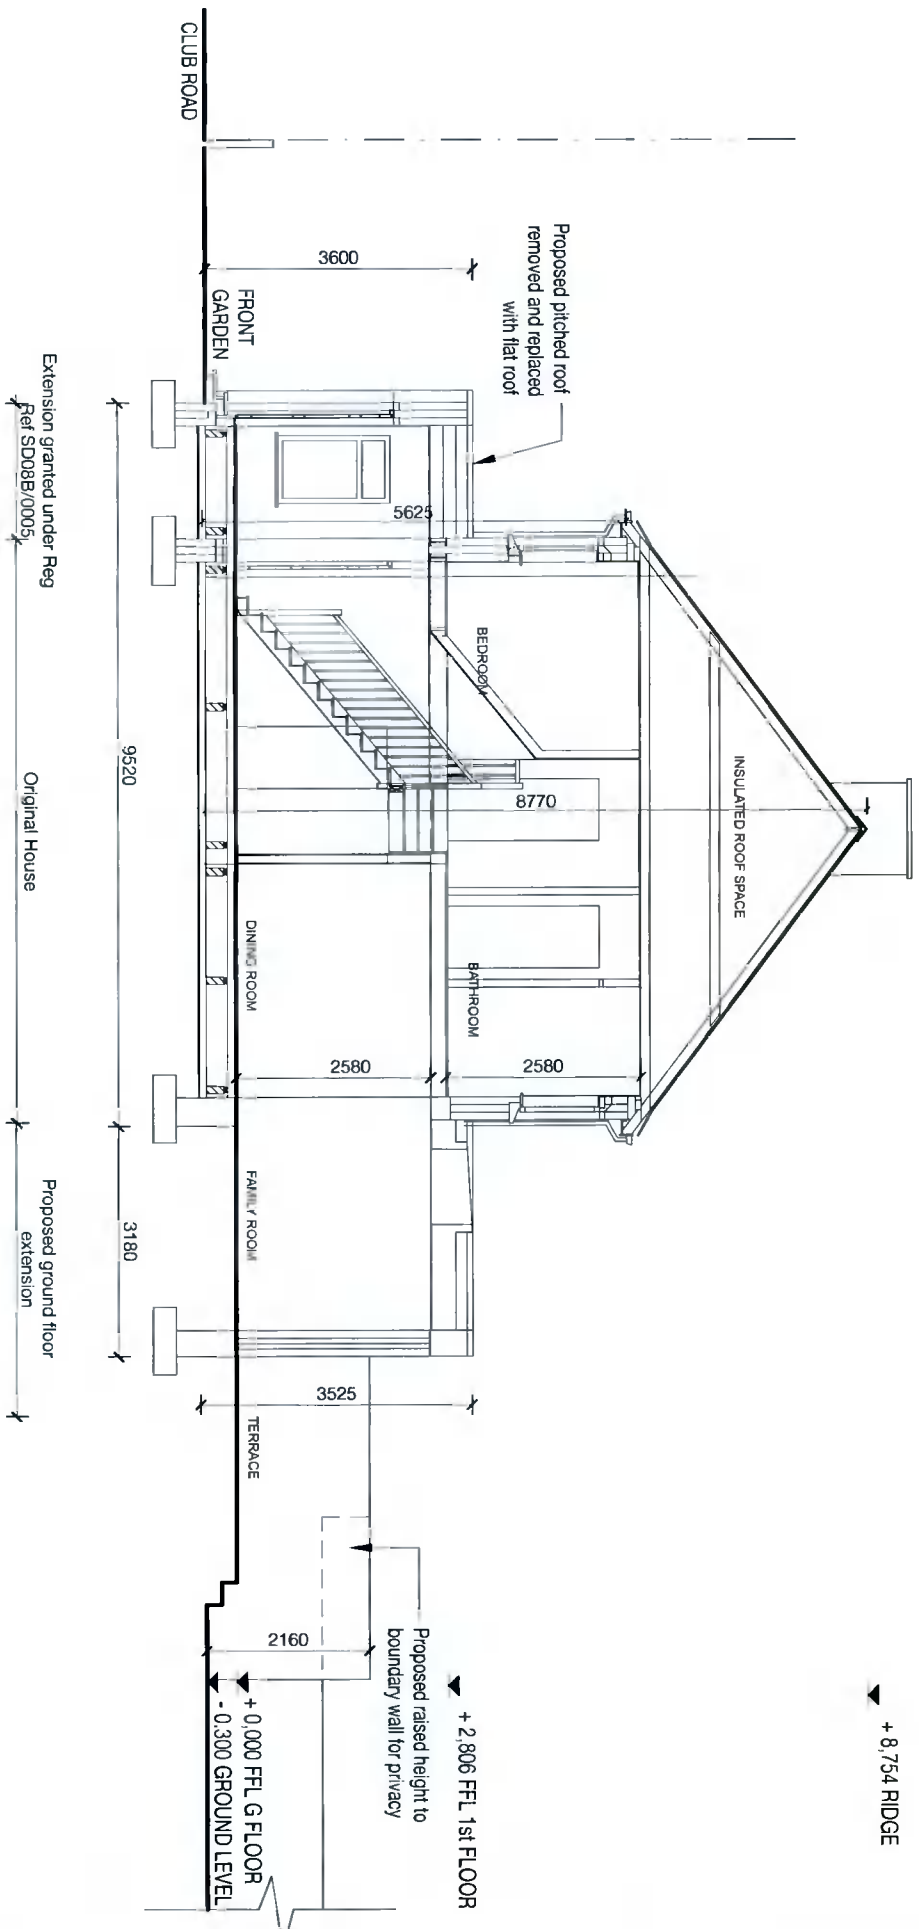


PROPOSED ROOF PLAN

 

PROPOSED SECTION A-A

Madeleine Moore Architect MR/IAI

T 085 716 7255 E madeleinemooarchitect@gmail.com
44 Mountpleasant Avenue Lower Dublin 6 D06 K316

RIAI

Registered Architect
Accredited in Conservation
2021 G3

DO NOT SCALE FROM THIS DRAWING

ALL DIMENSIONS TO BE CHECKED ON SITE. NOTIFY DISCREPANCIES TO ARCHITECTS IMMEDIATELY. REFER TO GENERAL REQUIREMENT OF THE SPECIFICATION AND THE CONTRACT AS NOTED ON GENERAL ARRANGEMENT DRAWINGS. The work is to be carried out in accordance with the current Irish Building Regulations and Technical guidance Documents and with current best building practice. This drawing is copyright.

REV DATE DESCRIPTION

DRAWING TITLE

PROPOSED ROOF PLAN AND SECTION

DWG NO. 149/ PL08

PROJECT TITLE

2 CLUB ROAD, FOX AND GEESE DUBLIN 22

SCALE 1:100 @ A3

CLIENTS

D22 AV60
DECLAN DOHERTY AND LISA HUTCHINGS

DATE 10.11.2021

ISSUE PLANNING
REVISION