



MAIN SECTION (PROPOSED)  
SCALE 1:100

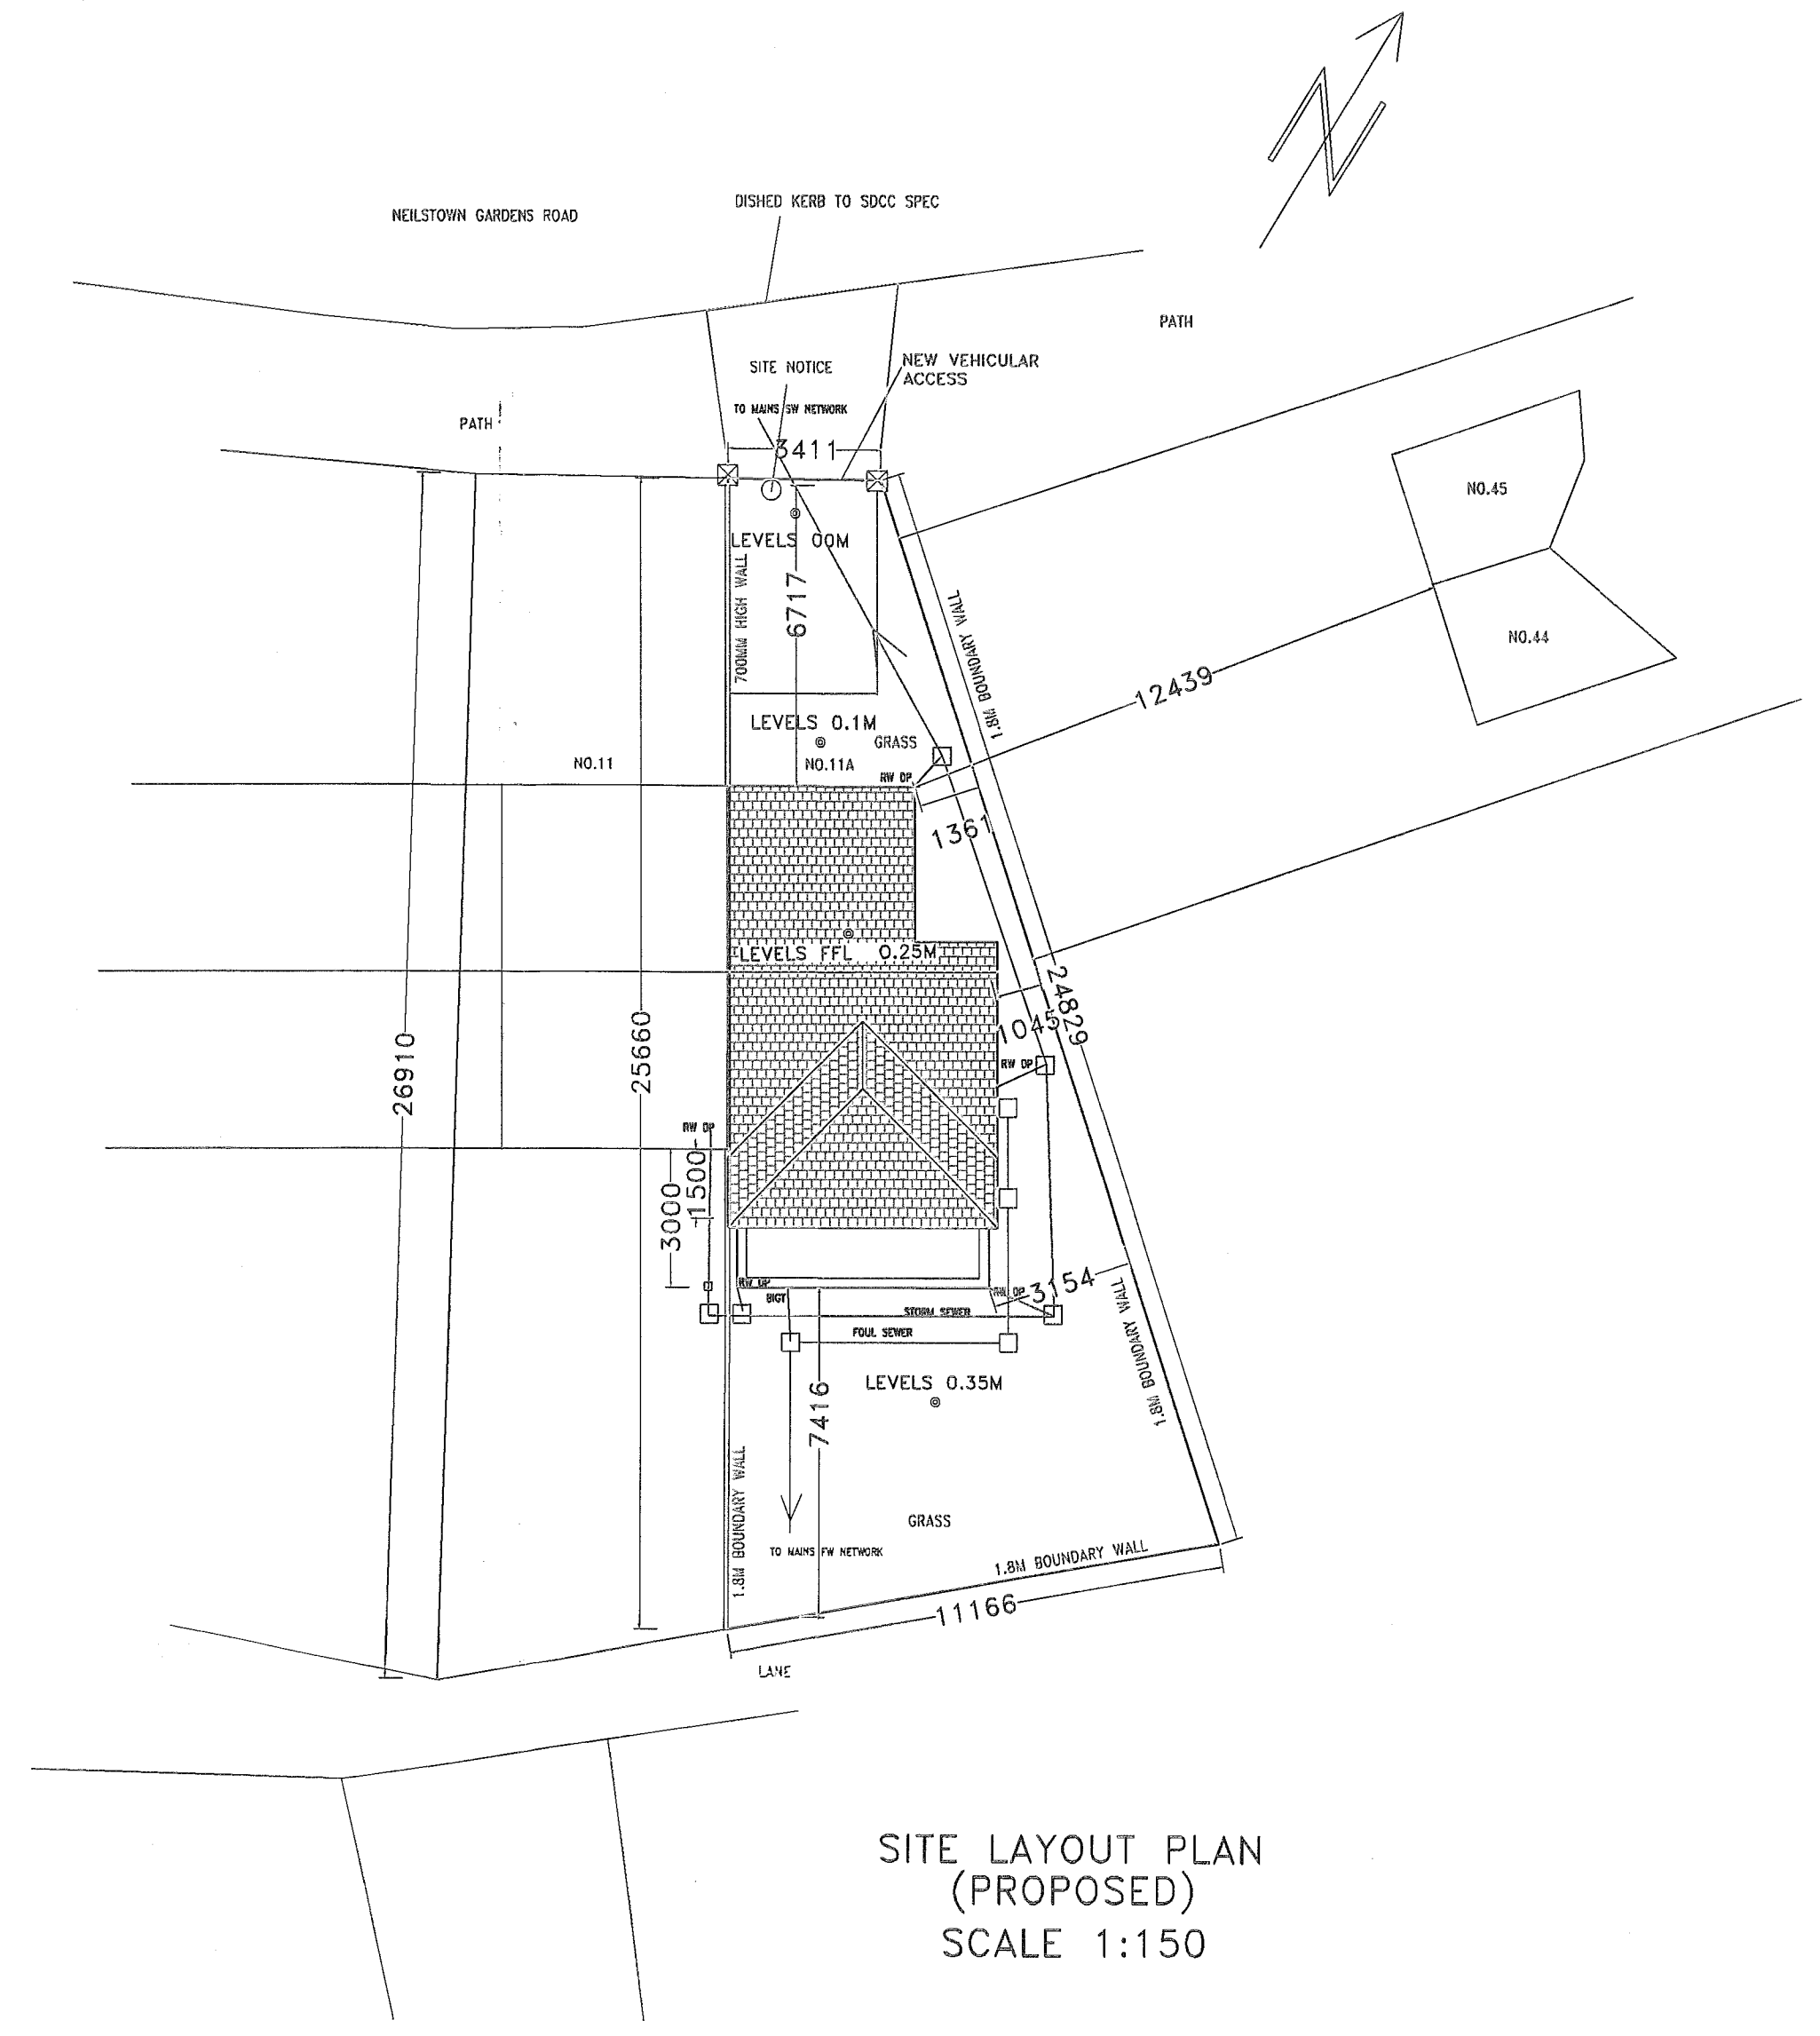

SITE LAYOUT PLAN (PROPOSED)  
SCALE 1:150

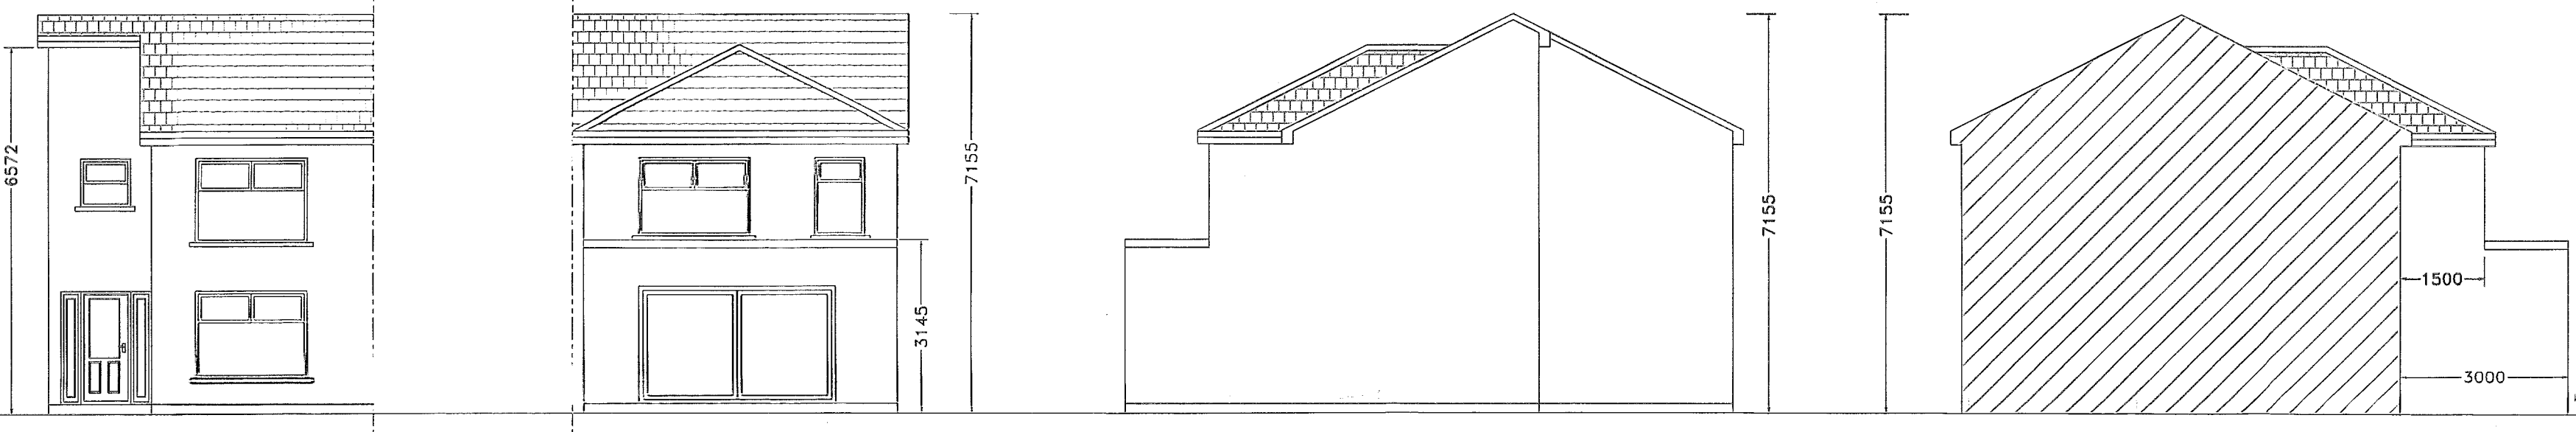

FRONT ELEVATION (PROPOSED)  
SCALE 1:100

REAR ELEVATION (PROPOSED)  
SCALE 1:100

SIDE ELEVATION (PROPOSED)  
SCALE 1:100

SIDE ELEVATION (PROPOSED)  
SCALE 1:100



FULL CONTIGUOUS FRONT ELEVATION (EXISTING)  
SCALE 1:100

FULL CONTIGUOUS FRONT ELEVATION (PROPOSED)  
SCALE 1:100

FULL CONTIGUOUS REAR ELEVATION (EXISTING)  
SCALE 1:100

FULL CONTIGUOUS REAR ELEVATION (PROPOSED)  
SCALE 1:100

**SPECIFICATIONS**  
External finishes to match existing  
Gutters and downpipes to match existing  
Roof finishes to match existing  
Windows and doors UPVC or wood to match existing

**NOTES:**  
Drawings not to be scaled from. Use written dimensions only.  
Setting out dimensions to be checked against plans.  
To be used with other drawings and specifications.  
Any discrepancies in dimensions or specifications to be brought to the attention of the Architect/Engineer/Builder.  
All structures to be confirmed by Engineer.  
DRAWINGS NOT FOR CONSTRUCTION PURPOSES  
CHANGES IN MAGENTA

DRAWINGS BY  
KEVIN TIERNAN  
ARCHITECT SERVICES  
19 ARANLEIGH GARDENS  
RATHFARNHAM  
DUBLIN 14  
PH 01 8349272  
www.architectservices.ie

CLIENT: Angela Rooney  
Plot adj. 11 Neilstown Gardens, Neilstown, Dublin, D22 Y602  
THIS DRAWING: Layouts, Elevations, Section & Site layout plan  
Scale 1 to 100, 1 to 150  
AREA: area of proposed site 181.1 sq.m.  
area of proposed ground floor 50.17 sq.m  
area of proposed first floor 42.39 sq.m