



SITE PLAN
Scale 1:500

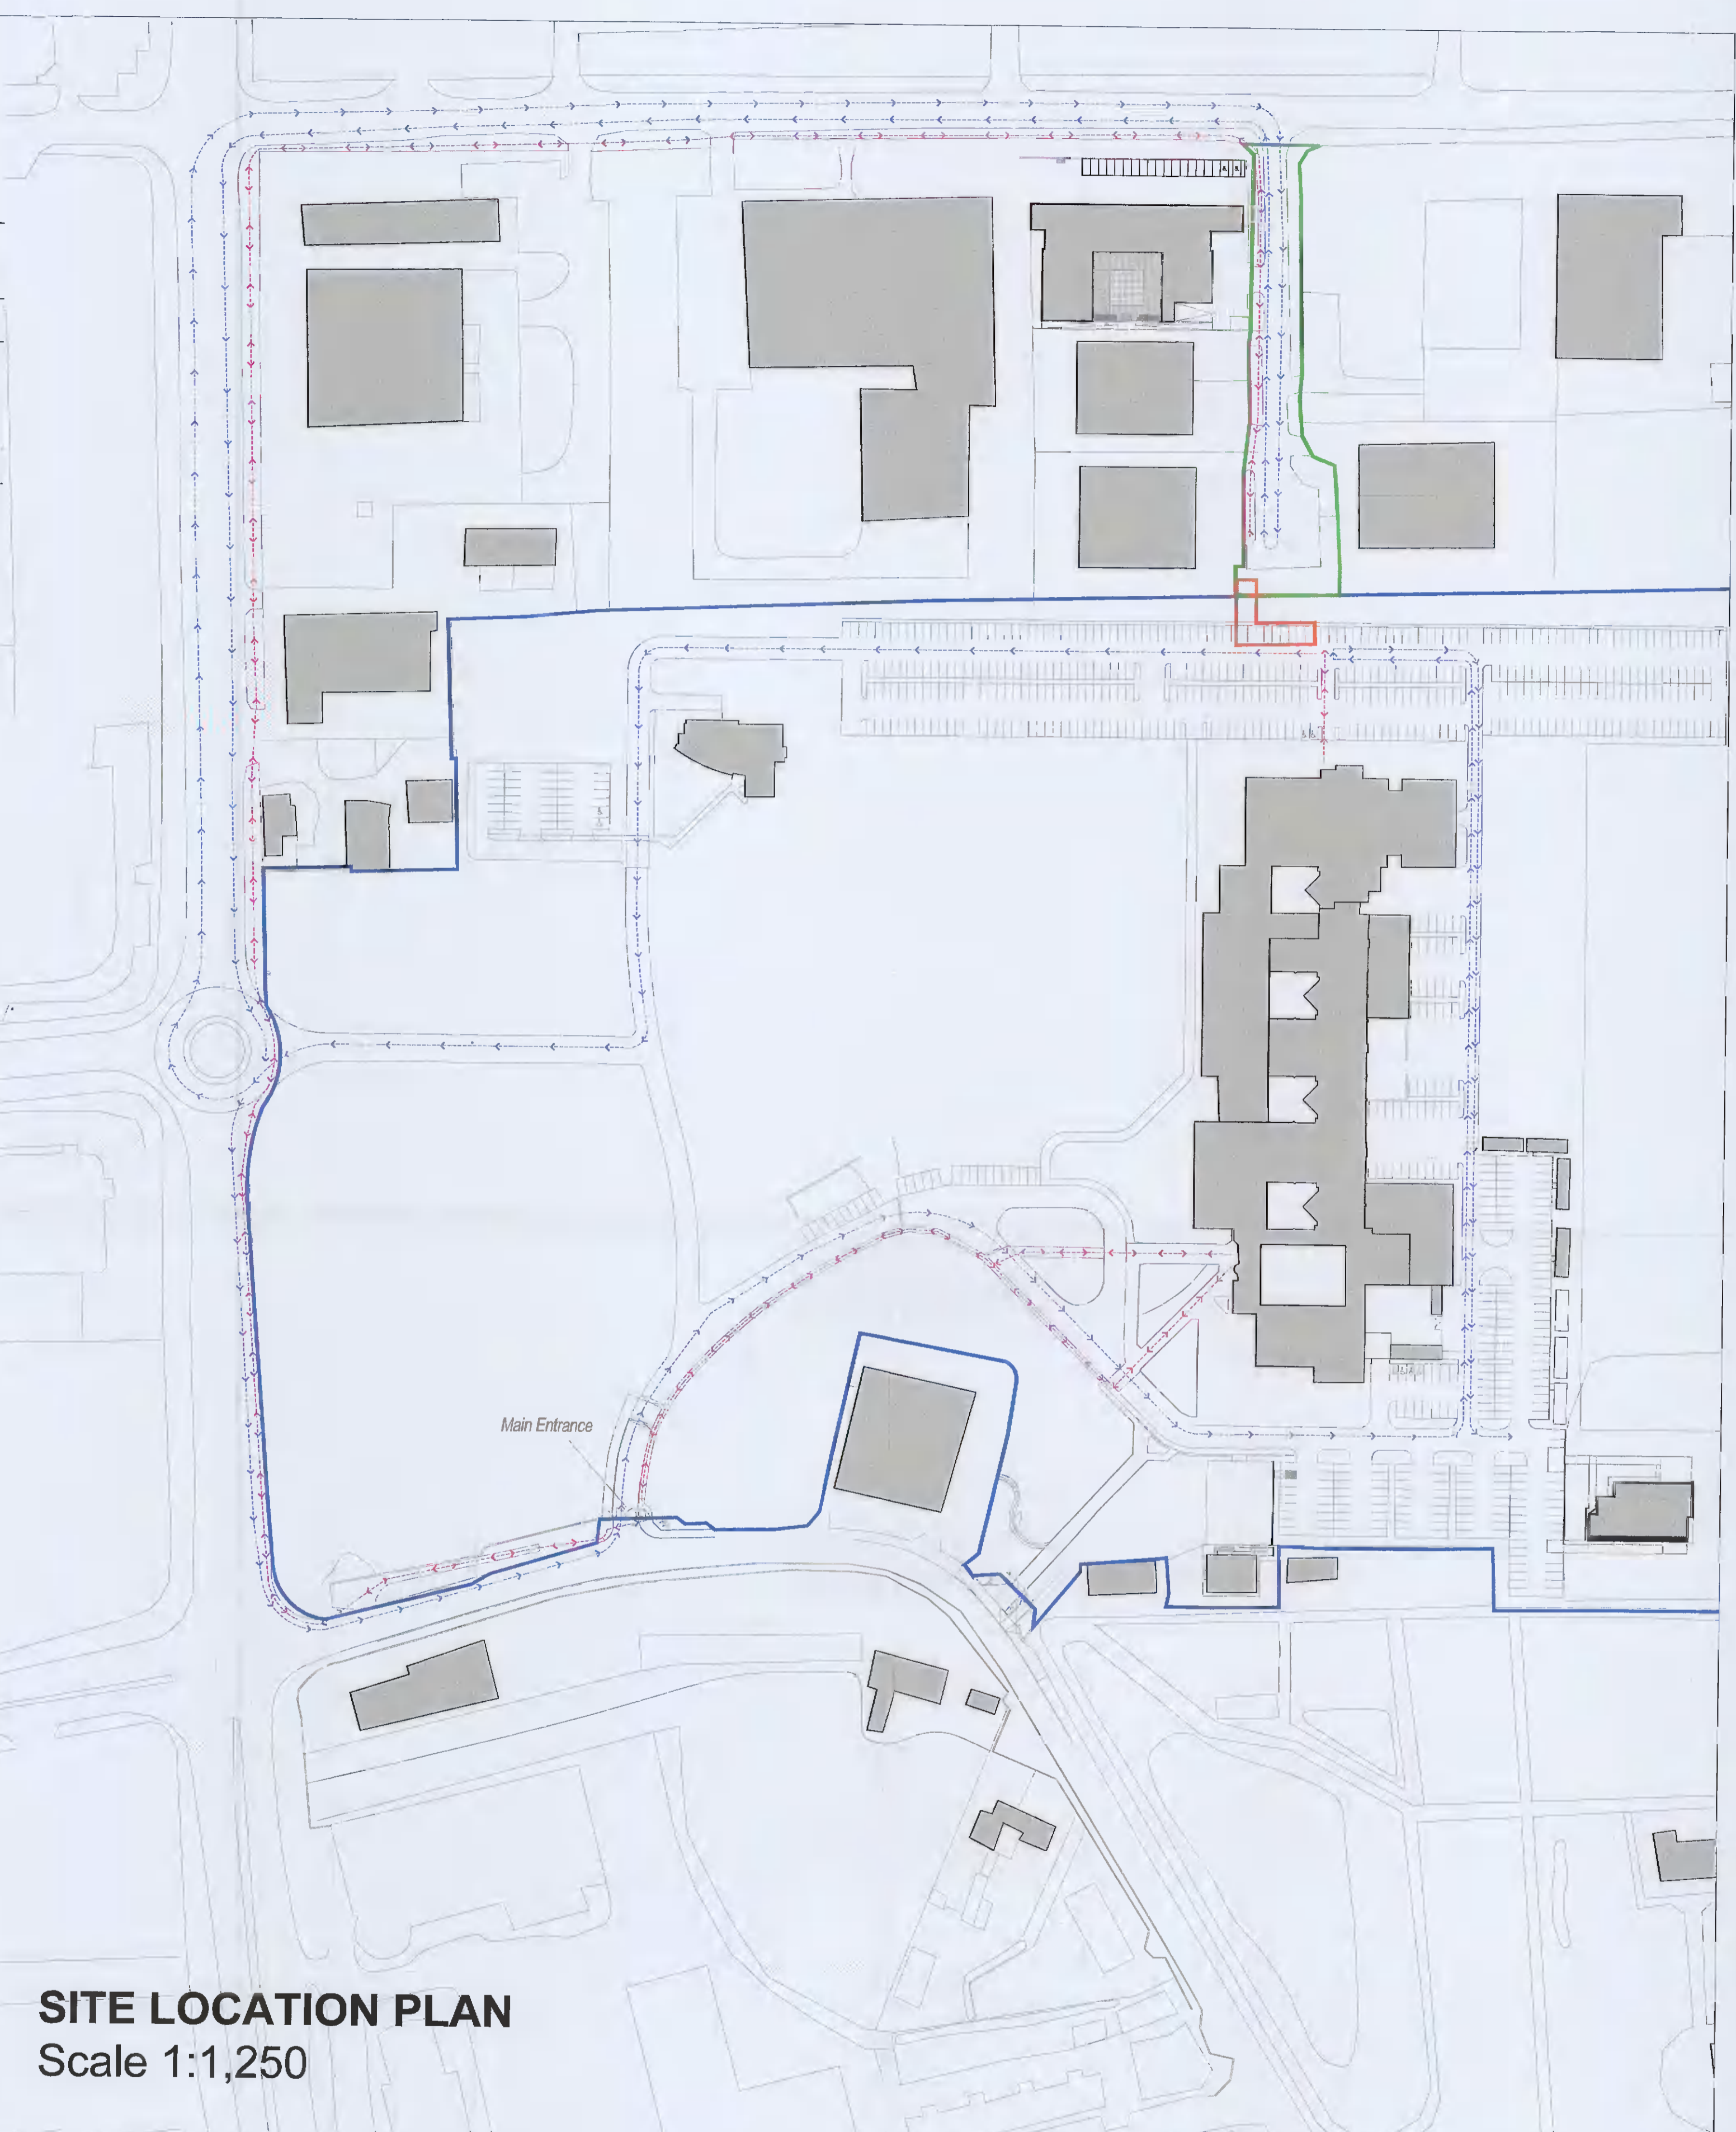

SITE LOCATION PLAN
Scale 1:1,250

- Notes:
1. Do not scale.
 2. Contractor to check all dimensions and report omissions and errors to the Architect.
 3. Hamilton Architects LLP accepts no liability for use of this drawing by parties other than the party for whom it was prepared or for purposes other than those for which it was prepared.
 4. If this drawing is issued in digital format as an uncontrolled version to enable the recipient to prepare their own documents, the recipient accepts no liability for any alterations or additions to or discrepancies arising out of any change to such project information that occurs after it is issued by Hamilton Architects LLP.
 5. This drawing does not contain shared coordinates and is not issued for coordination purposes.

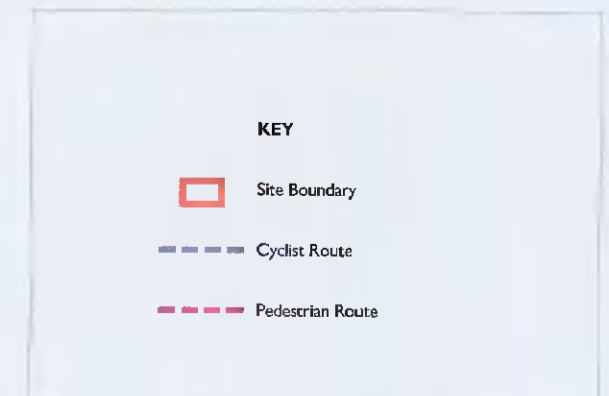

Technological University Dublin - Tallaght
Airton Close

Existing Site Plan
Footbridge

PLANNING As stated@A1 10/02/2020

Project No	Originator	Zero	Level	Type	Role	Number	Rev
18132	HAM	XX	XX	DR	A	00004	P1

hamilton
ARCHITECTS

W: www.hamiltonarchitects.co.uk E: design@hamiltonarchitects.co.uk

P1	Location Plan added with access routes indicated	28.11.21	MG	MP
Rev	Description	Date	Initial	CHK'd