




GROUND FLOOR PLAN 1:100@A1

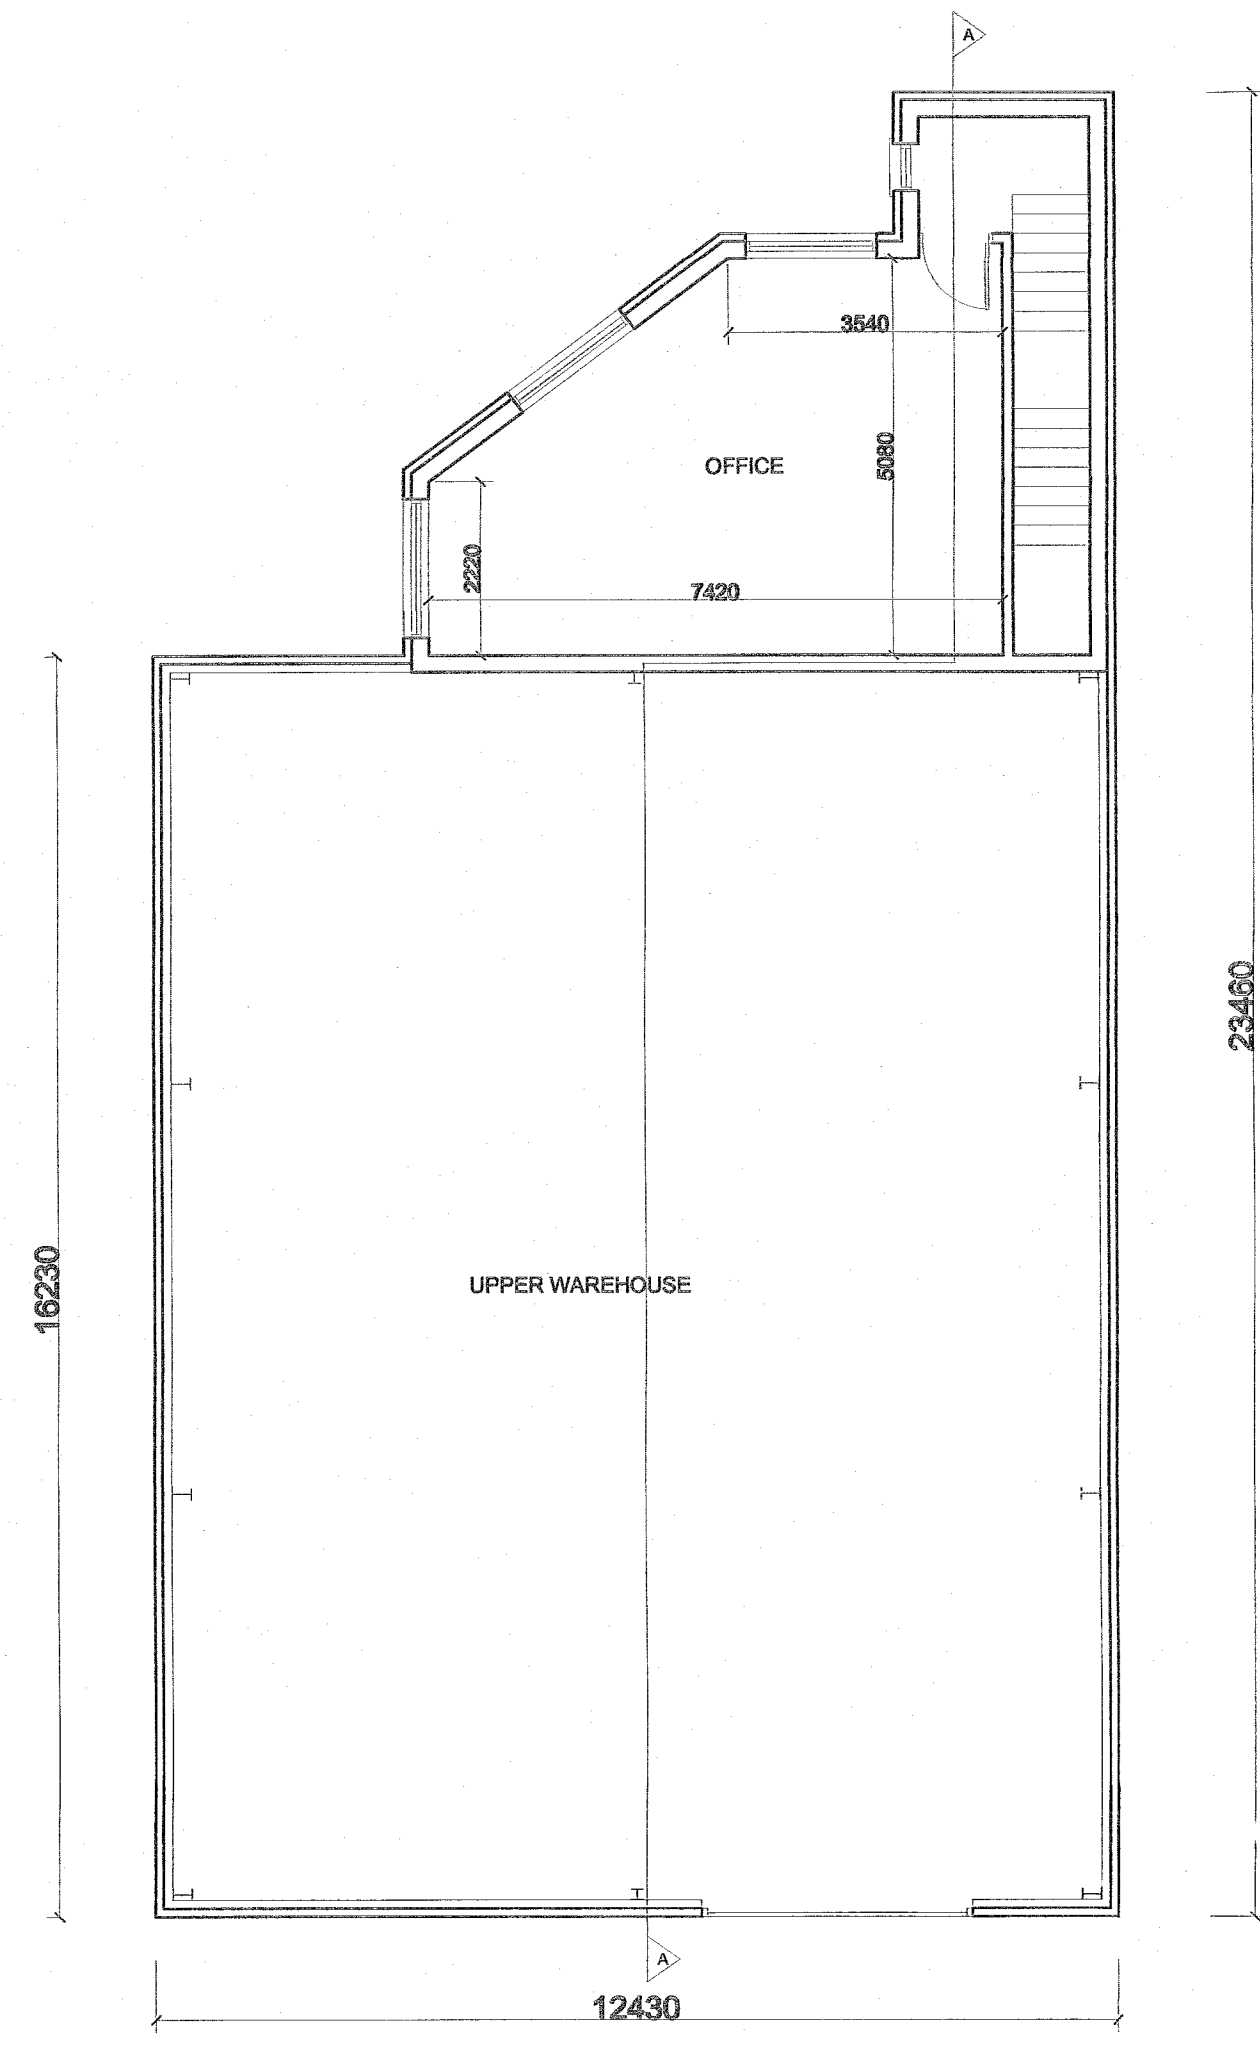


FIRST FLOOR PLAN 1:100@A1

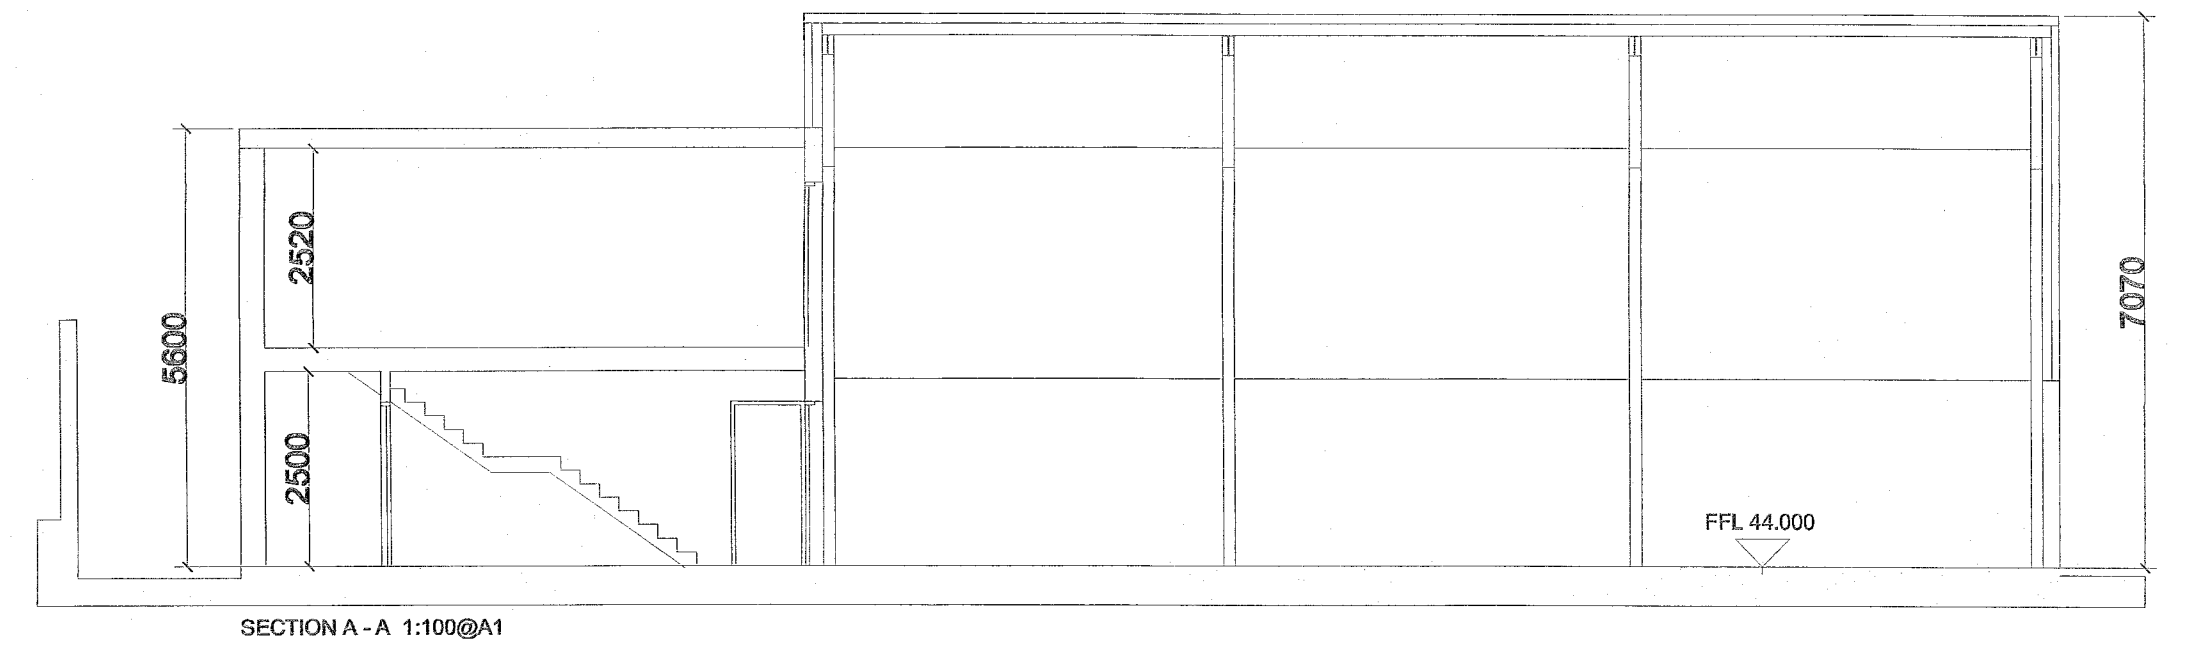


SECTION A-A 1:100@A1

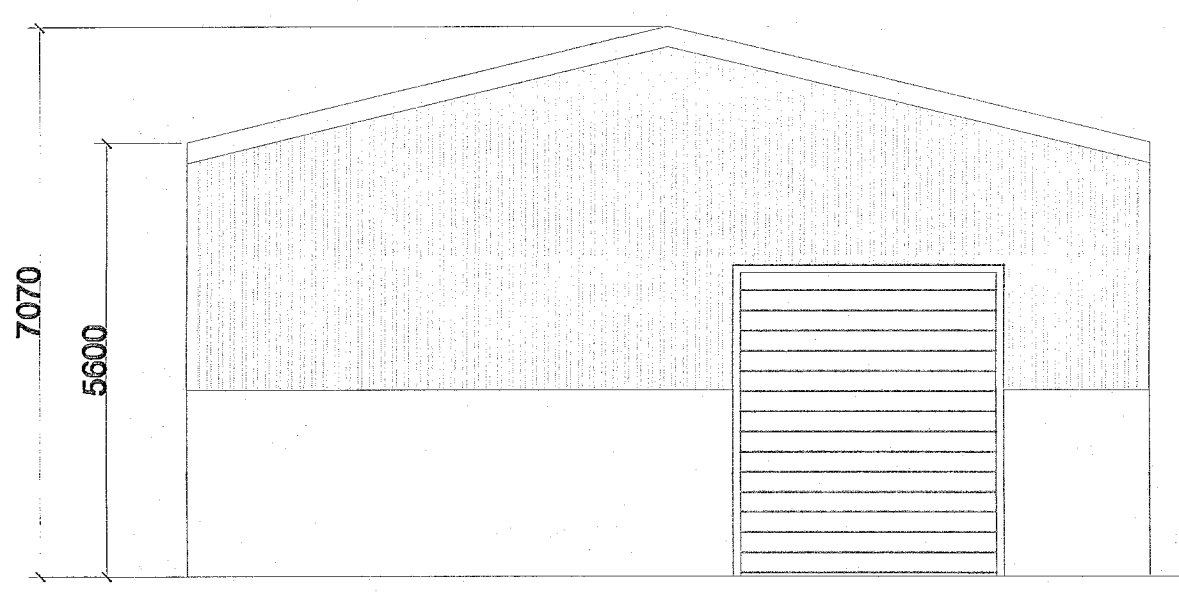

FRONT (SOUTH) ELEVATION 1:100@A1

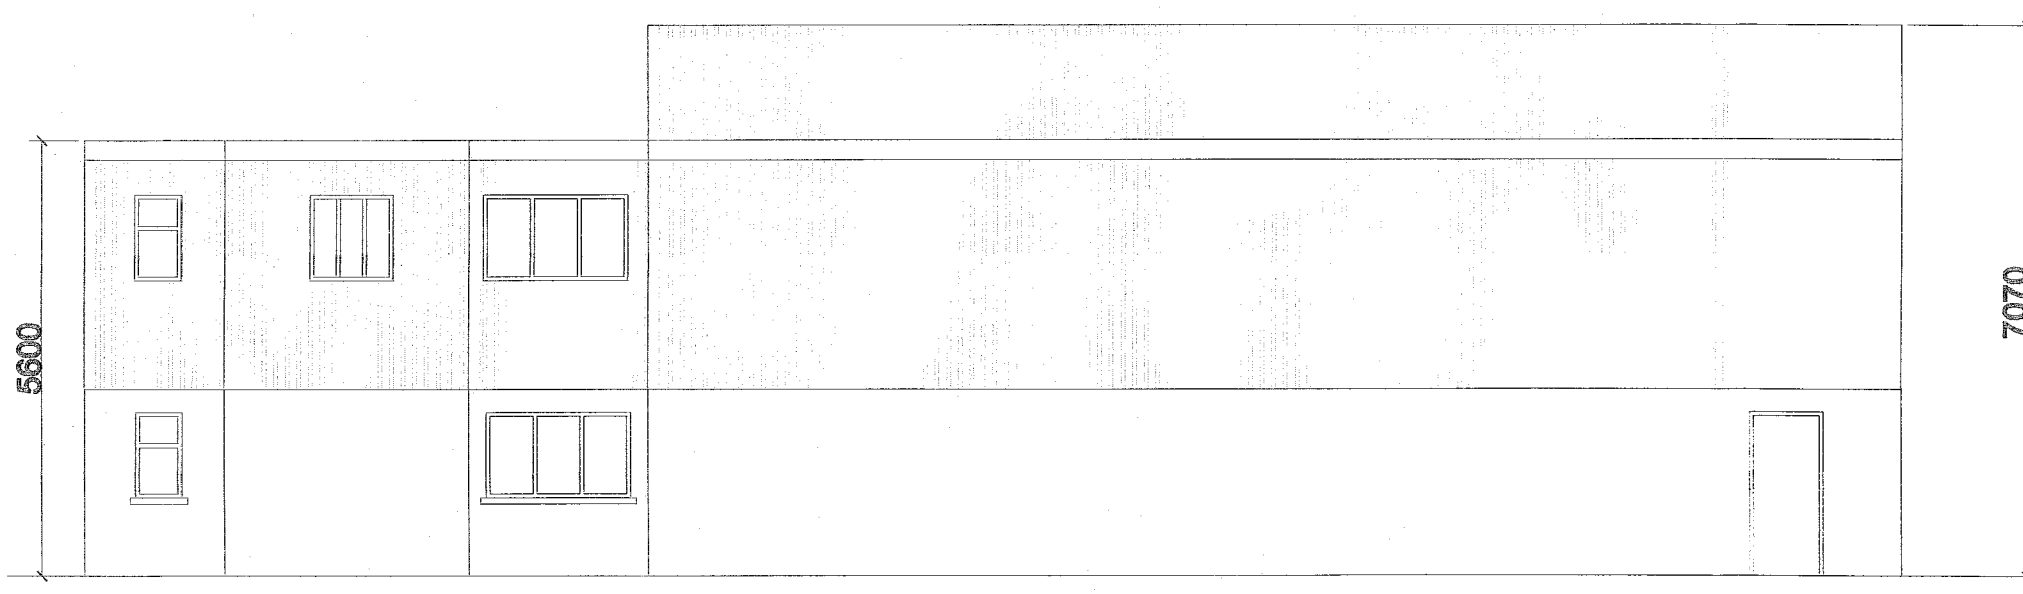

SIDE (WEST) ELEVATION 1:100@A1

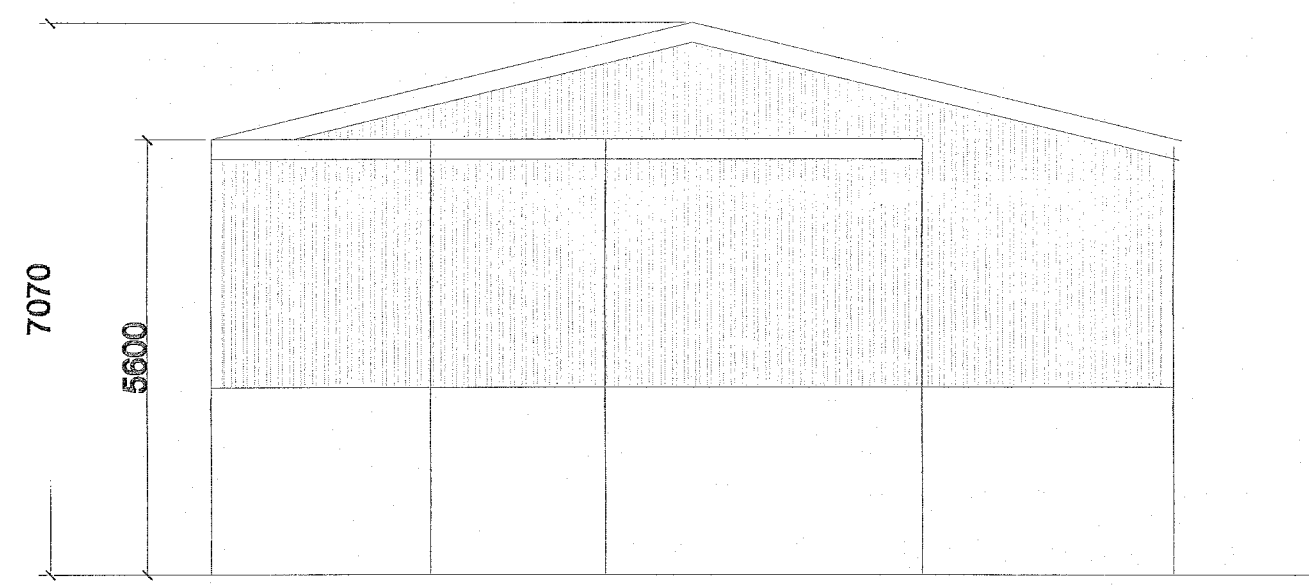

REAR (NORTH) ELEVATION 1:100@A1



SIDE (EAST) ELEVATION 1:100@A1

J TAYLOR ARCHITECT LTD 88 North Avenue, Mount Merrion, Co. Dublin t: 01-836 2222 e: j.taylor@jaylor.com		
Project: PROPOSED WAREHOUSE ON SITE AT 16 JUBILEE AVENUE BLUSSELL INDUSTRIAL ESTATE DUBLIN 12		
Client: P & S MACHINERY	Drawn by: JTB	Scale: 1:100@A1
Date: 01-11-2021	Drawn by: JTB	Scale: 2011-1902