



CONTIGUOUS ELEVATION FRONT ELEVATION SCALE 1:100 @ A1

← PROPOSED NEW BUILDING →

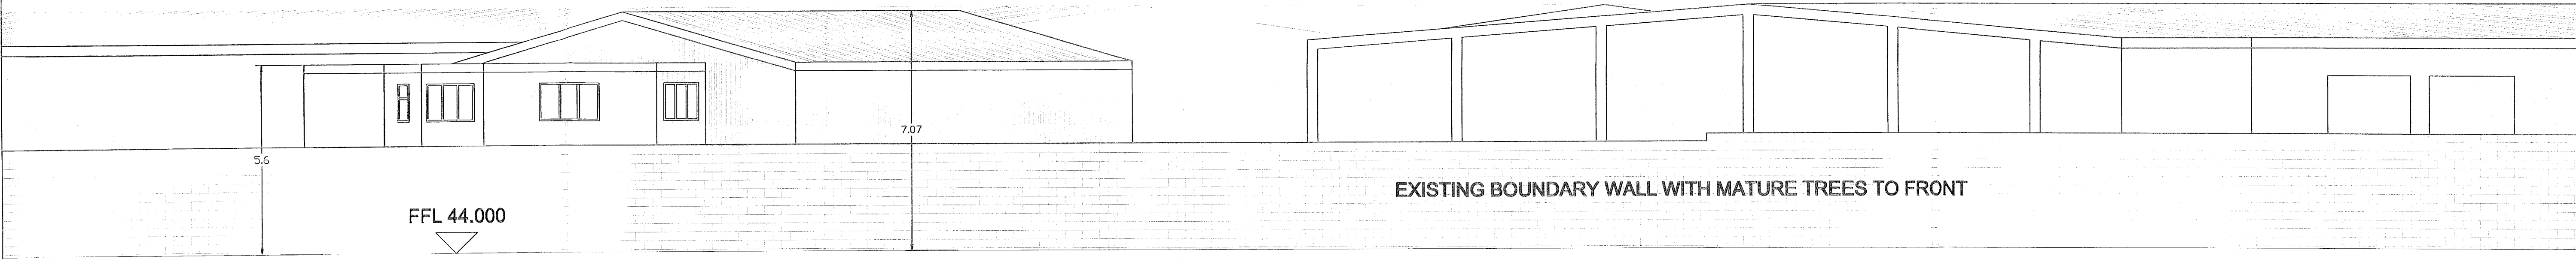

CONTIGUOUS ELEVATION ALONG CANAL SCALE 1:100 @ A1

← PROPOSED NEW BUILDING →

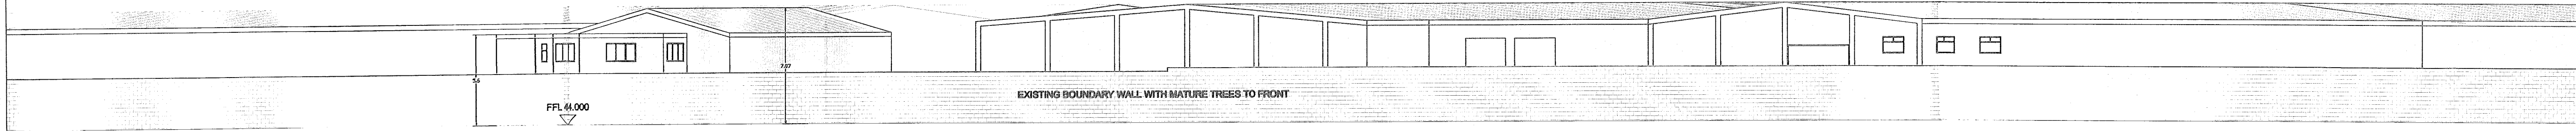

CONTIGUOUS ELEVATION ALONG CANAL SCALE 1:200 @ A1

J TAYLOR ARCHITECT LTD 38 North Avenue Mount Merrion Co Dublin e-mail j.taylorarchitects@gmail.com		
Project	PROPOSED HOUSE WAREHOUSE ON SITE AT BLUEBELL AVENUE BLUEBELL INDUSTRIAL ESTATE DUBLIN 12	
Client	P & S MACHNERY	Dra Title CONTIGUOUS ELEVATIONS
Scale	Date	Dwg No.
1:500@A1	22-11-2021	2F11-P03