



Proposed Ground Floor Plan
Dwelling Floor Area 73m sq.

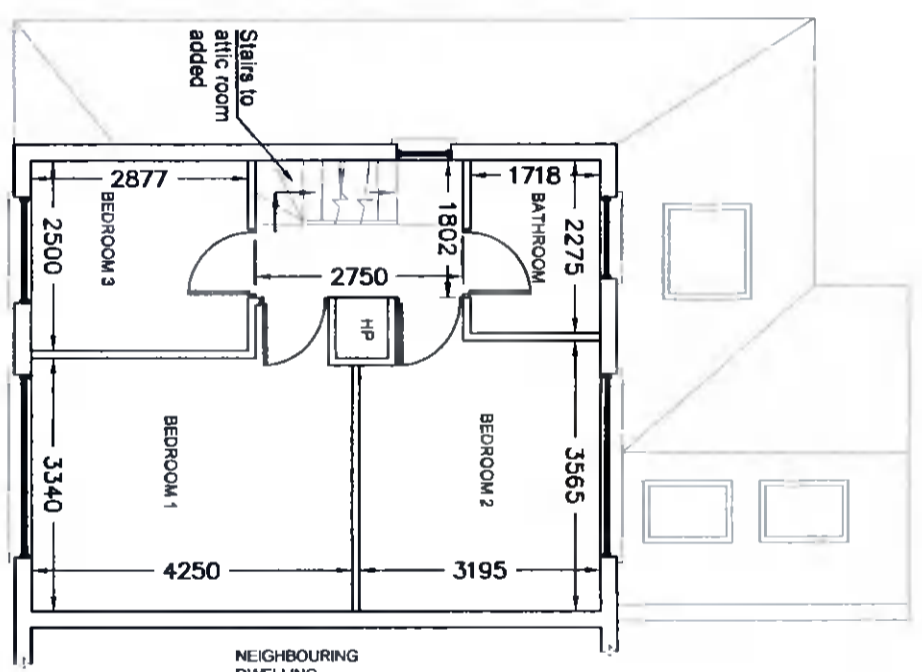

Proposed First Floor Plan
Floor Area 41m sq.
Stairs to attic room added

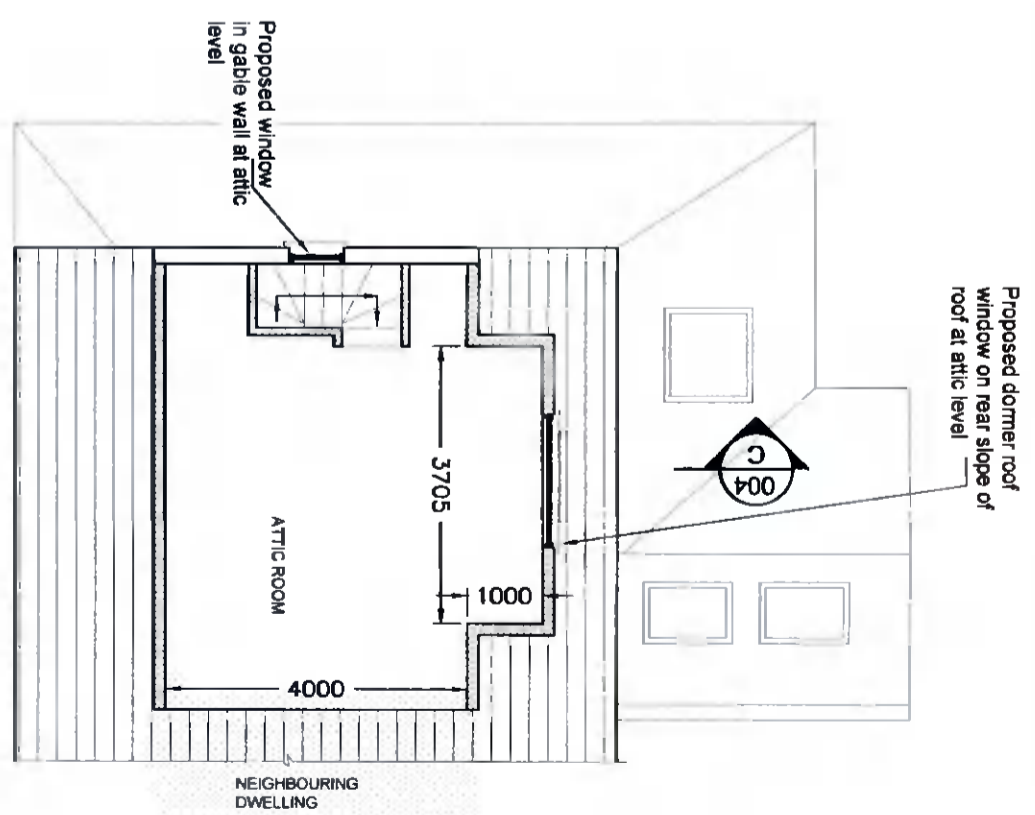

Proposed Attic Floor Plan
Floor Area 25m sq.

P	ISSUED FOR PLANNING	ND	DEC' 2021
REV:	REVISION TITLE:	DRN:	CHD:
		DATE:	

AA Architecture

4 CARRIGMORE CLOSE, AYLESBURY,
Dublin 24 - Ph: 01 4148358

CLIENT: **George & Natasha O' Driscoll**

JOB TITLE: **PROPOSED WORKS AT 23 SESKIN VIEW AVENUE, TALLAGHT, DUBLIN 24**

TITLE: **PROPOSED PLANS**

SCALE: 1:100
INITIALS: ND
DATE: DEC' 2021

JOB No: S491
DRAWING No: 002
REV: P

THIS DRAWING IS ISSUED FOR PLANNING PERMISSION ONLY, AND IS NOT A CONSTRUCTION DRAWING

NOTES:

This drawing is to be read in conjunction with all relevant Engineers drawings.
Do not scale use figured dimensions ONLY.
All dimensions in millimeters unless otherwise stated.
All dimensions to be checked on site.
All building works to comply with current building regulations & in accordance with Homebond Standards.