



EXISTING SECTION A-A

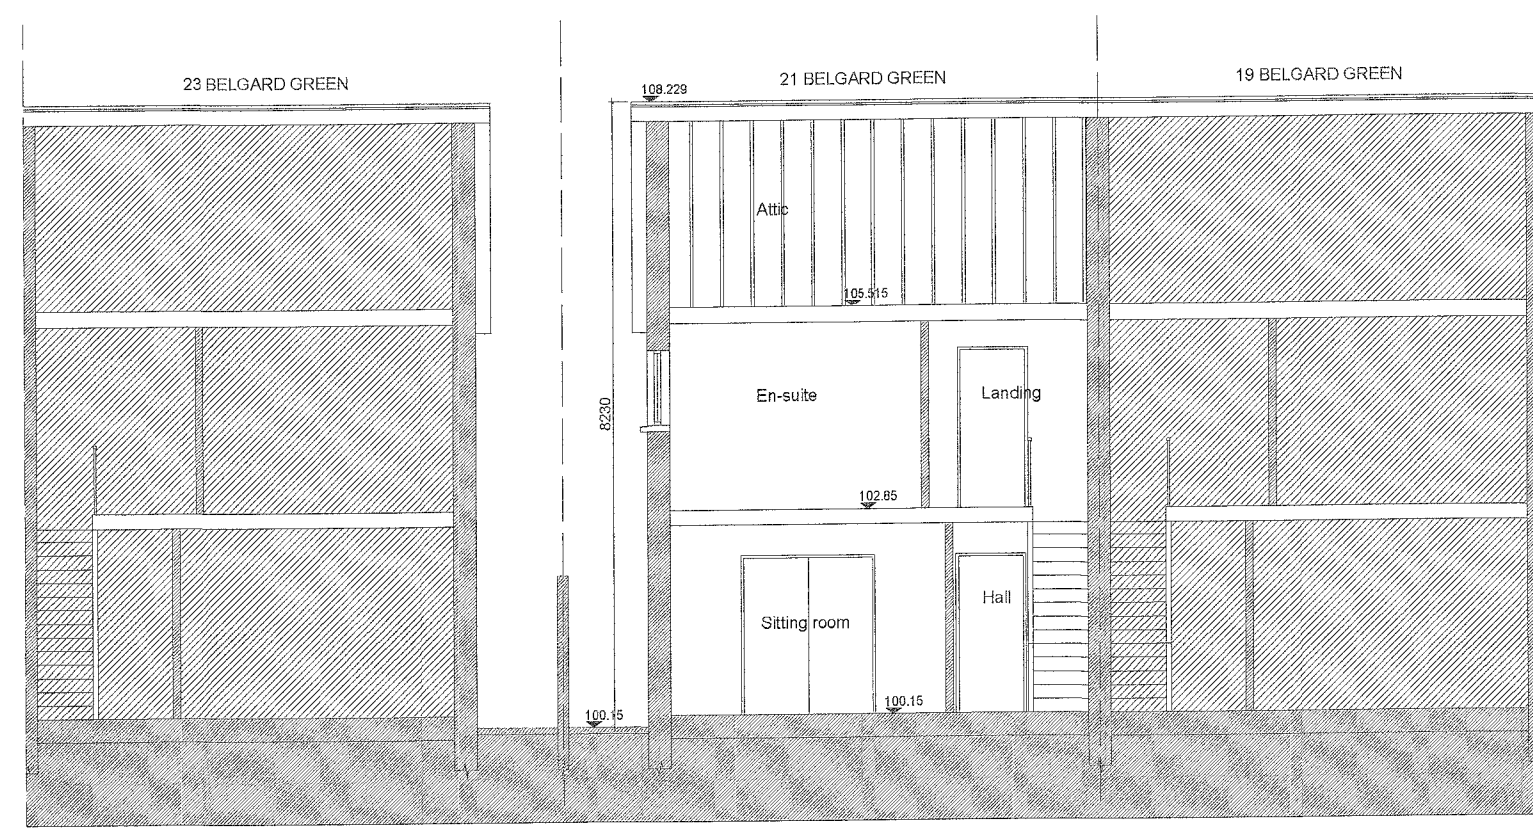


EXISTING SECTION B-B




EXISTING SOUTH-EAST (FRONT) ELEVATION

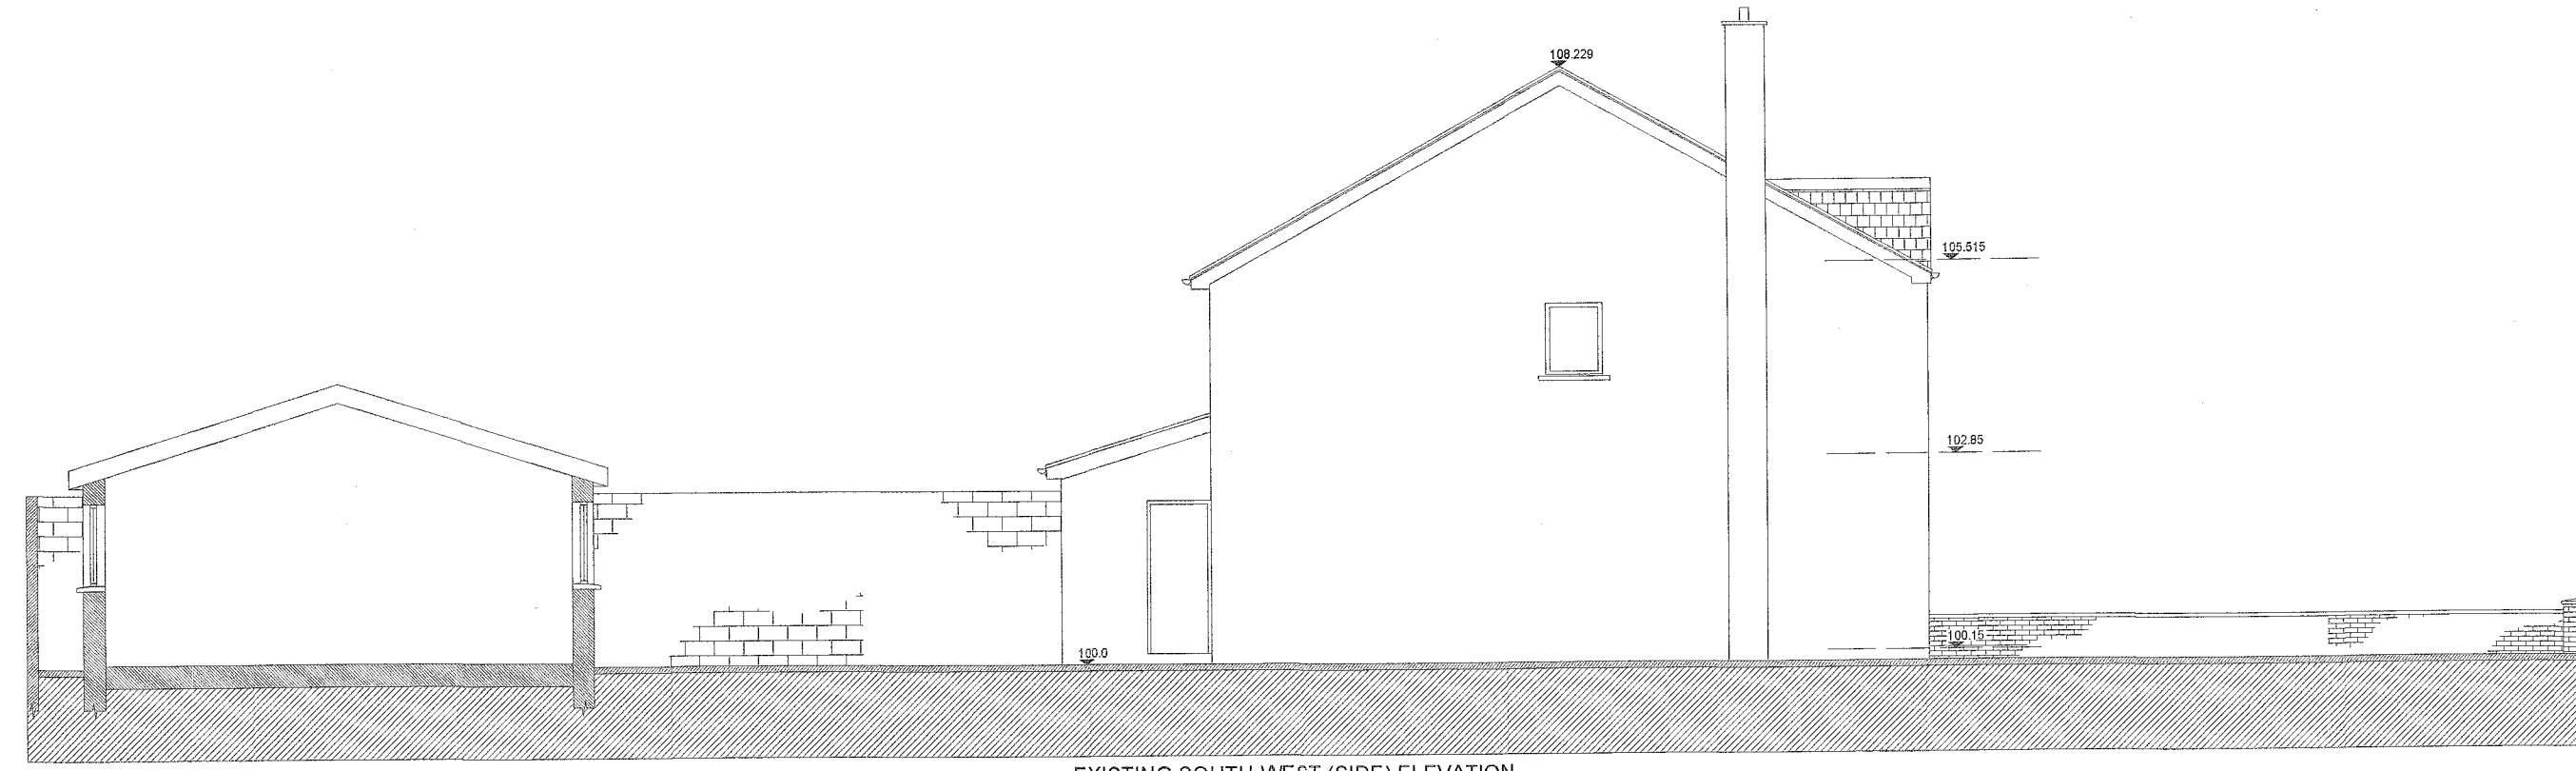


EXISTING SOUTH-WEST (SIDE) ELEVATION

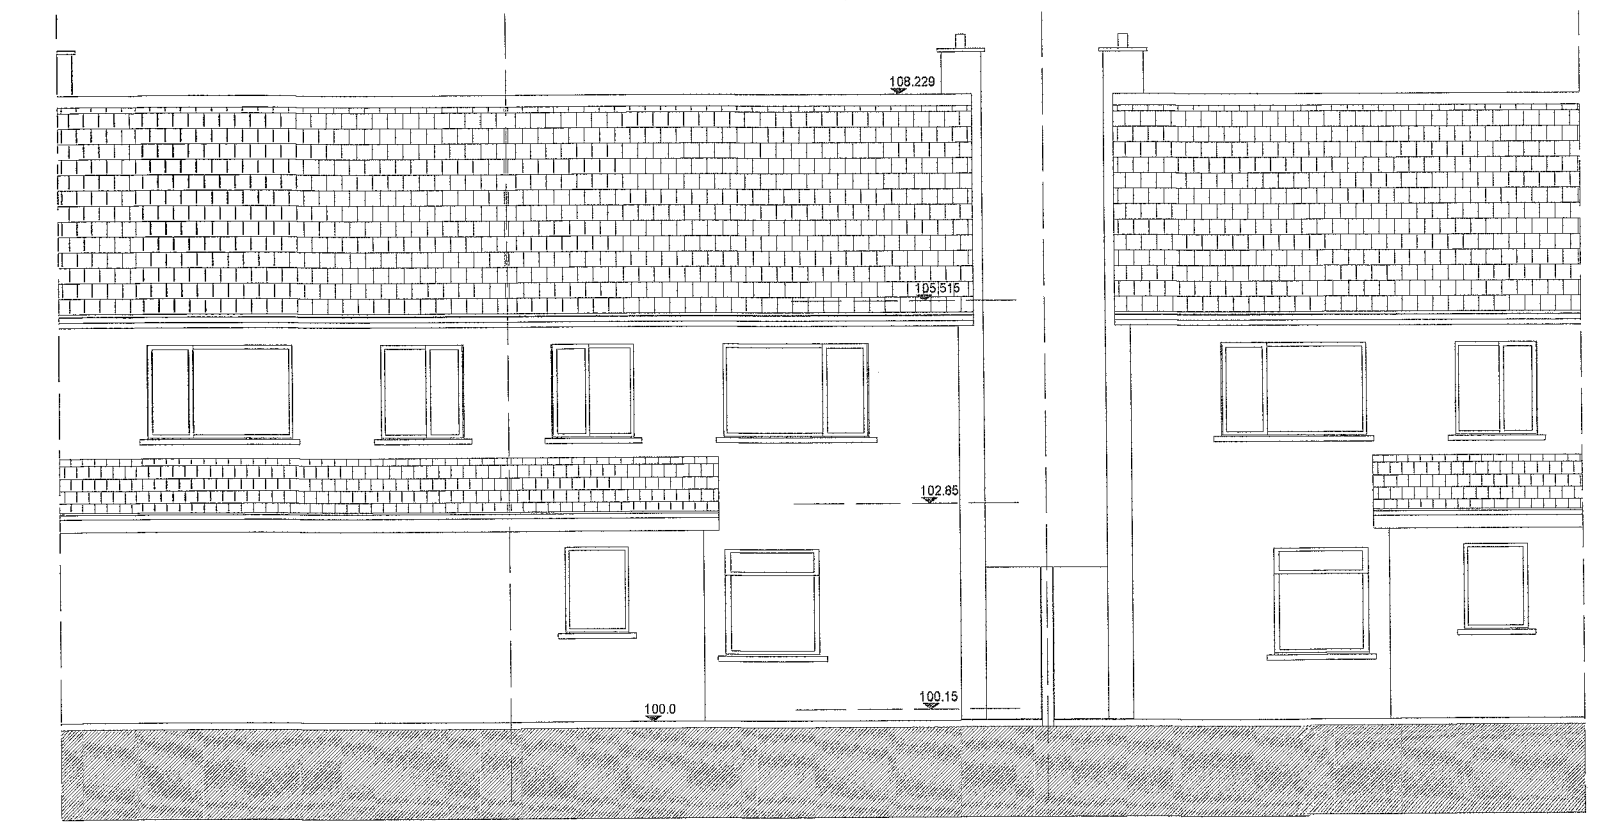


EXISTING NORTH-WEST (REAR) ELEVATION

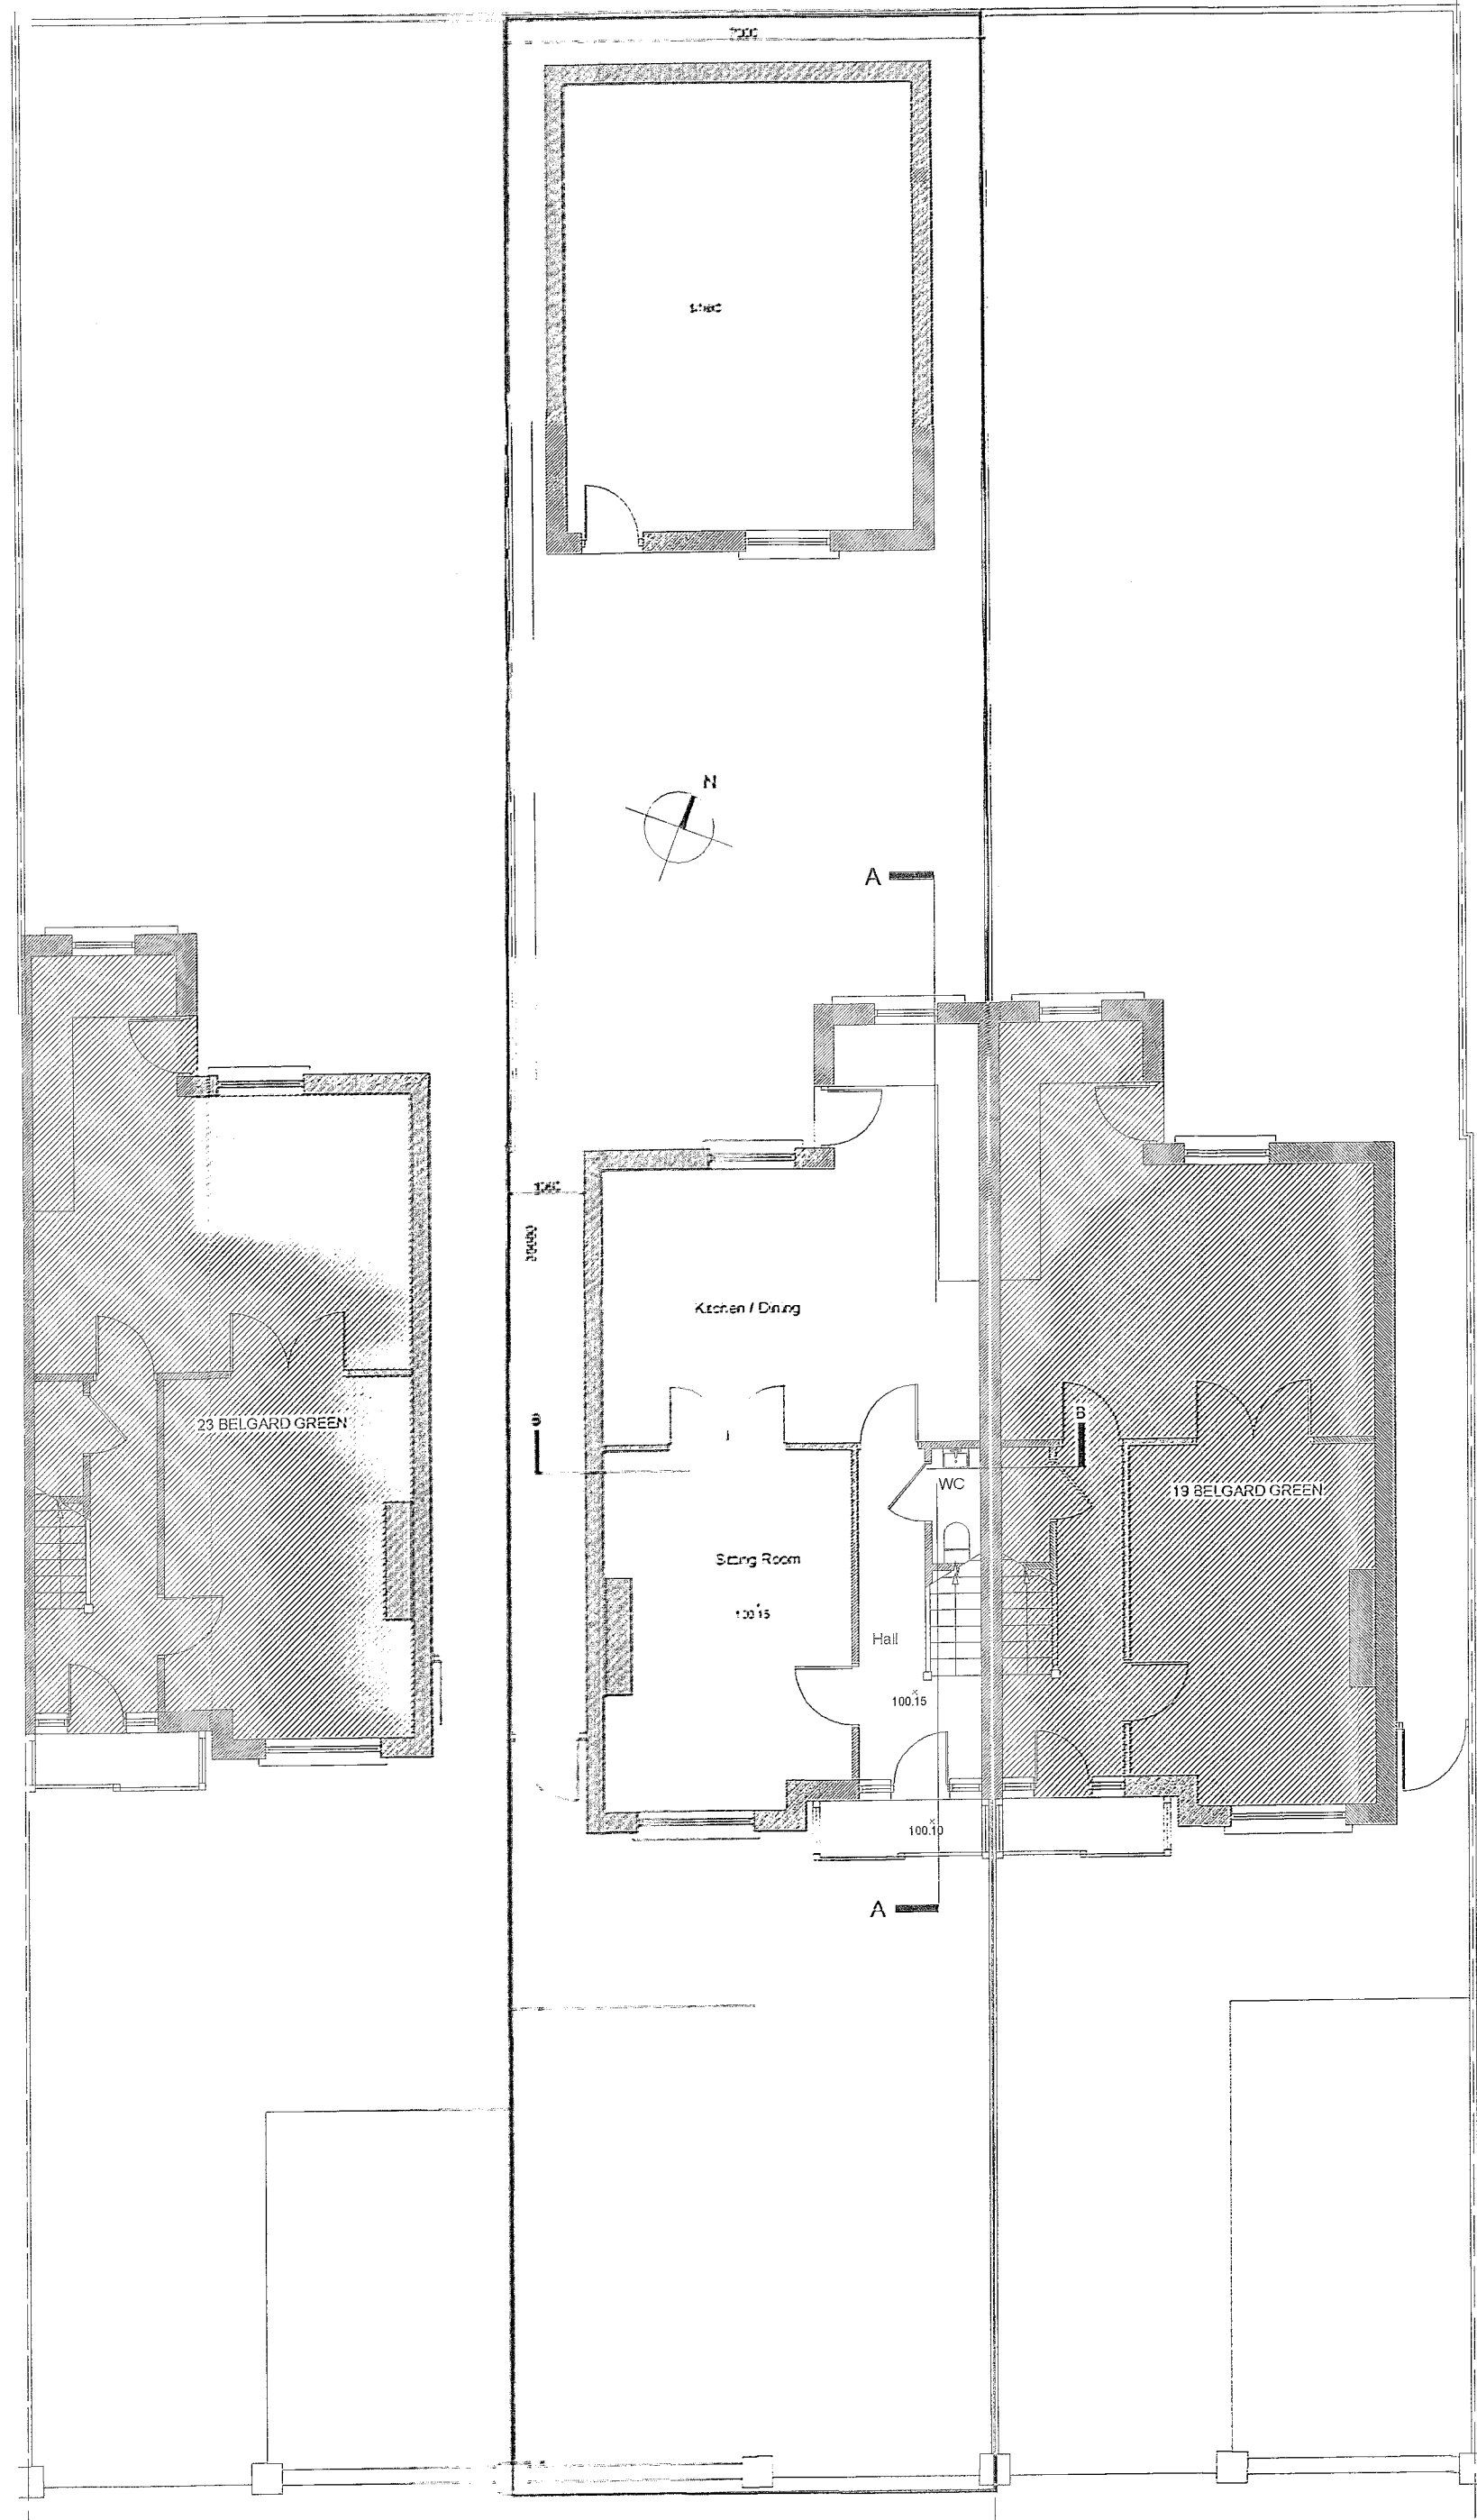

EXISTING GROUND-FLOOR PLAN SHOWING BLOCK PLAN

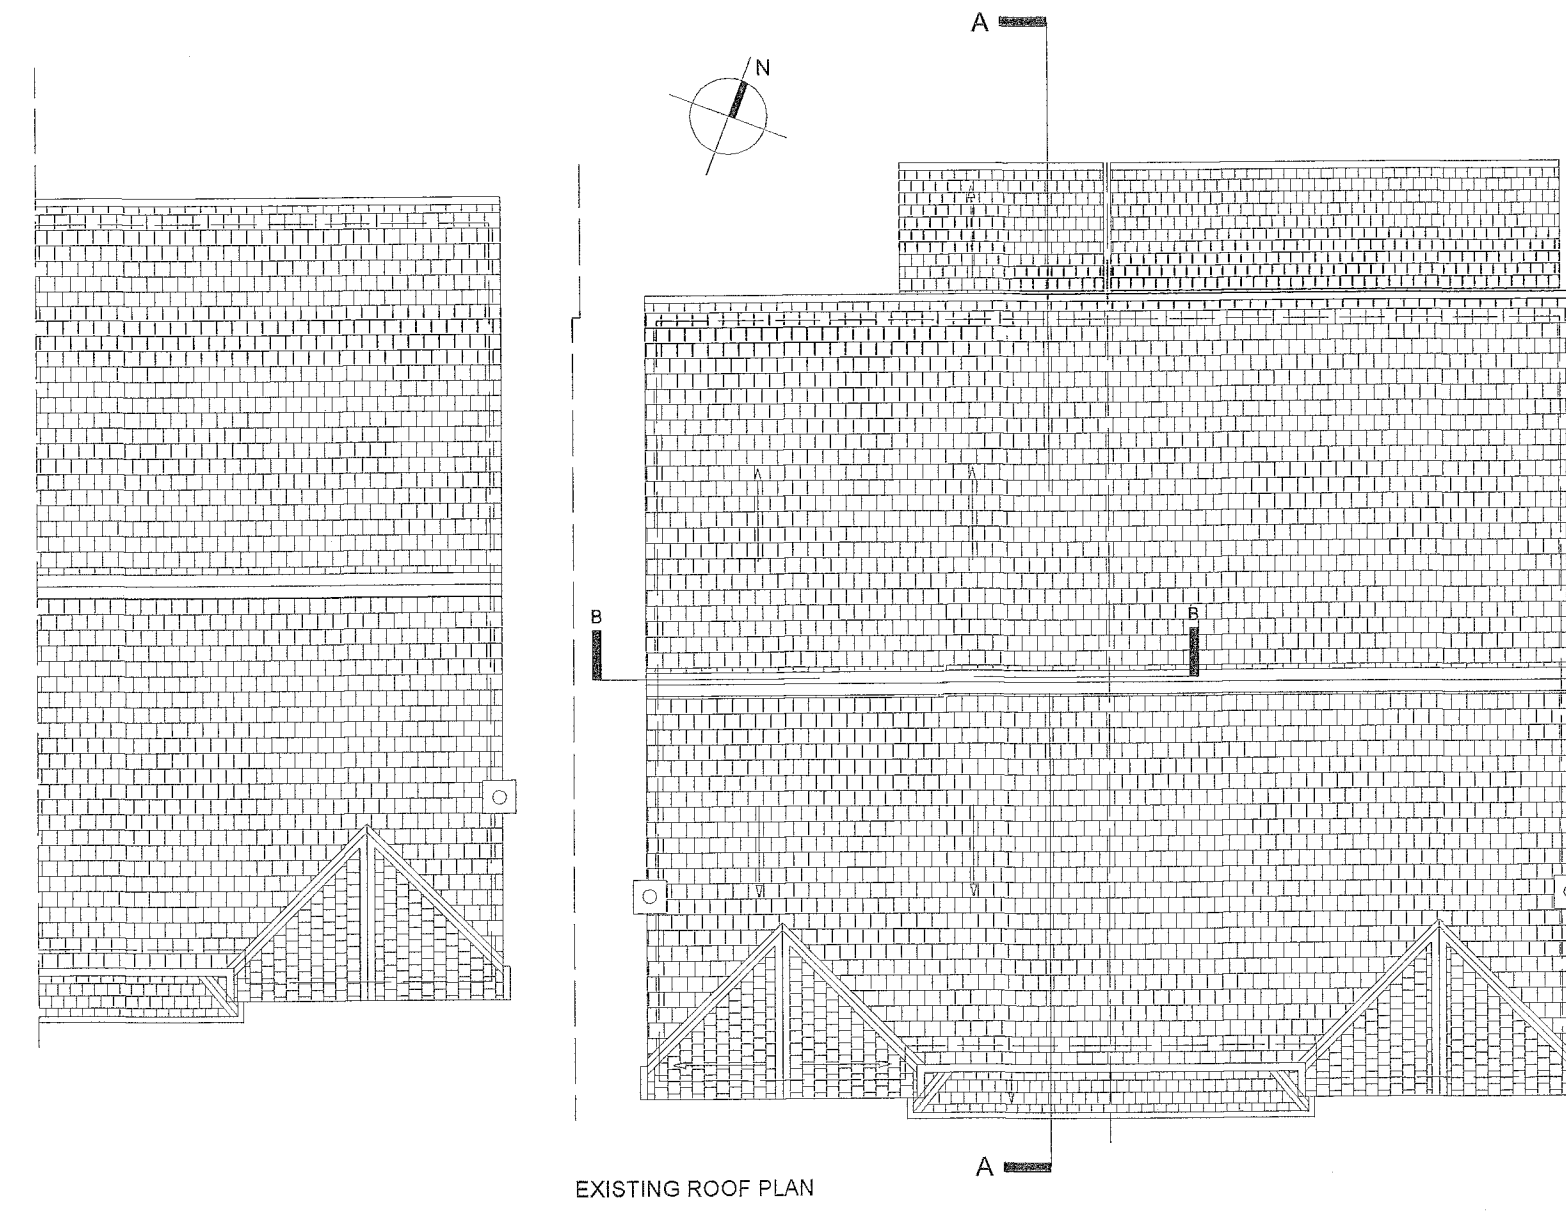

EXISTING ROOF PLAN

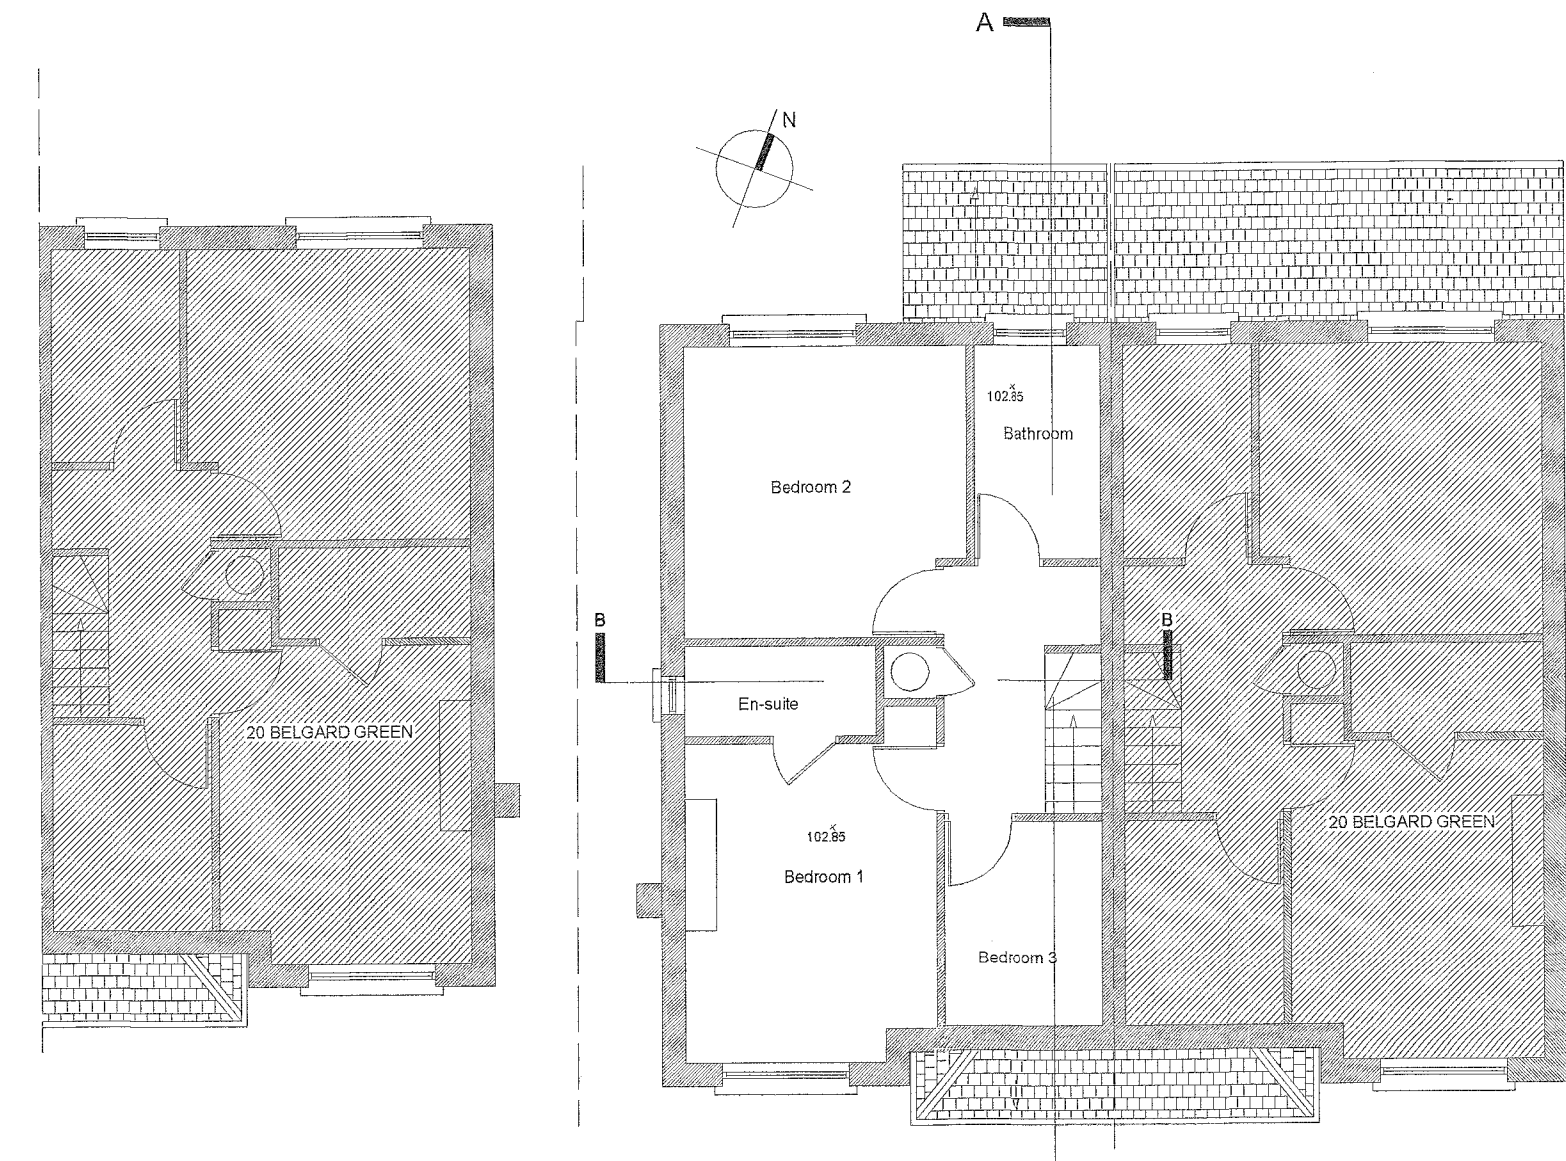

EXISTING FIRST-FLOOR PLAN



SITE PLAN 1:200

EDWARD FITZGERALD SELBY ARCHITECT			
CLIENT:	21 Belgard Green, Dublin 24. Tel/Fax 01 4593333. Mob: 087 2887865. Email: efs@edwardfitzgerald.com		
PROJECT:	EXTENSION TO REAR OF No. 21 BELGARD GREEN, TALLAGHT, DUBLIN 24.		
DRAWN BY:	SURVEY PLANS, SECTIONS & ELEVATIONS	DATE:	12/2021
SCALE:	1:100	DATE:	12/2021