
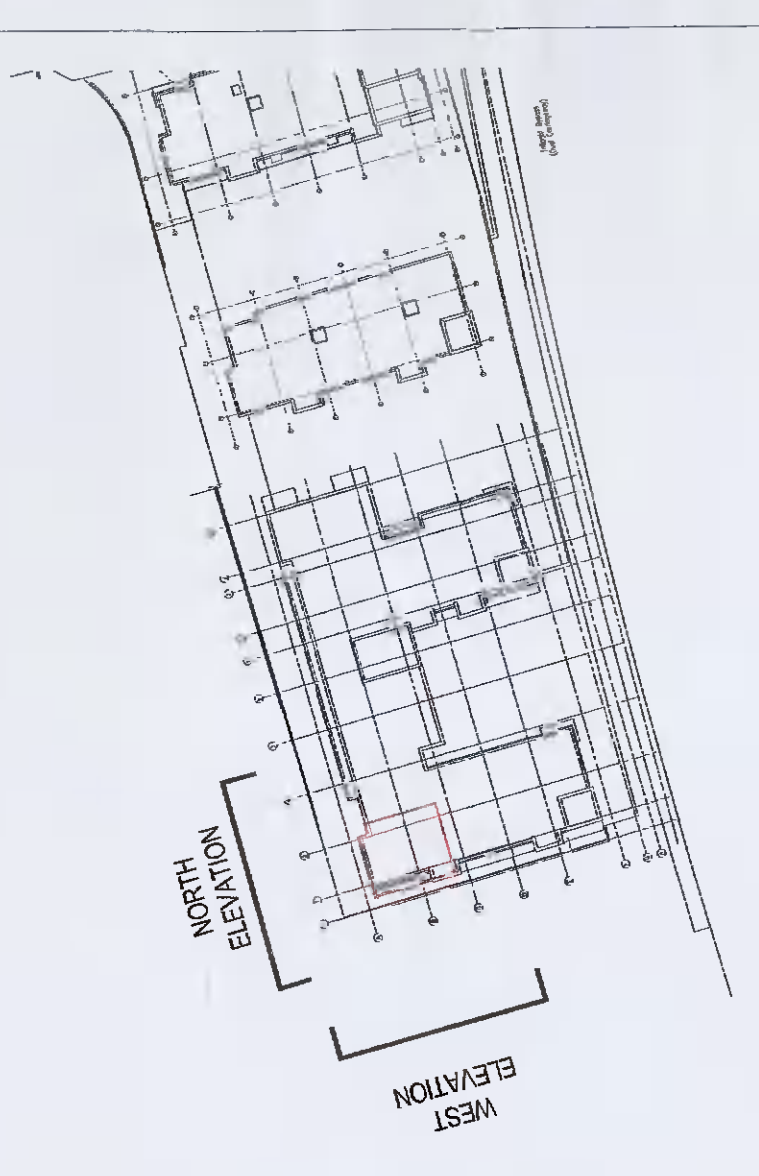


NOTES:
 FIGURED DIMENSIONS ONLY TO BE TAKEN FROM THIS DRAWING.
 ALL DIMENSIONS TO BE CHECKED ON SITE PRIOR TO COMMENCEMENT OF WORK.
 BEFORE WORK PROCEEDS THIS DRAWING TO BE READ IN CONJUNCTION WITH
 STRUCTURAL PROVISIONS, MECHANICAL, ELECTRICAL AND PLUMBING
 SPECIFICATIONS AND ALL APPLICABLE REGULATIONS AND THE SPECIFICATION
 TO THE CURRENT BUILDING.

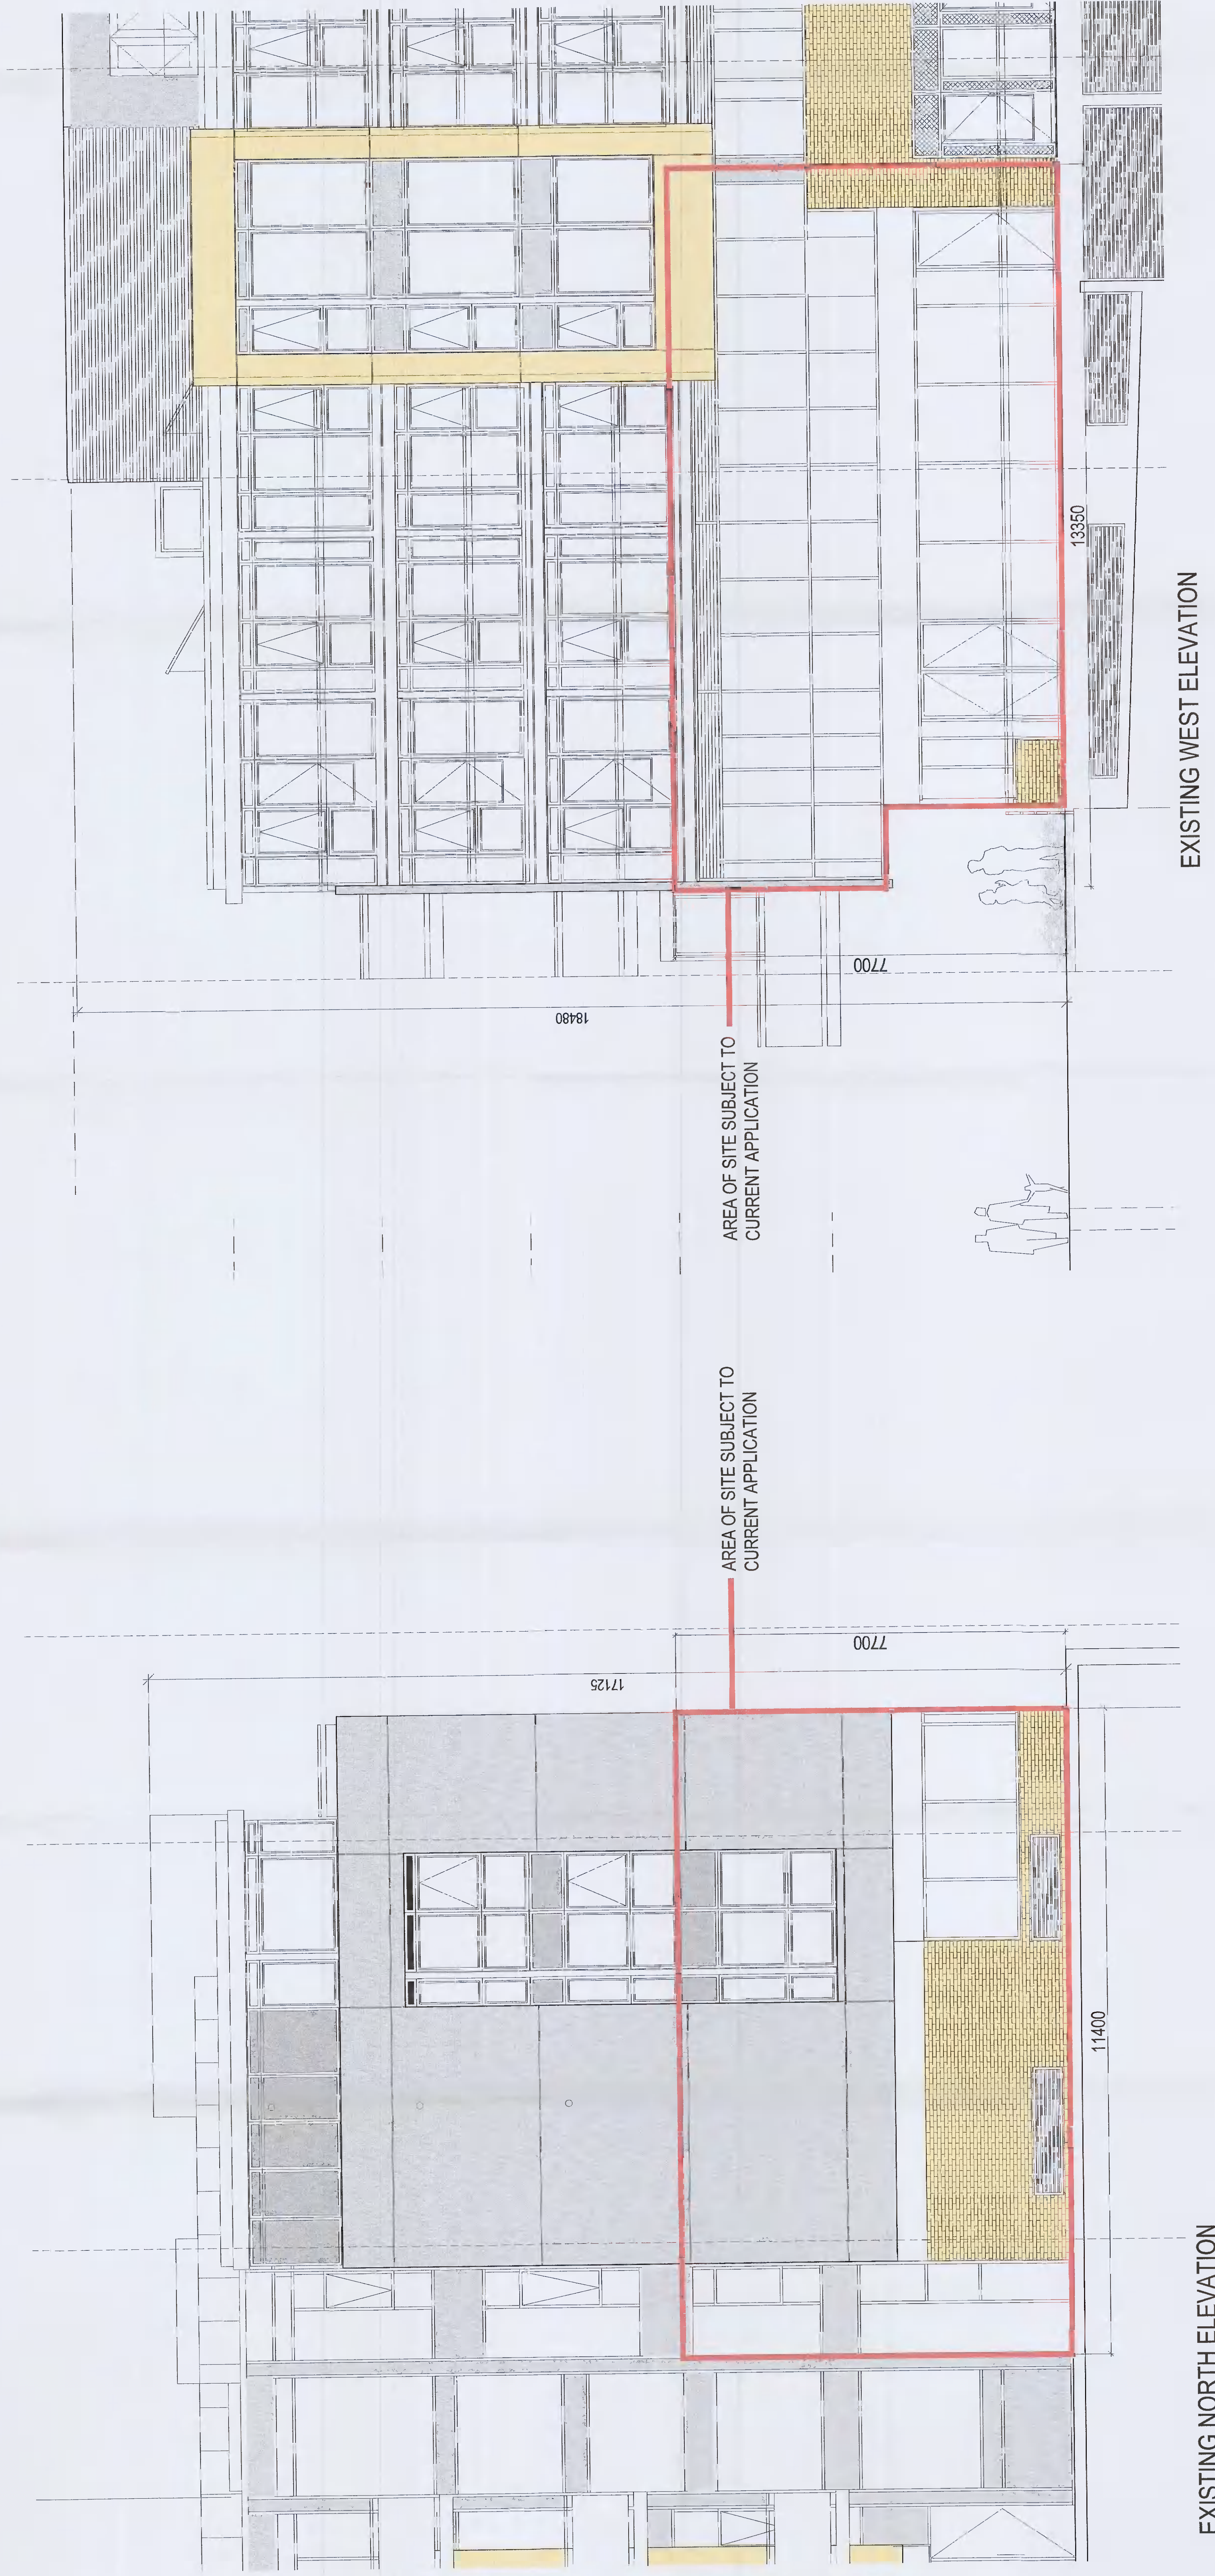

EXISTING NORTH ELEVATION

EXISTING WEST ELEVATION

AREA OF SITE SUBJECT TO
 CURRENT APPLICATION

AREA OF SITE SUBJECT TO
 CURRENT APPLICATION

REV.	DATE	BY	DESCRIPTION

PLANNING APPLICATION

PROJECT NO: 1821
 UNIT 3 - CHANGE OF USE
 NEW BANCROFT CENTRE, TULLOCH
 WOODHIRE AND WINGS LTD.

DATE: 15.11.2021
 SCALE: 1:50 @ A3
 DRAWN BY: A.C.
 CHECKED BY: J.R.

EXISTING ELEVATIONS

