


THE FINAL SIZE AND LOCATION OF THE PROPOSED GATE, RAILINGS & BOUNDARY WALL WILL BE DETERMINED AT DETAILED DESIGN STAGE AND WHEN A VENDOR IS APPOINTED. THESE DRAWINGS DEMONSTRATE DESIGN INTENT - THE FINAL INSTALLATION MAY VARY SLIGHTLY BUT WITHOUT MATERIALLY AFFECTING THE PROPOSALS OUTLINED IN THESE DRAWINGS

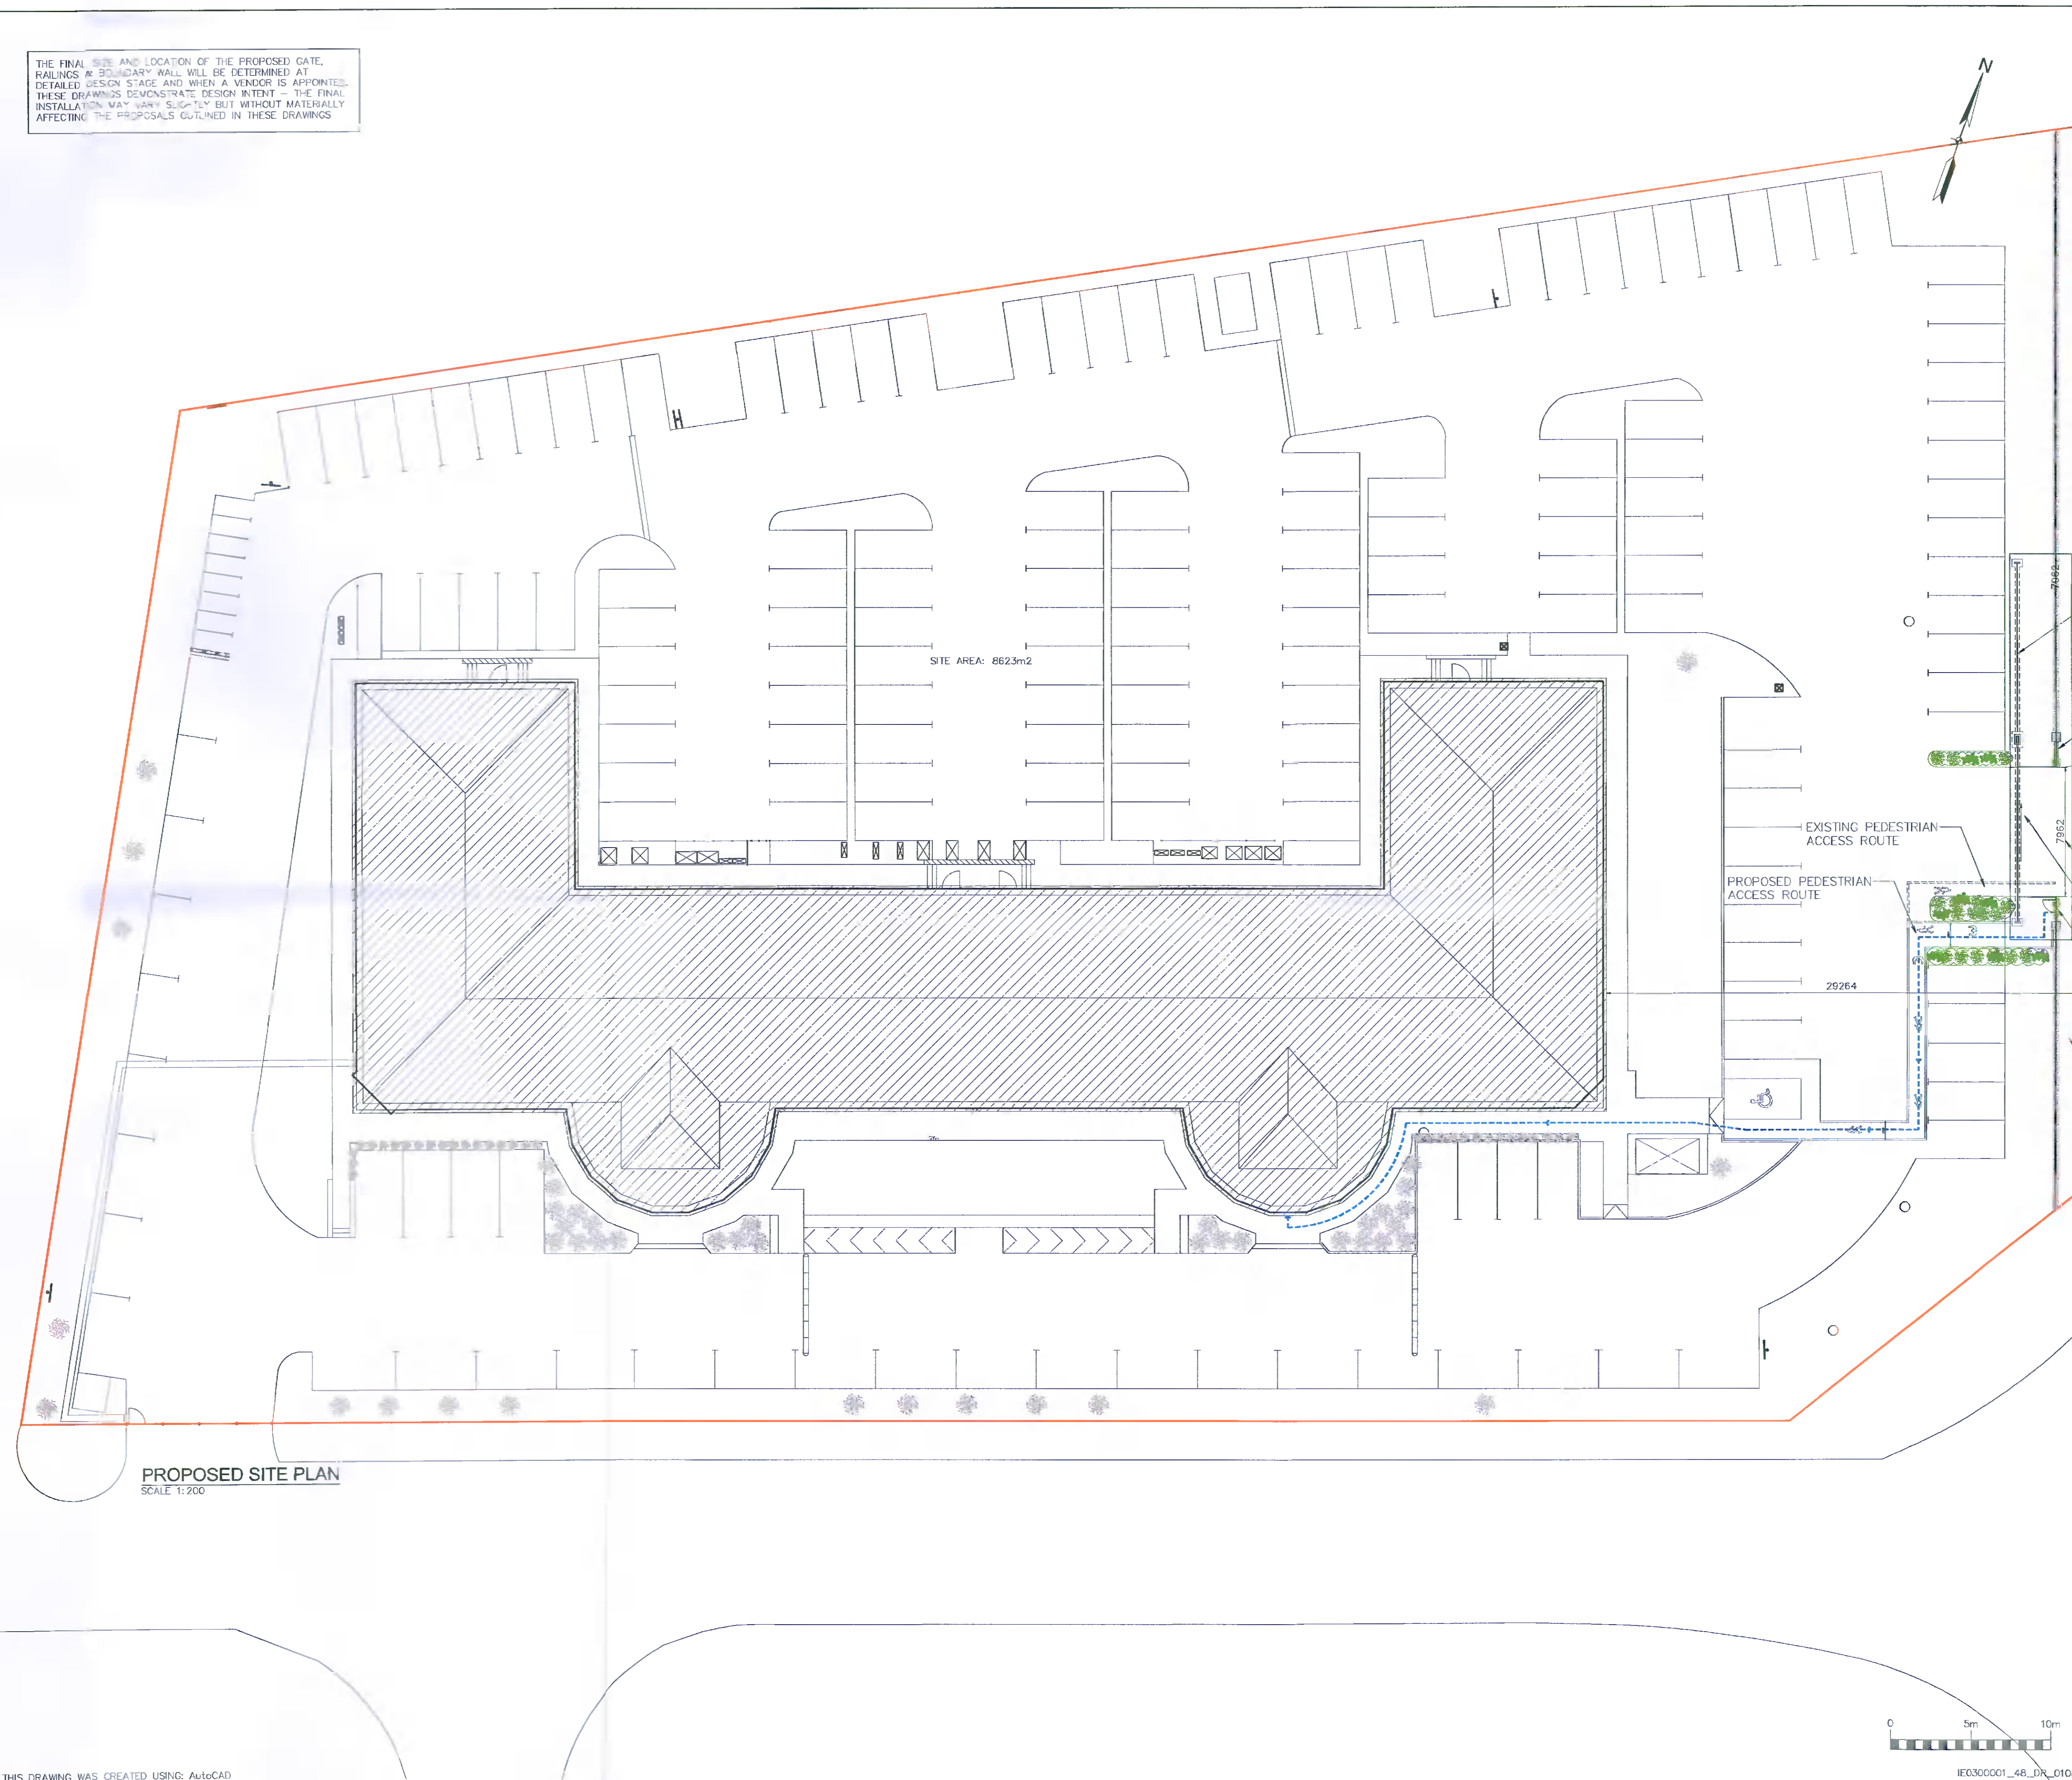

NOTES

1. THIS DRAWING IS TO BE READ IN CONJUNCTION WITH ALL RELEVANT ARCHITECTS AND ENGINEERS DRAWINGS AND SPECIFICATIONS.
2. DO NOT SCALE, USE FIGURED DIMENSIONS ONLY.

LEGEND

- SITE BOUNDARY
- PEDESTRIAN ACCESS ROUTE
- AREA SUBJECT OF THIS REQUEST FOR ADDITIONAL INFORMATION
- SECTION OF WALL TO BE DEMOLISHED
- EXISTING BUILDING

FORMAL ISSUE  
20211209.120254 - DARRAGH BURGESS

ISSUE	DESCRIPTION	DRN	ORIG	AUTH CHK	APP	DATE
A	REQUEST FOR ADDITIONAL INFORMATION	DB	SS	NB	KO'S	09/12/21

CLIENT	PM GROUP
PROJECT	FACILITY MGMT PROJECTS - KH / BH
TITLE	REQUEST FOR ADDITIONAL INFORMATION PROPOSED NEW ENTRANCE GATE SITE PLAN
CLIENT REF.	CLIENT DRG No.
PROJECT No.	IE0300001
SCALE	1:200
DRG No.	IE0300001-48-DR-0108

