

Client:




HAZARD IDENTIFICATION LEGEND:

HAZARD IDENTIFICATION (if none state 'none relevant')	CONTROL AND MITIGATION MEASURES


NOTE:
 Hazards listed above are only those considered significant risks and:
 a) not likely to be obvious to a competent contractor or other designers;
 b) unusual; or
 c) likely to be difficult to manage effectively

- AS PREVIOUSLY PROPOSED
- AMENDMENTS PROPOSED AT FURTHER INFORMATION STAGE


FURTHER INFORMATION

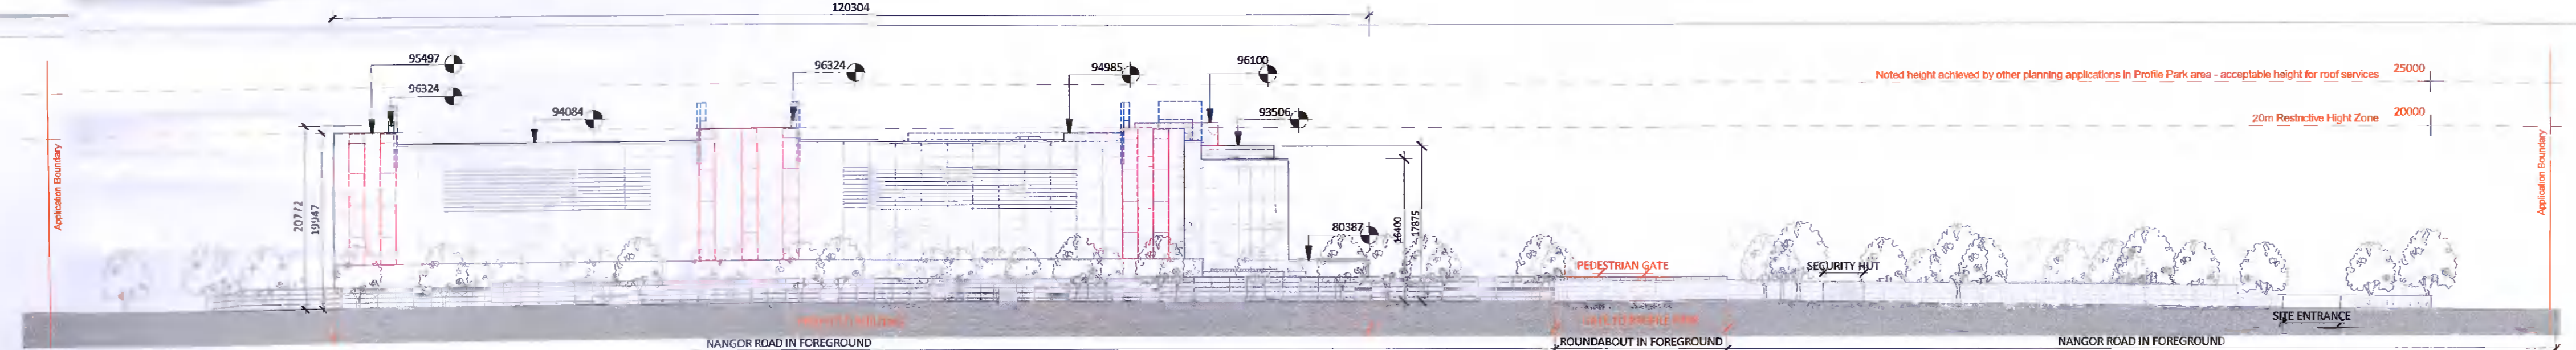


1 North Elevation - Site
1 : 500

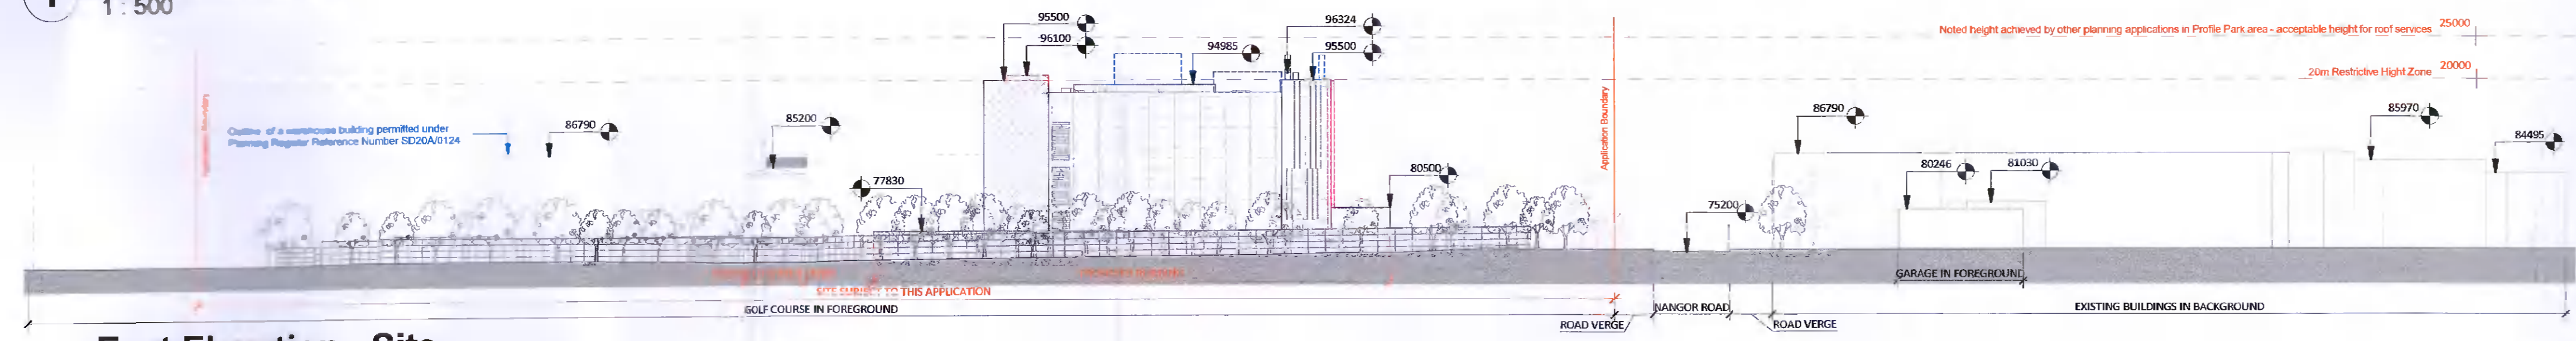


2 East Elevation - Site
1 : 500

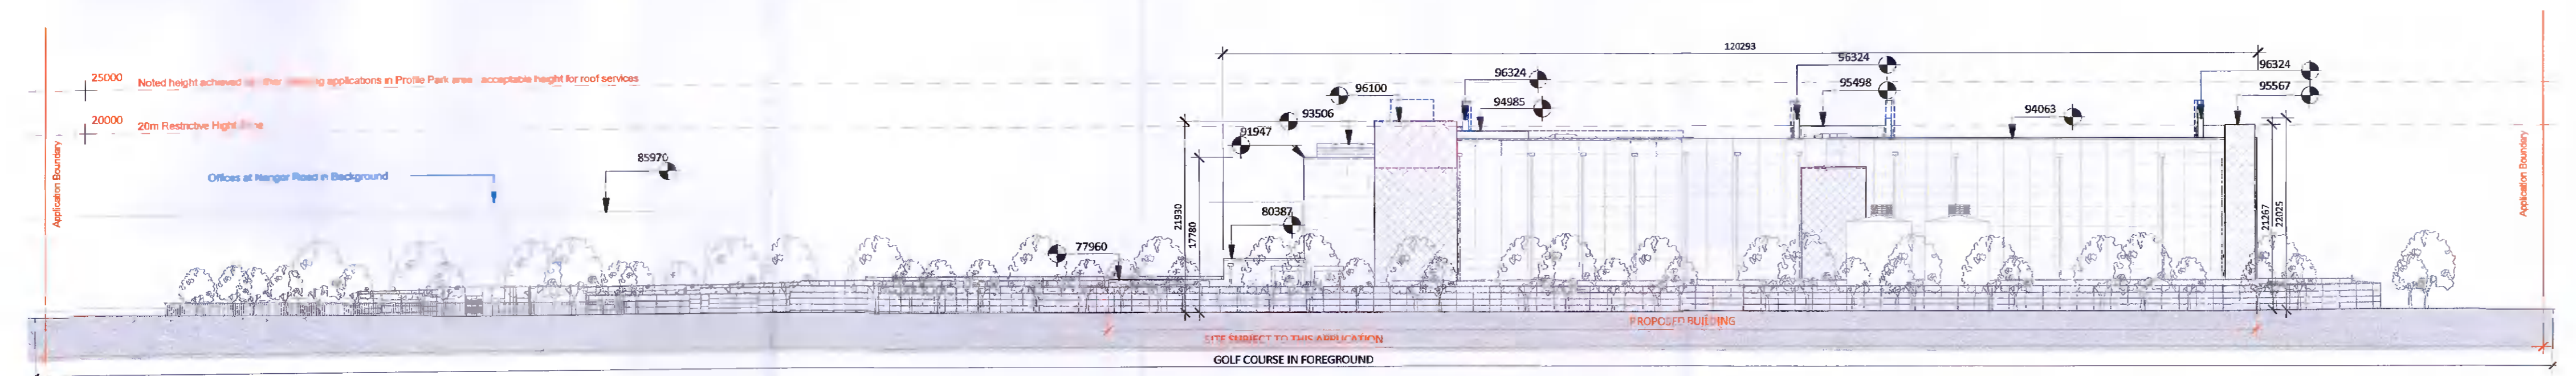

3 South Elevation - Site
1 : 500

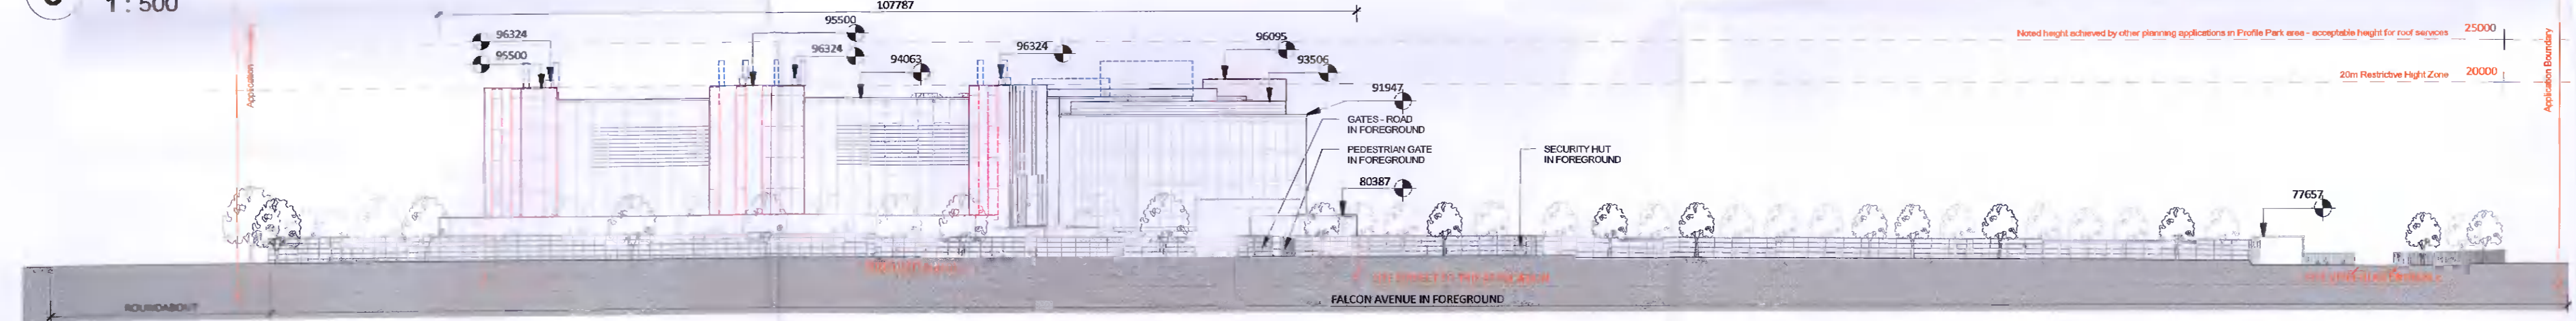


4 West Elevation - Site (Section along Falcon Avenue)
1 : 500

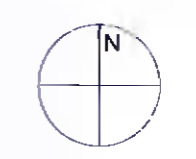

REV	DATE	DESCRIPTION	DWN	CHK	APP
P02	2021-11-25	Issued for Further Information	NC	MB	JS
P01	2021-06-16	Issued for Planning	NC	MB	JS

Key:

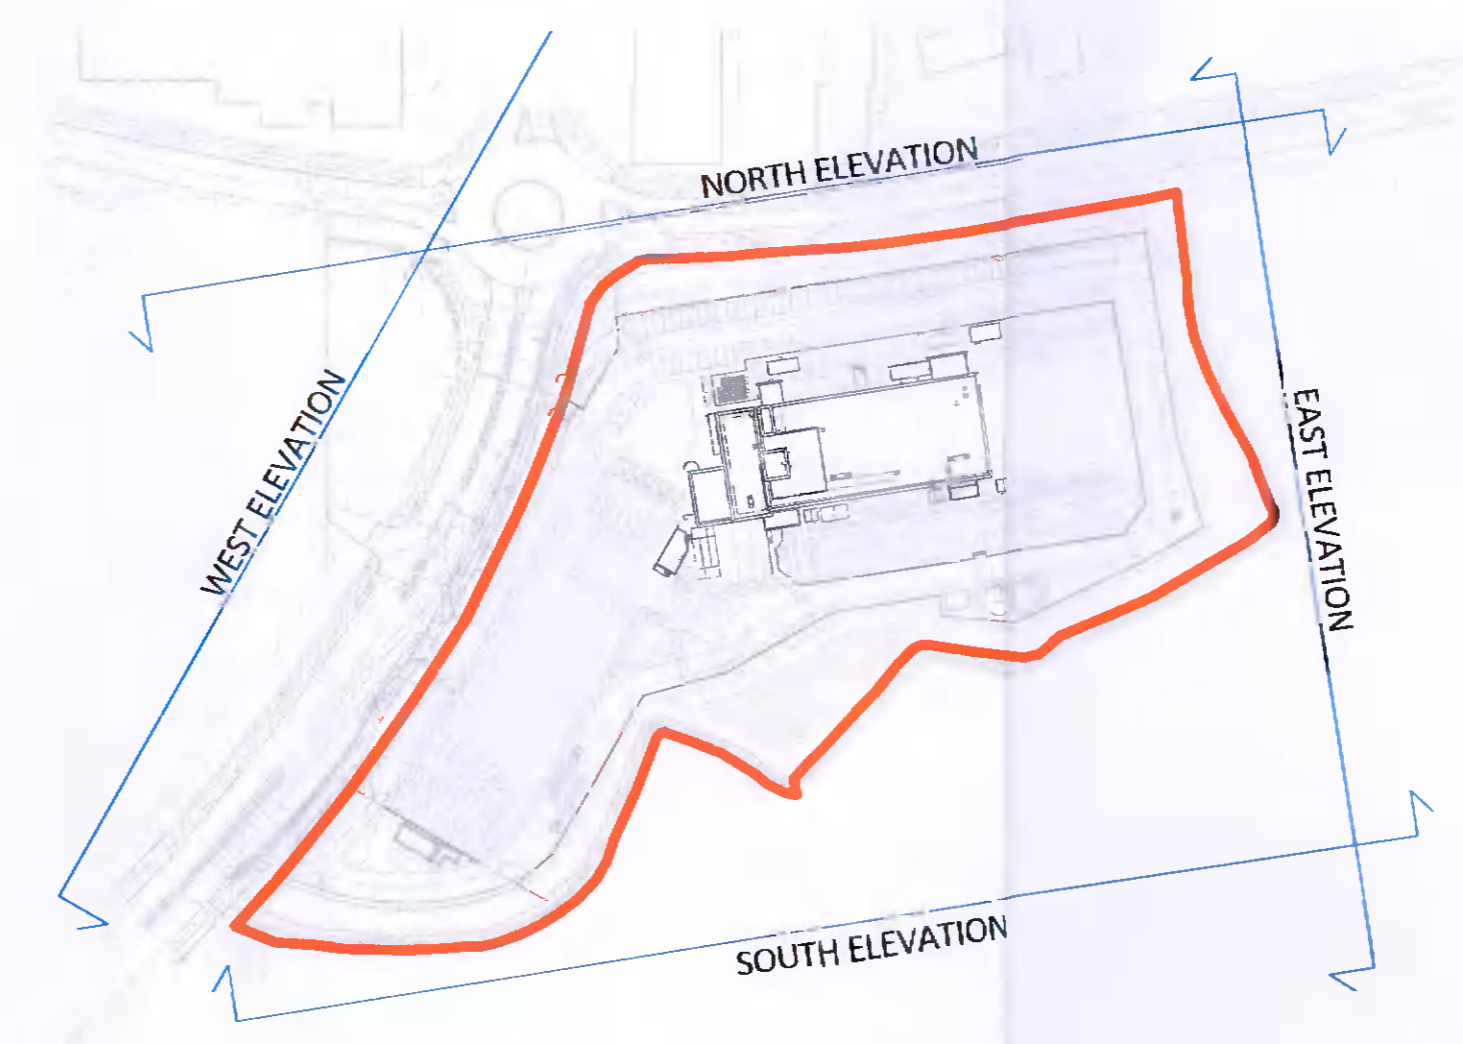

Project:
 Equinix DB081

Drawing Title:
 Contiguous Elevations - Proposed

Drawing Number:
 DB080 -RKD -ZZ -ZZ -DR -A -ZZZZ -2210

Scale: Paper Size: Purpose: Revision:
 1:500 A1 S4 P02

RKD

59 Northumberland Rd
 Ballsbridge, Dublin 4
 D04 WP89, Ireland

+353 1 668 1055
 mail@rkd.ie
 rkd.ie