

Client:



HAZARD IDENTIFICATION LEGEND

HAZARD IDENTIFICATION (if none state 'none relevant')	CONTROL AND MITIGATION MEASURES

NOTE: Hazards listed above are only those considered significant risks and:

- a) not likely to be obvious to a competent contractor or other designers;
- b) unusual; or
- c) likely to be difficult to manage effectively

AS PREVIOUSLY PROPOSED

AMMENDMENTS PROPOSED AT FURTHER INFORMATION STAGE

FURTHER INFORMATION

REV	DATE	DESCRIPTION	DWN	CHK	APP
P02	2021-11-25	Issued for Further Information	NC	MB	JS
P01	2021-06-16	Issued for Planning	NC	MB	JS

Key:



Project:

Equinix DB081

Drawing Title:

Proposed Roof Level Plant Layout

Drawing Number:

DB081 -RDK -RF -04 -DR -A -PLAN -1204

Scale: Paper Size: Purpose: Revision:


1:200 A1 S4 P02





59 Northumberland Rd
Ballsbridge, Dublin 4
D04 WP89, Ireland

+353 1 688 1055
mail@rkd.ie
rkd

10X 1.0 1.0A 1.1 1.1A 1.1B 1.2 1.2A 1.3 1.4 1.5 1.6 1.7 1.8 1.9 1.10 1.11 1.12 1.13 1.14 1.15 1.16 1.17 1.18

 

A
B
C
D
DX
E
FX
F
GX
H
IX
I

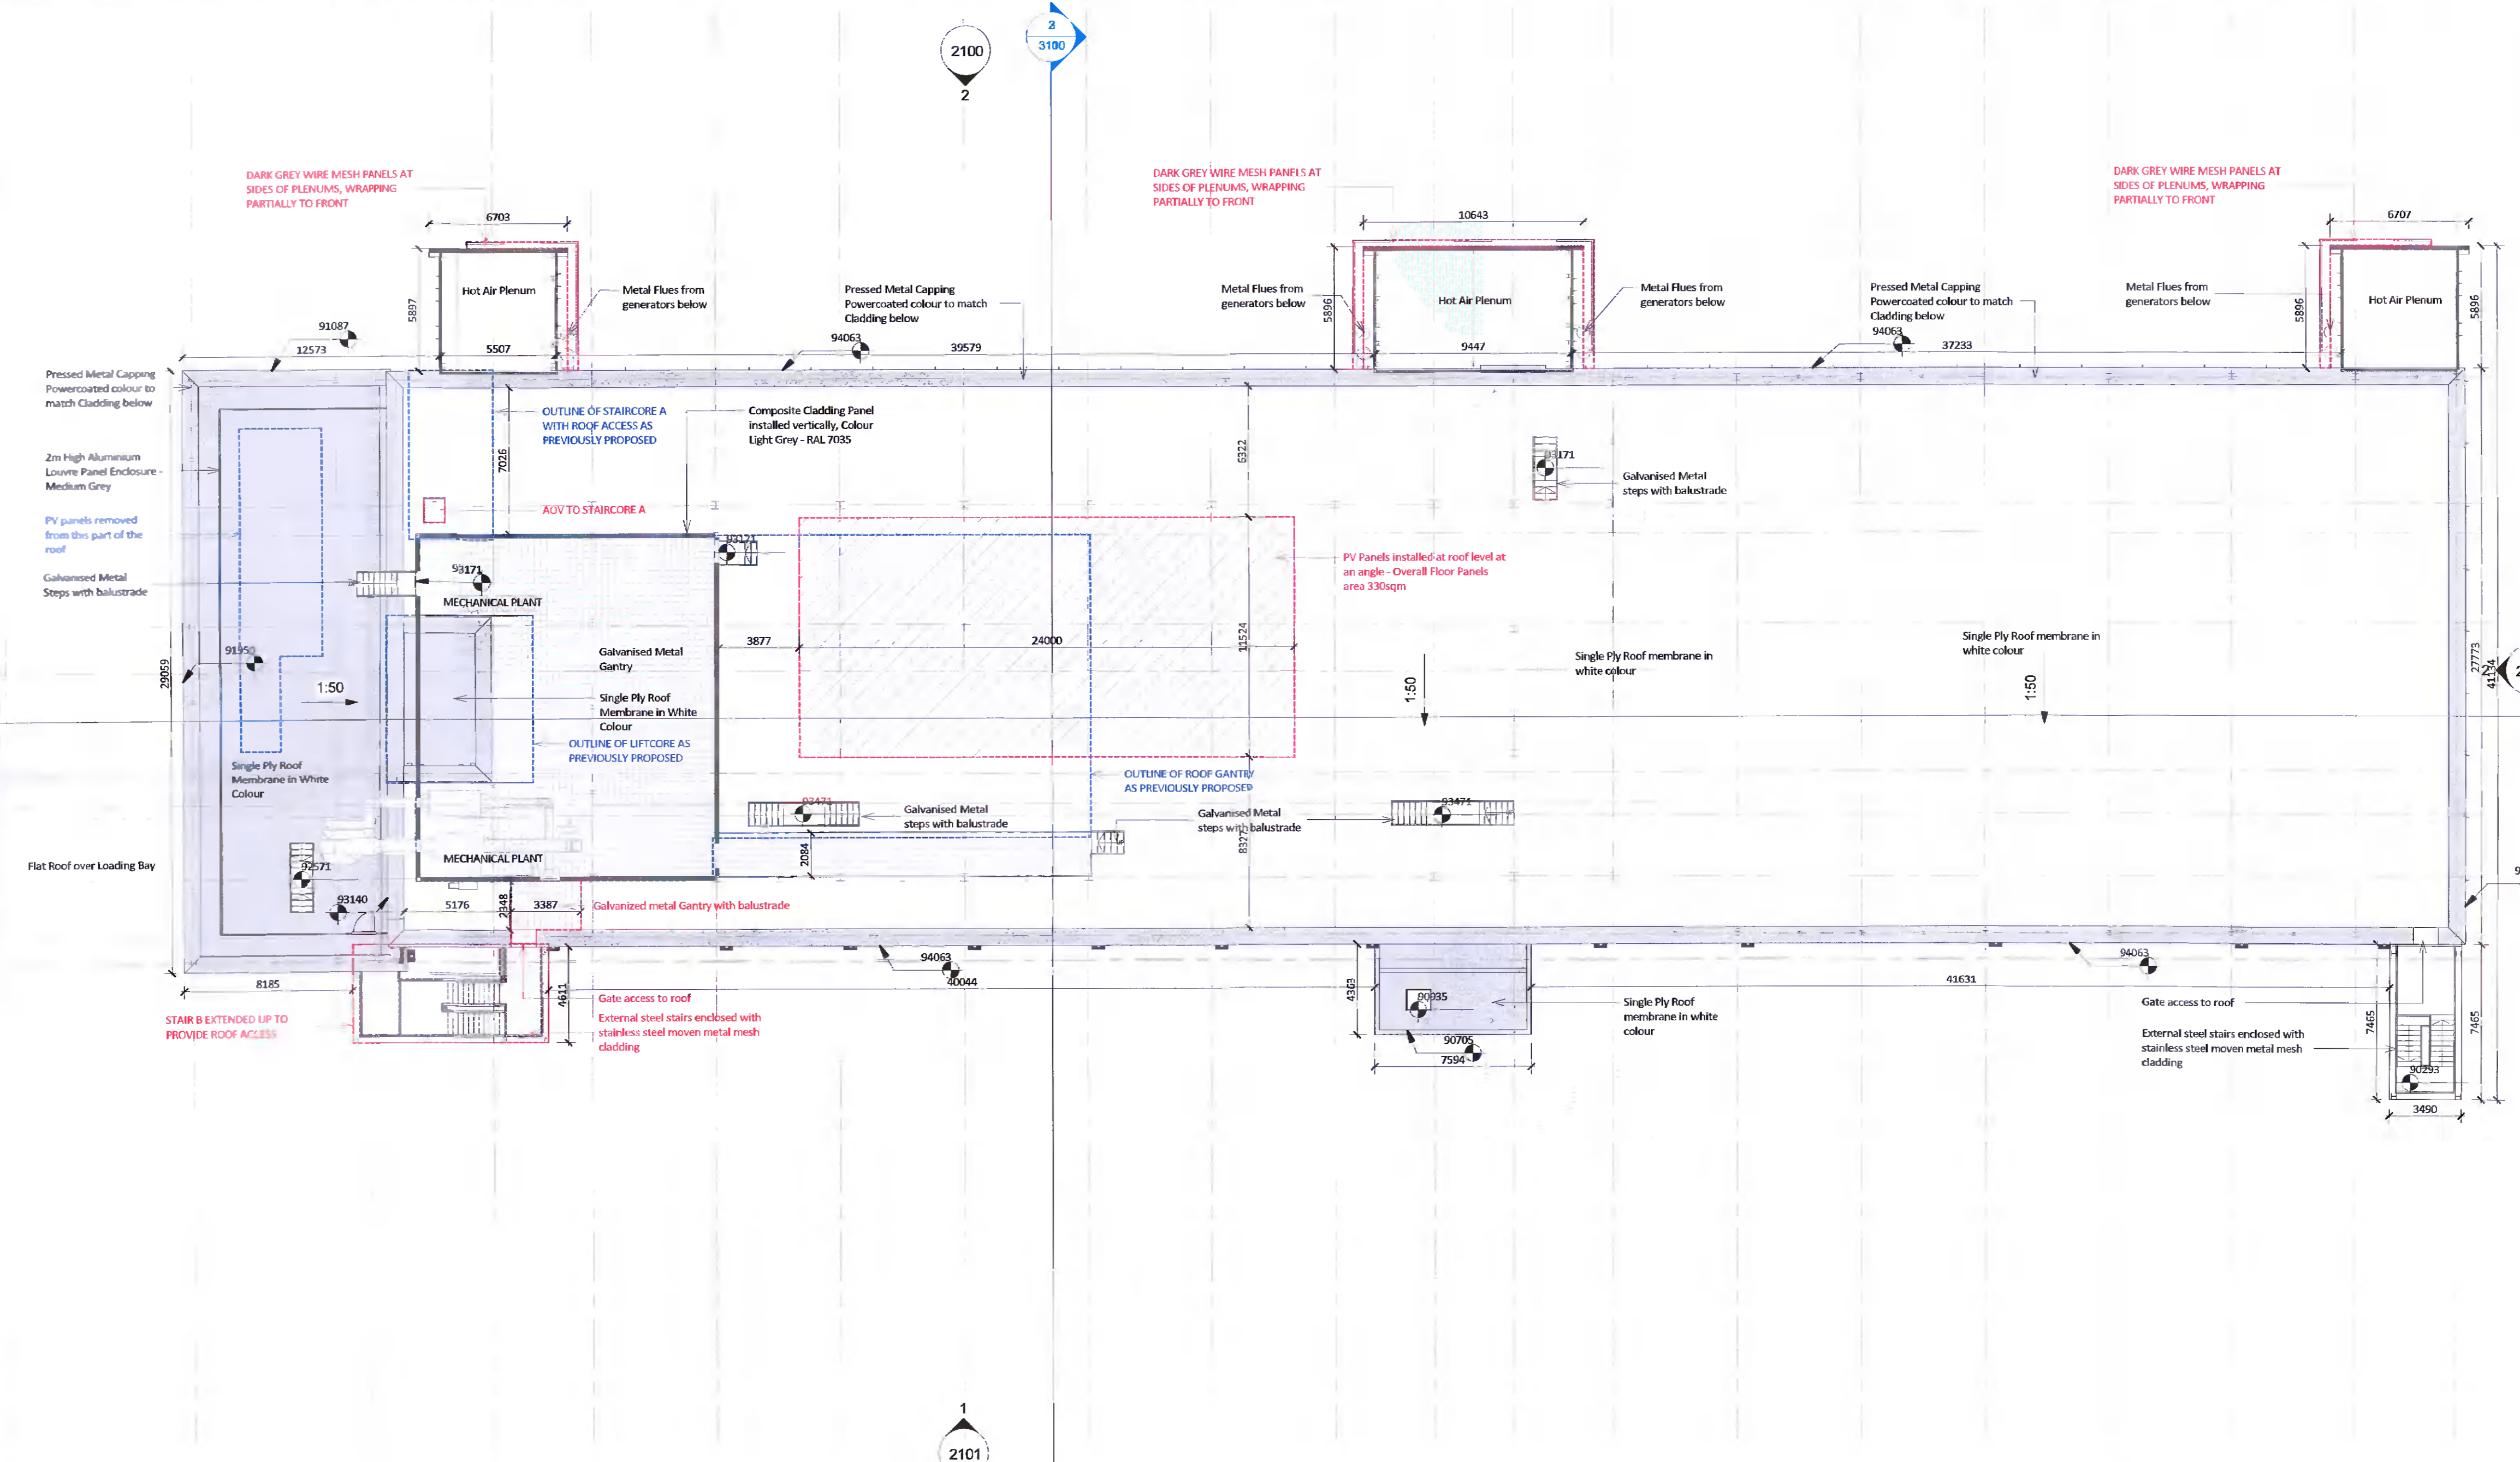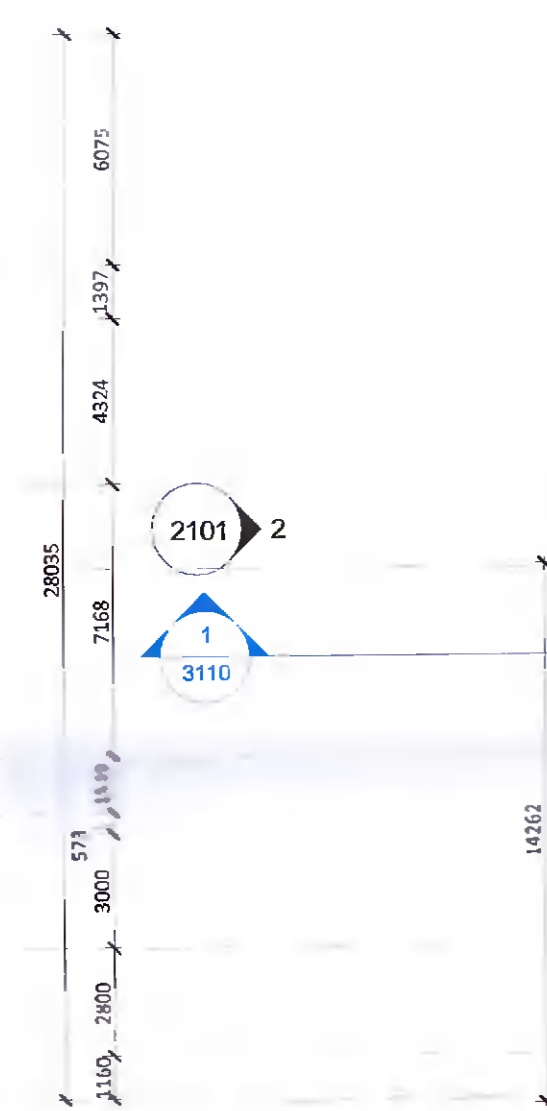

1 04 Roof Plant Level
1 : 200