


1 Proposed North Elevation
1 : 200

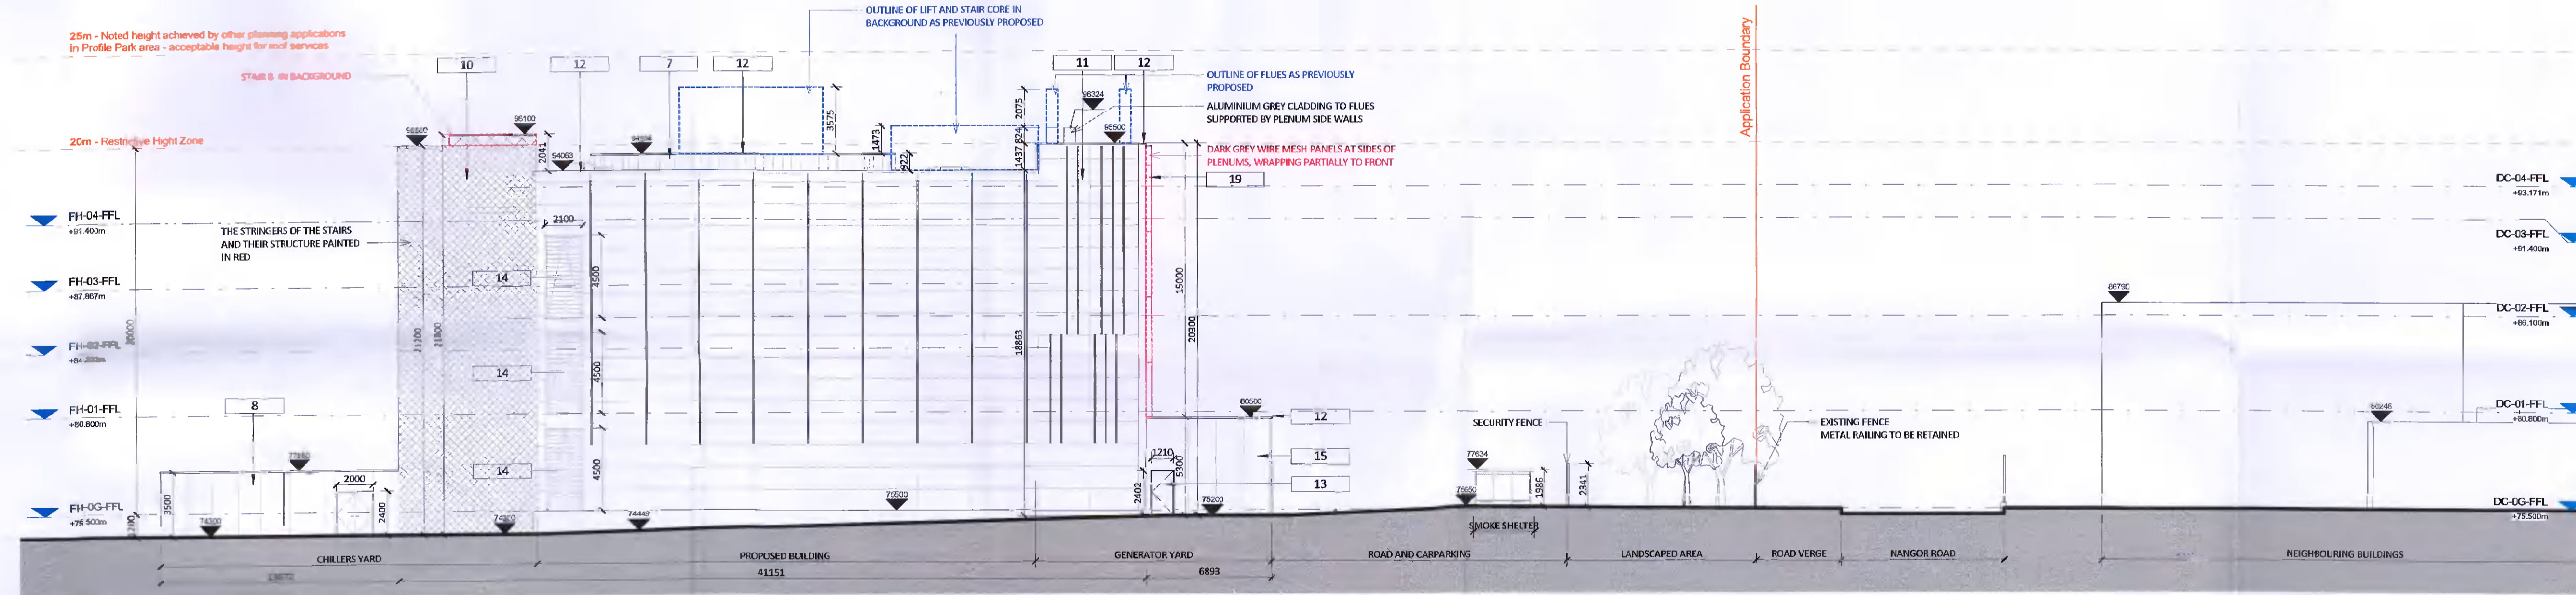

2 Proposed East Elevation
1 : 200

MATERIAL LEGEND

- | | |
|---|---|
| <p>1 COMPOSITE CLADDING PANEL INSTALLED HORIZONTALLY, FLAT PANEL COLOUR DARK GREY - RAL 7016</p> <p>2 COMPOSITE CLADDING PANEL INSTALLED HORIZONTALLY, FLAT PANEL COLOUR DARK GREY - RAL 7016 WITH 150MM FINS IN MATCHING COLOUR. FINS INSTALLED AT PANELS VERTICAL JOINTS AT 2.5M CENTRES</p> <p>3 ALUMINIUM LOUVRE PANEL SYSTEM - DARK GREY - RAL 7016</p> <p>4 ALUMINIUM LOUVRE SCREEN - COLOUR GREY - RAL 7023</p> <p>5 GLAZED CURTAIN WALL SYSTEM WITH FINS PROTRUDING 150mm FROM EACH MULLION. FRAME COLOUR TO MATCH FIBRE CEMENT CLADDING (GRANITE)</p> <p>6 FIBRE-CEMENT CLADDING PANELS WITH VERTICAL GROOVED TEXTURE COLOUR GRANITE</p> <p>7 COMPOSITE CLADDING PANEL INSTALLED VERTICALLY, COLOUR LIGHT GREY - RAL 7035</p> <p>8 ACOUSTIC SCREENING WALL, INSTALLED VERTICALLY COLOUR LIGHT GREY - RAL 7035</p> <p>9 FIBRE-CEMENT CLADDING PANELS WITH VERTICAL GROOVED TEXTURE COLOUR ANTHRACITE GREY</p> | <p>10 STAINLESS STEEL WOVEN METAL MESH CLADDING ON STEEL STRUCTURE PAINTED RED. STAIR STRINGERS ALSO PAINTED IN RED COLOUR</p> <p>11 COMPOSITE CLADDING PANEL, FLAT, COLOUR LIGHT GREY - RAL 7035 ALUMINIUM FINS PROTRUDING 150MM IN MATCHING COLOUR. WITH INDIVIDUAL FINS IN RED COLOUR. FINS INSTALLED AT RANDOM PATTERN</p> <p>12 PRESSED METAL CAPPING POWDERCOATED TO COLOUR TO MATCH CLADDING BELOW</p> <p>13 STEEL DOOR POWDERCOATED IN RED COLOUR - RAL 7035</p> <p>14 INSULATED ROLLER SHUTTER, COLOUR RAL 7016</p> <p>15 SCREENING WALL, COMPOSITE PANELS WITH MICRORIB PATTERN, INSTALLED VERTICALLY COLOUR LIGHT GREY - RAL 7035</p> <p>16 FIBRE-CEMENT CLADDING PANELS, FLAT PANELS COLOUR ANTHRACITE GREY</p> <p>17 ALUMINIUM CLADDING TO CANOPY, POWDERCOATED TO RAL 7016, UNDERSIDE IN RED COLOUR</p> <p>18 SINGLE PLY ROOF MEMBRANE IN WHITE COLOUR</p> <p>19 STAINLESS STEEL WOVEN METAL MESH CLADDING ON STEEL STRUCTURE</p> |
|---|---|



Client: **EQUINIX**

HAZARD IDENTIFICATION LEGEND:

HAZARD IDENTIFICATION (if none state 'none relevant')	CONTROL AND MITIGATION MEASURES
AS PREVIOUSLY PROPOSED	
AMENDMENTS PROPOSED AT FURTHER INFORMATION STAGE	

NOTE:
Hazards listed above are only those considered significant risks and:
a) not likely to be obvious to a competent contractor or other designers;
b) unusual; or
c) likely to be difficult to manage effectively

FURTHER INFORMATION

PO2	2021-11-25	Issued for Further Information	NC	MB	JS
P01	2021-08-16	Issued for Planning	NC	MB	JS
REV	DATE	DESCRIPTION	DWN	CHK	APP

Key:

Project:
Equinix DB081

Drawing Title:
Proposed Elevations - Sheet 1

Drawing Number:
DB081-RKD-ZZ-ZZ-DR-A-ZZZZ-2200

Scale: 1:200 Paper Size: A1 Purpose: S4 Revision: P02

RKD

59 Northumberland Rd
Ballsbridge, Dublin 4
D04 WP89, Ireland

+353 1 668 1055
mail@rkd.ie
rkd.ie