




Proposed Rear Elevation

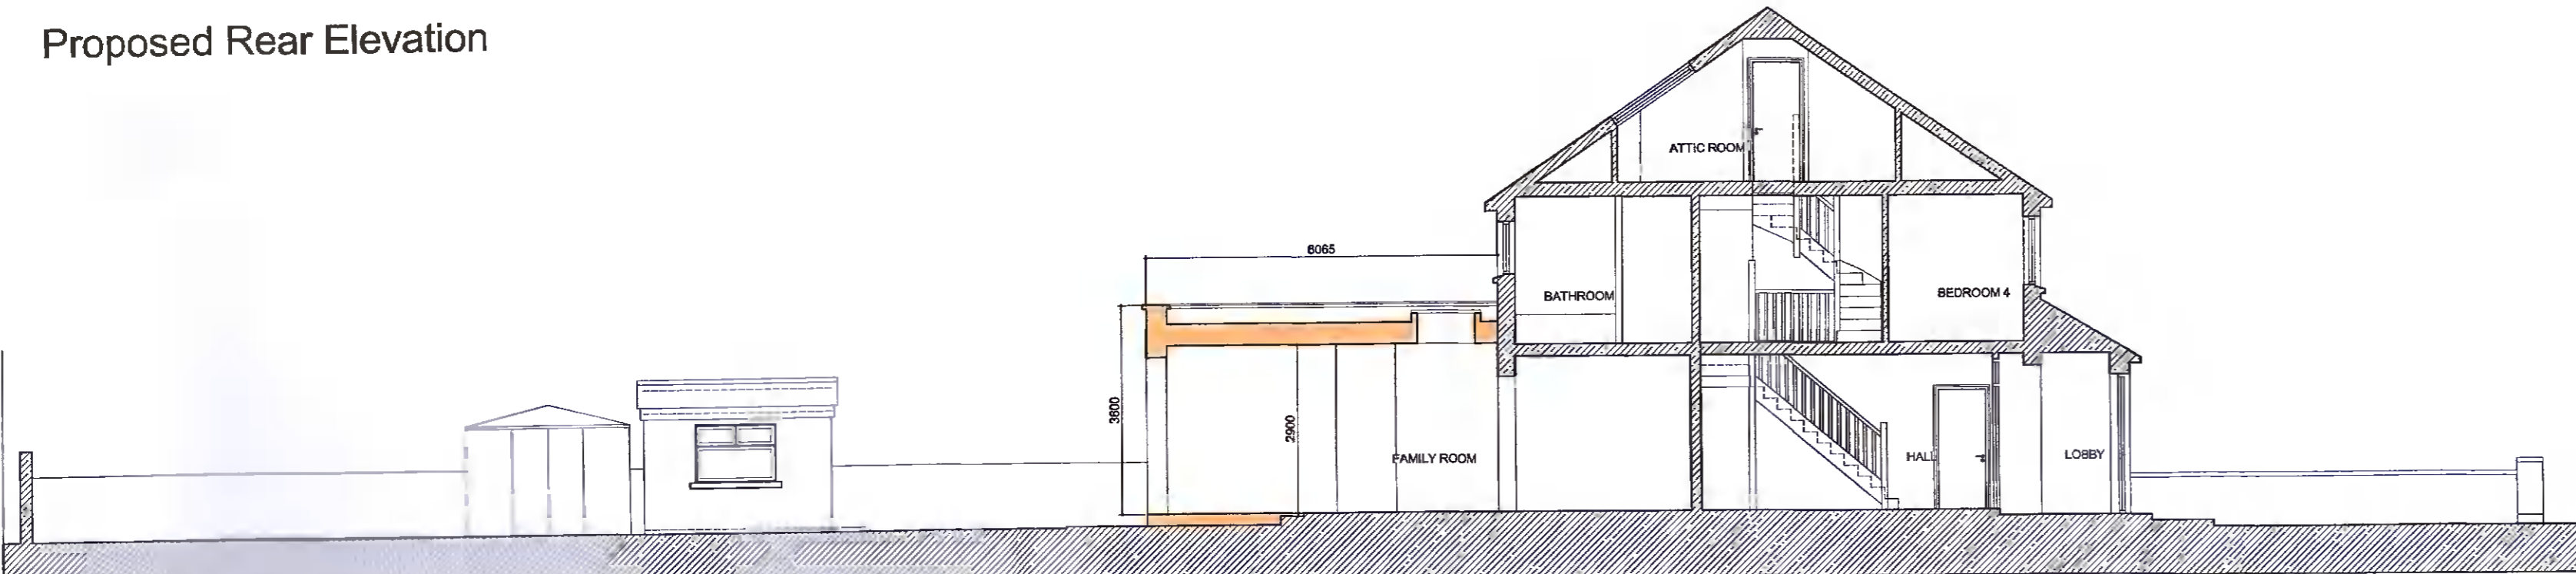

Proposed Section A-A

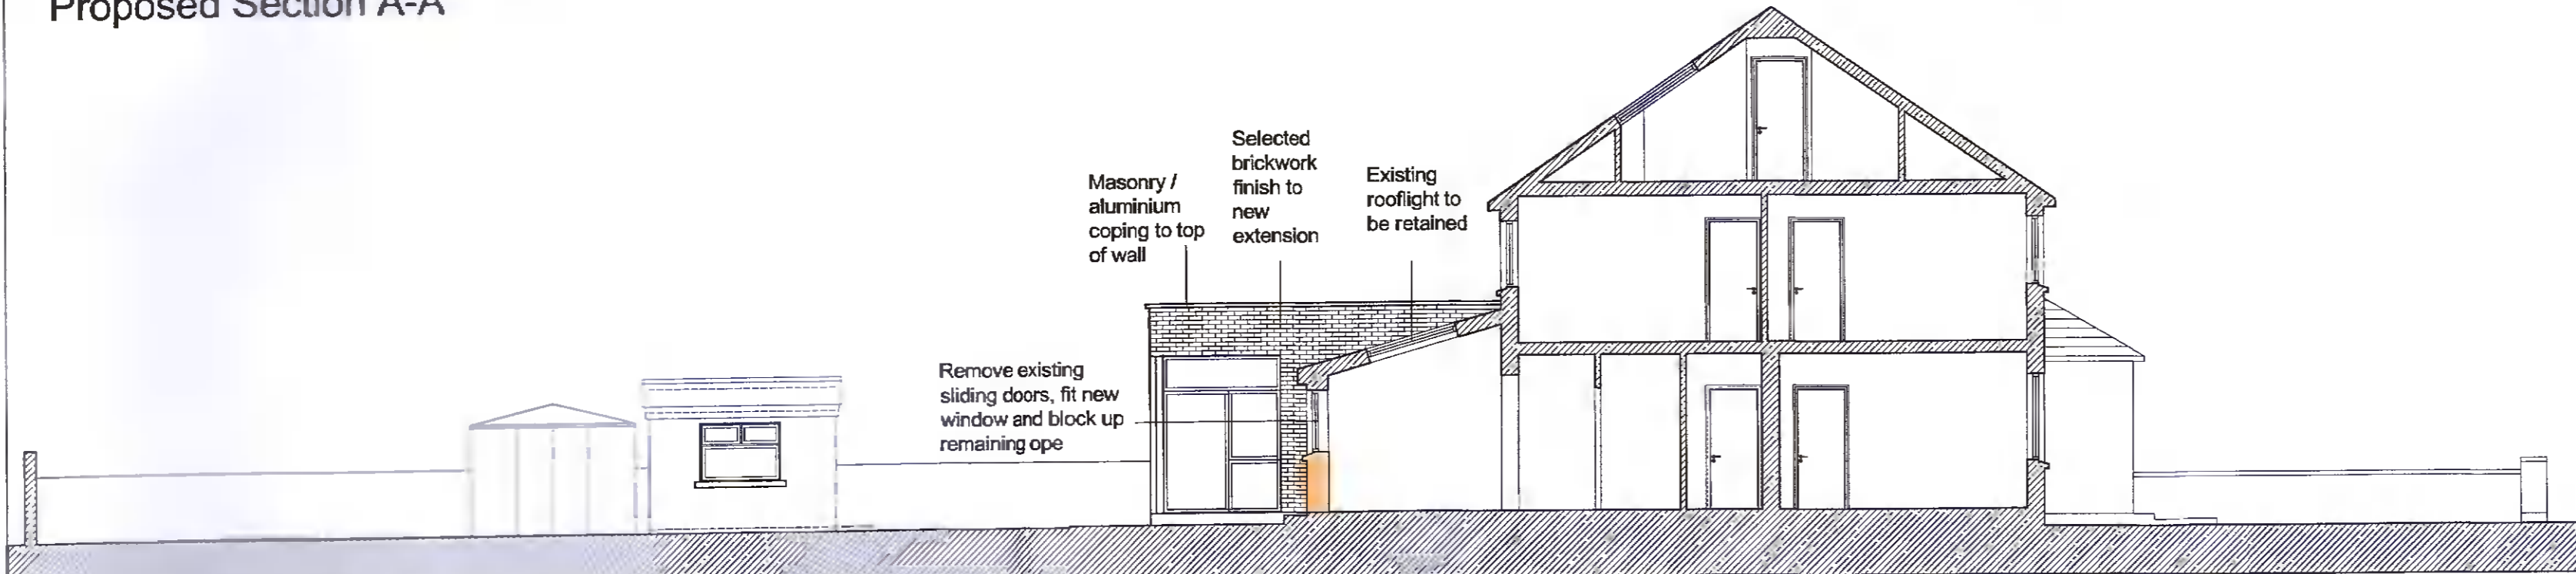

Proposed Side Elevation, Section B-B

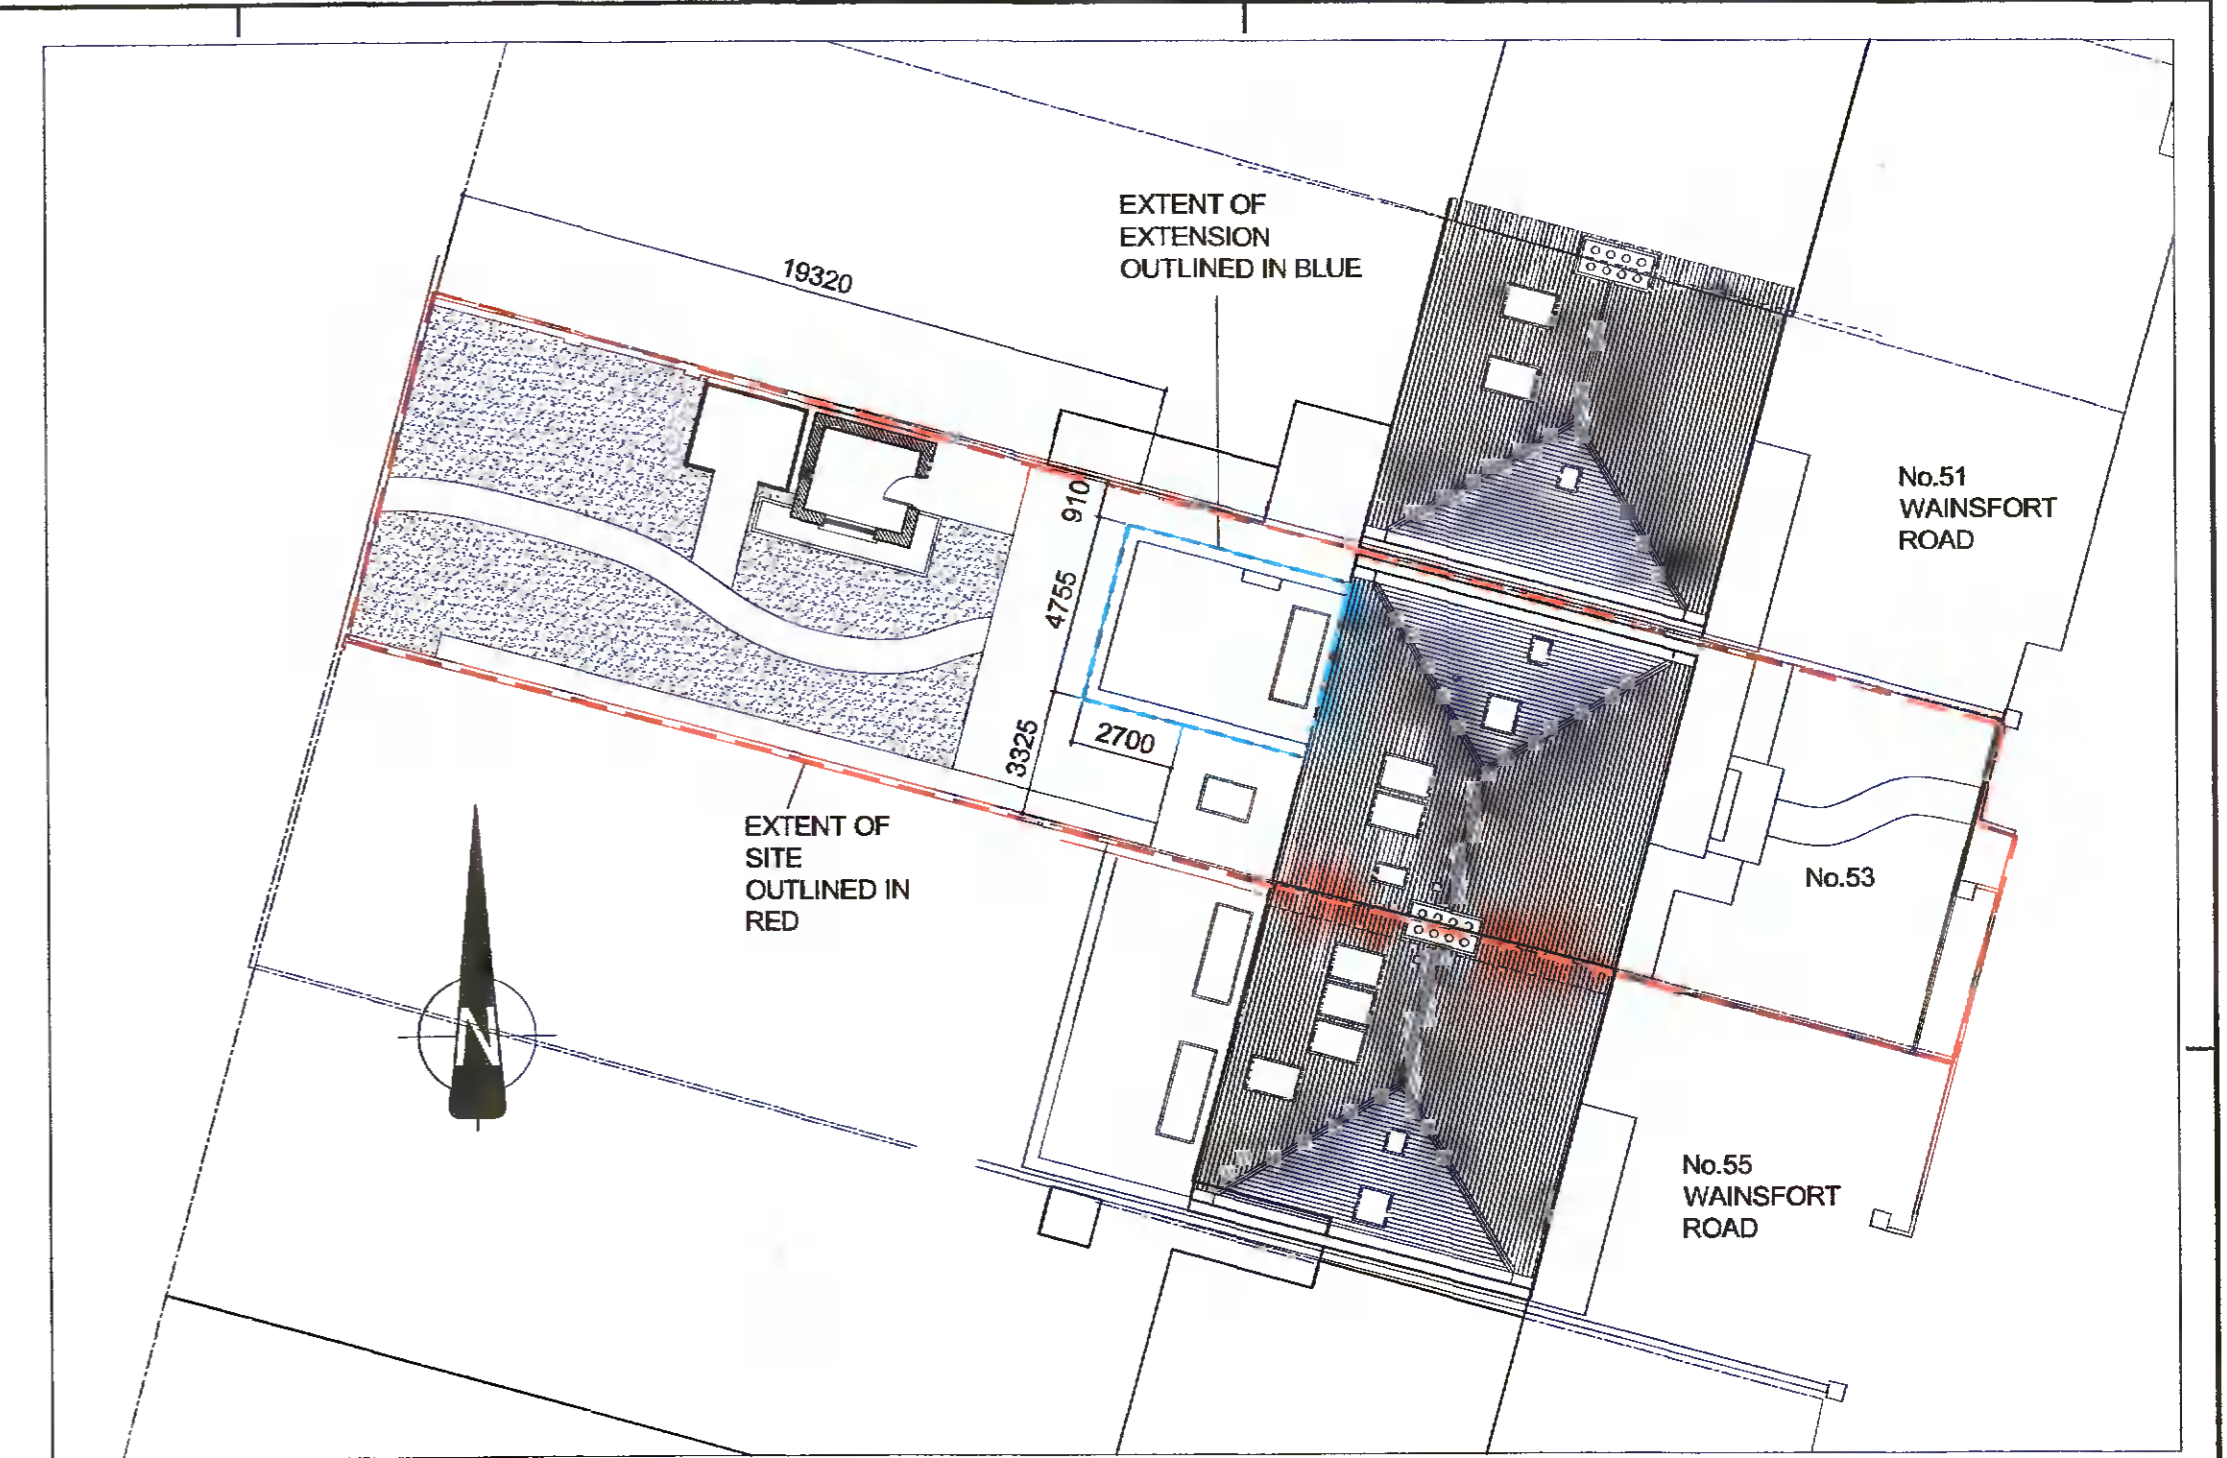

Site Layout Plan Scale 1:200

- Existing walls shown thus
- New construction shown thus

REV.	DATE	DRWN.	DESCRIPTION	INT.

FIGURED DIMENSIONS ONLY TO BE USED THIS DRAWING IS COPYRIGHT ©

**FLANAGAN ARCHITECTS**

8, Argue House, Greenmount Office Park, Harold's Cross, Dublin 6W  
Tel: (01) 4730034 Fax: (01) 4730043 email: info@flanaganarchitects.ie

PROJECT: HOUSE REFURBISHMENT AT 53, WAINSFORT ROAD, TERENCE, DUBLIN 6W D6W R6S1

CLIENT: MS. MAJELLA SLEVIN & MR. PADRAIG WOODS

DRAWING: PROPOSED ELEVATIONS, SECTIONS AND SITE LAYOUT PLAN

SCALE: 1:100 & 1:200(at A1) DRAWN BY: P.F.

DATE: Nov. 2021 DRAWING NO. 12102 / PP-4 REV.