


NOTES:
 THIS DRAWING AND ALL DESIGN HEREON IS THE COPYRIGHT OF THE CONSULTANTS AND MUST NOT BE REPRODUCED WITHOUT THEIR WRITTEN CONSENT
 ALL DRAWINGS REMAIN THE PROPERTY OF THE CONSULTANTS.
 FIGURED DIMENSIONS ONLY TO BE TAKEN FROM THIS DRAWING.
 DO NOT SCALE.
 ALL DIMENSIONS TO BE CHECKED ON SITE.
 CONSULTANTS TO BE INFORMED OF ANY DISCREPANCIES BEFORE WORK COMMENCES

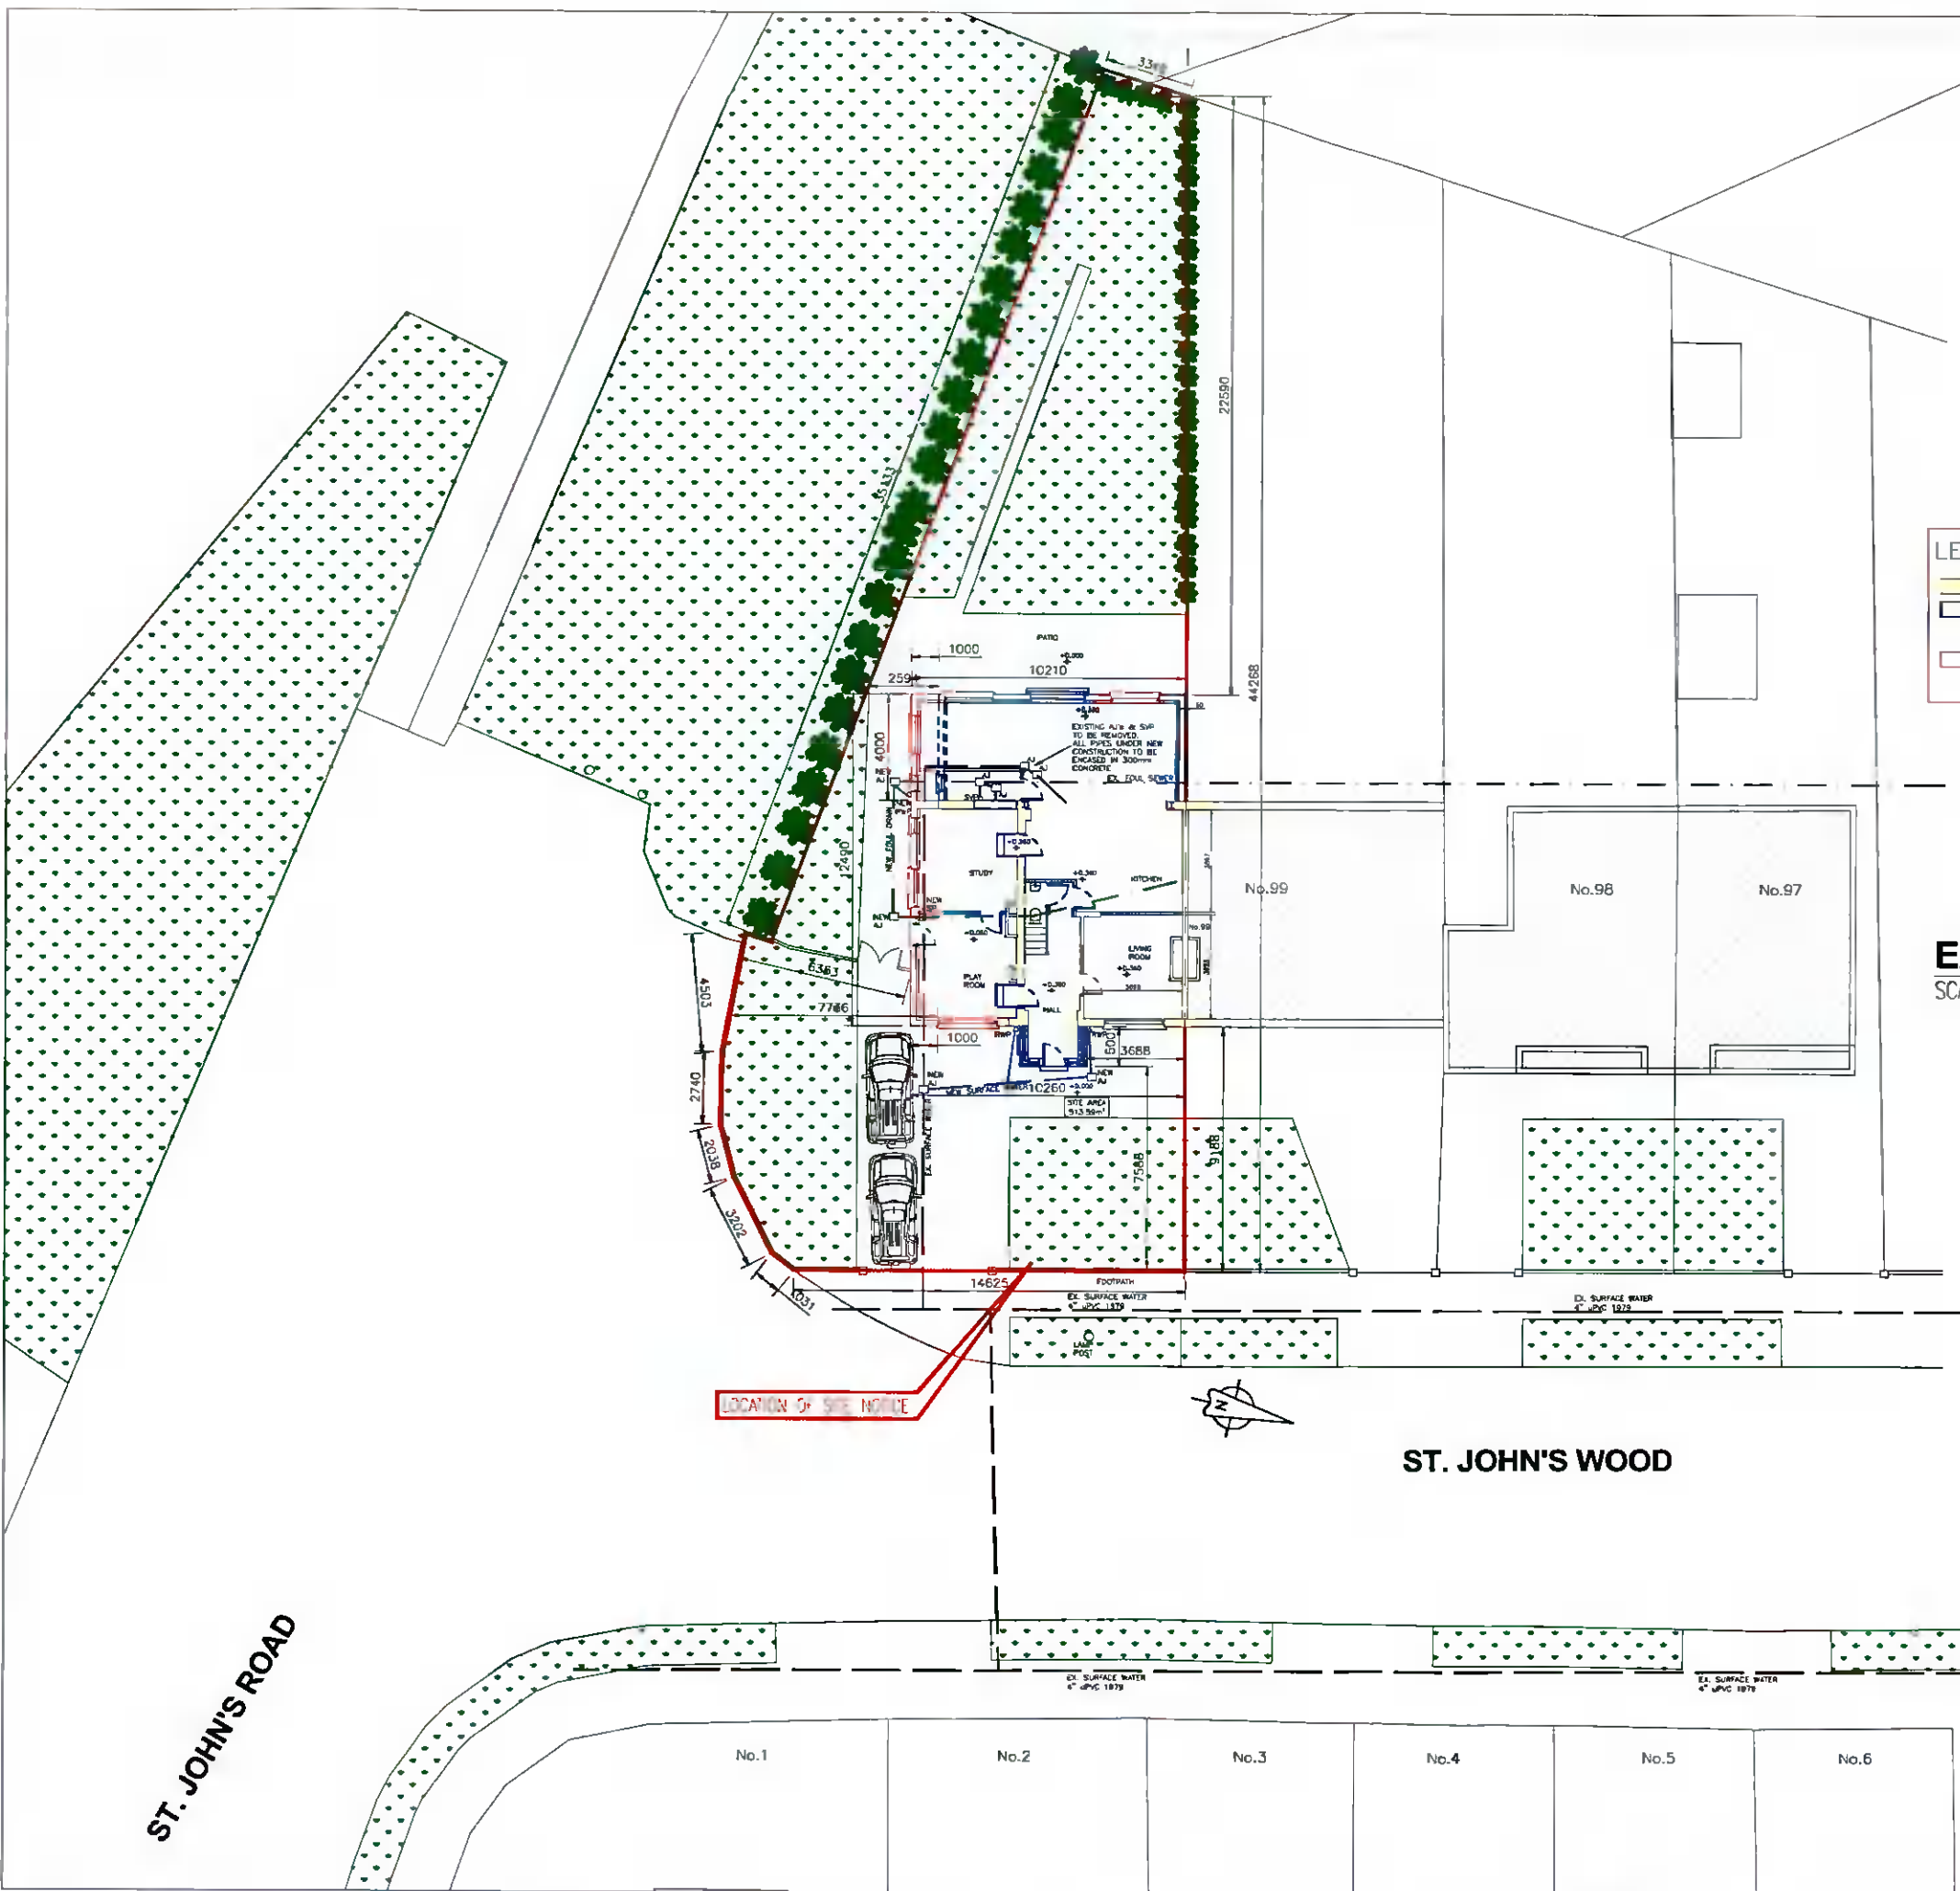


LEGEND

	EXISTING WALL
	EXTENT OF WORKS GRANTED UNDER APPLICATION REF: SD20B/0488
	EXTENT OF ALTERATIONS TO THE WORKS GRANTED UNDER APPLICATION REF: SD20B/0488

EXISTING & PROPOSED SITE LAYOUT
 SCALE 1:250

P	10.12.21	ISSUED FOR PLANNING	TOR	TOR
Rev	Date	Description	By	Chkd



DraftCAD Ltd.
Planning & Design

Client: **WILLIAM & JENNIFER MORRIS**

Project Title: **100 ST. JOHNS WOOD BRIDSWELL COMMON CLONDALKIN DUBLIN 22**

Drawing Title: **EXISTING & PROPOSED SITE PLAN**

Scale 1:250	Date DEC.2021
Drawn TOR	Chkd TOR

32 Glen Easton Way, Tel: (01) 6104634
 Leixlip, Co. Kildare, Mob: 086 1737756
 Email: orordan.terry@gmail.com

Drawing Status	Job Number	Drawing Number	Revision
PLANNING	09/20	R01	P

