



**EXISTING GROUND FLOOR LAYOUT**  
SCALE 1:100

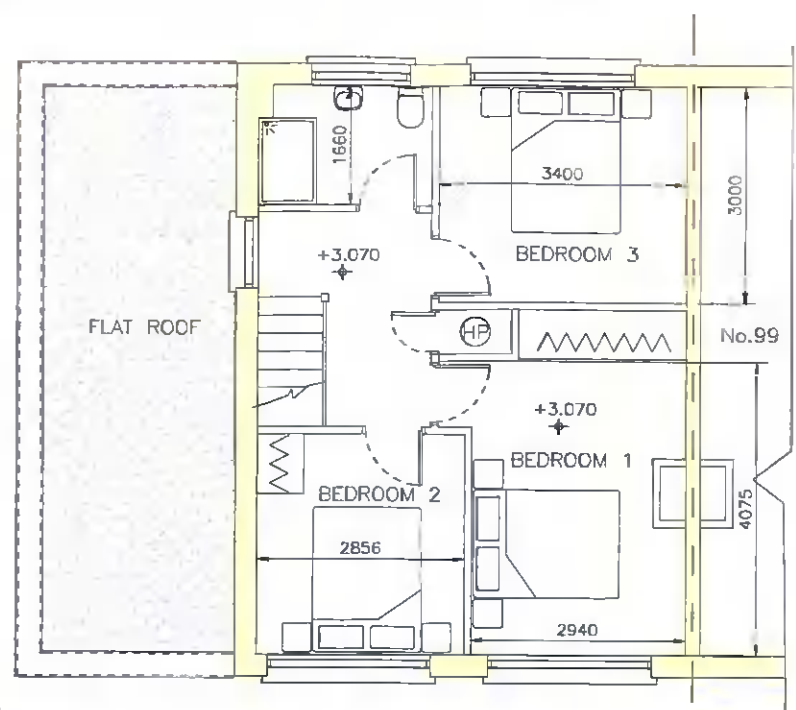

**EXISTING FIRST FLOOR LAYOUT**  
SCALE 1:100

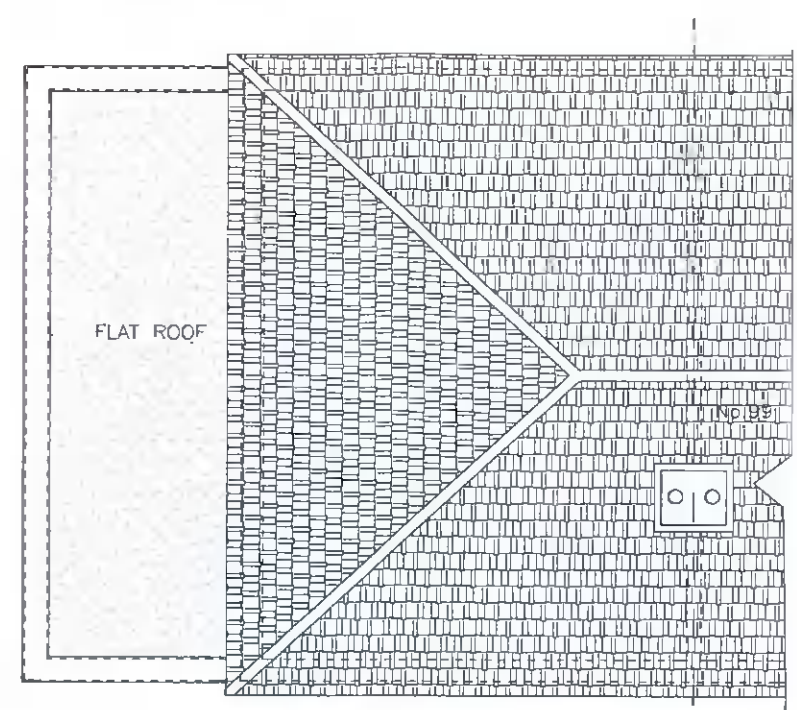


**EXISTING ROOF LAYOUT**  
SCALE 1:100




**LEGEND**

- EXISTING WALL
- EXTENT OF WORKS GRANTED UNDER APPLICATION REF: SD20B/0488
- EXTENT OF ALTERATIONS TO THE WORKS GRANTED UNDER APPLICATION REF: SD20B/0488

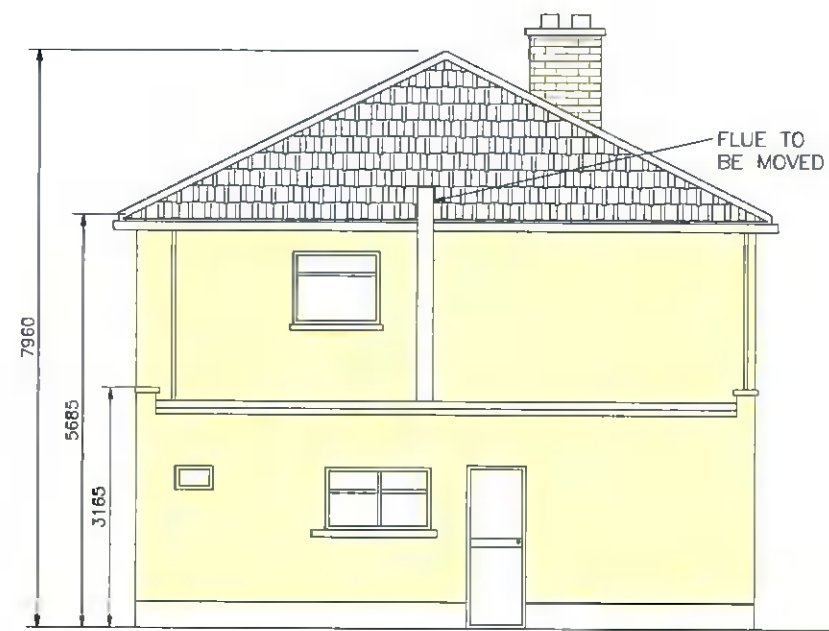

**EXISTING SIDE ELEVATION**  
SCALE 1:100

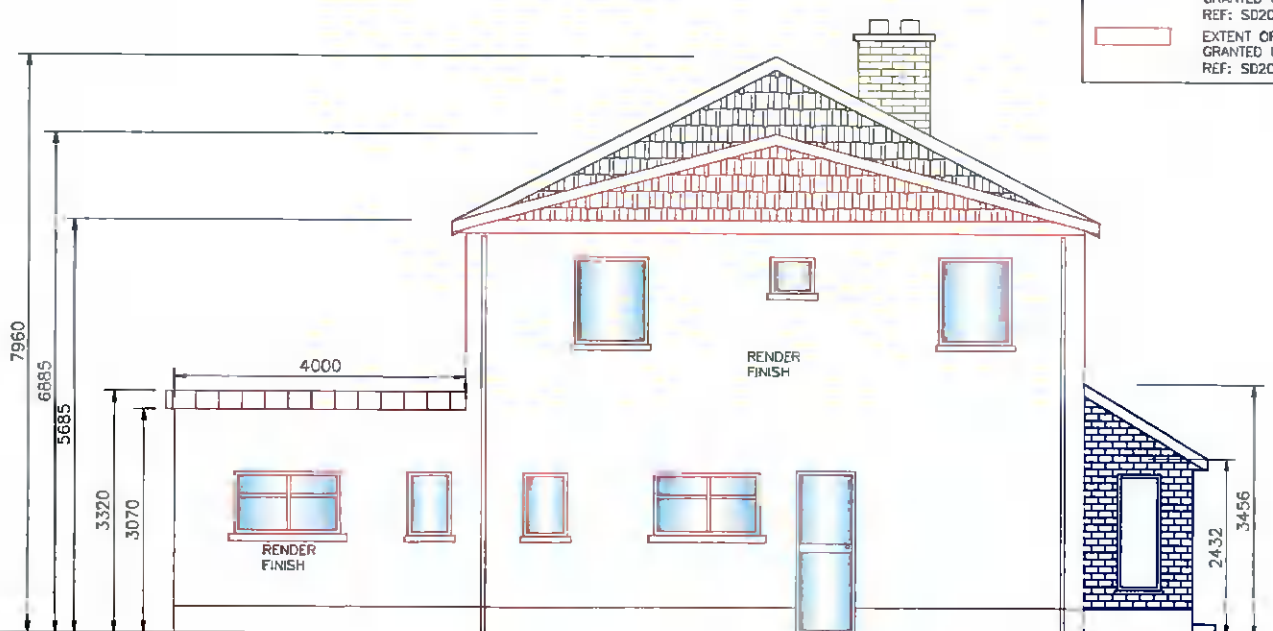

**PROPOSED SIDE ELEVATION**  
SCALE 1:100

**NOTES:**  
THIS DRAWING AND ALL DESIGN HEREON IS THE COPYRIGHT OF THE CONSULTANTS AND MUST NOT BE REPRODUCED WITHOUT THEIR WRITTEN CONSENT.  
ALL DRAWINGS REMAIN THE PROPERTY OF THE CONSULTANTS.  
FIGURED DIMENSIONS ONLY TO BE TAKEN FROM THIS DRAWING. DO NOT SCALE.  
ALL DIMENSIONS TO BE CHECKED ON SITE.  
CONSULTANTS TO BE INFORMED OF ANY DISCREPANCIES BEFORE WORK COMMENCES

| P   | 10.12.21 | ISSUED FOR PLANNING | TOR | TOR  |
|-----|----------|---------------------|-----|------|
| Rev | Date     | Description         | By  | Chkd |
|     |          |                     |     |      |

**DraftCAD Ltd.**  
Planning & Design

Client: **WILLIAM & JENNIFER MORRIS**

Project Title: **100 ST. JOHNS WOOD BRIDSWELL COMMON CLONDALKIN DUBLIN 22**

Drawing Title: **EXISTING FLOOR PLANS AND EXISTING & PROPOSED SIDE ELEVATIONS**

|                                 |                          |
|---------------------------------|--------------------------|
| Scale 1:100                     | Date DEC.2021            |
| Drawn TOR                       | Chkd TOR                 |
| Drawing Status: <b>PLANNING</b> | Job Number: <b>09/20</b> |
| Drawing Number: <b>R02</b>      | Revision: <b>P</b>       |

32 Glen Easton Way, Tar (01) 6104634  
Leixlip, Co. Wicklow Mob. 086 1737758  
Email: eric@draftcad.com