

**EXISTING FRONT ELEVATION**


SCALE 1:100



**EXISTING REAR ELEVATION**

SCALE 1:100

NOTES:  
 THIS DRAWING AND ALL DESIGN HEREON IS THE COPYRIGHT OF THE CONSULTANTS AND MUST NOT BE REPRODUCED WITHOUT THEIR WRITTEN CONSENT  
 ALL DRAWINGS REMAIN THE PROPERTY OF THE CONSULTANTS.  
 FIGURED DIMENSIONS ONLY TO BE TAKEN FROM THIS DRAWING.  
 DO NOT SCALE.  
 ALL DIMENSIONS TO BE CHECKED ON SITE.  
 CONSULTANTS TO BE INFORMED OF ANY DISCREPANCIES BEFORE WORK COMMENCES

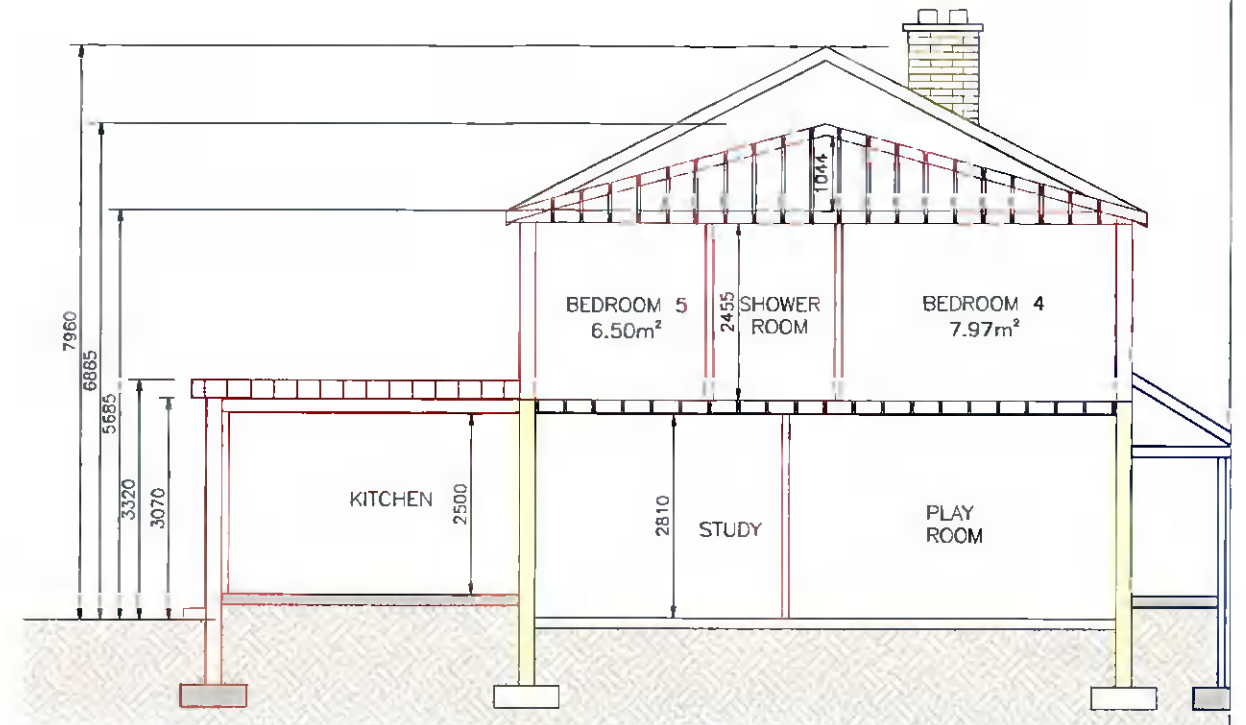

**SECTION THROUGH NEW BUILD**

SCALE 1:100

**LEGEND**

	EXISTING WALL
	EXTENT OF WORKS GRANTED UNDER APPLICATION REF: SD20B/D48B
	EXTENT OF ALTERATIONS TO THE WORKS GRANTED UNDER APPLICATION REF: SD20B/D48B

Rev	Date	Description	By	Chkd
P	10.12.21	ISSUED FOR PLANNING	TOR	TOR

 <b>DraftCAD Ltd.</b> <i>Planning &amp; Design</i>	Client <b>WILLIAM &amp; JENNIFER MORRIS</b>
	Project title <b>100 ST. JOHNS WOOD          BRIDSWELL COMMON          CLONDALKIN          DUBLIN 22</b>
Drawing title <b>EXISTING ELEVATIONS AND          PROPOSED SECTION</b>	Scale 1:100 Date DEC.2021
32 Glen Easton Way, Tel: (01) 6104634 Leixlip, Co. Kildare Email: <a href="mailto:william.terry@gmail.com">william.terry@gmail.com</a>	Drawn TOR Chkd TOR

Drawing Status	Job Number	Drawing Number	Revision
PLANNING	09/20	R03	P