




Existing Front Elevation

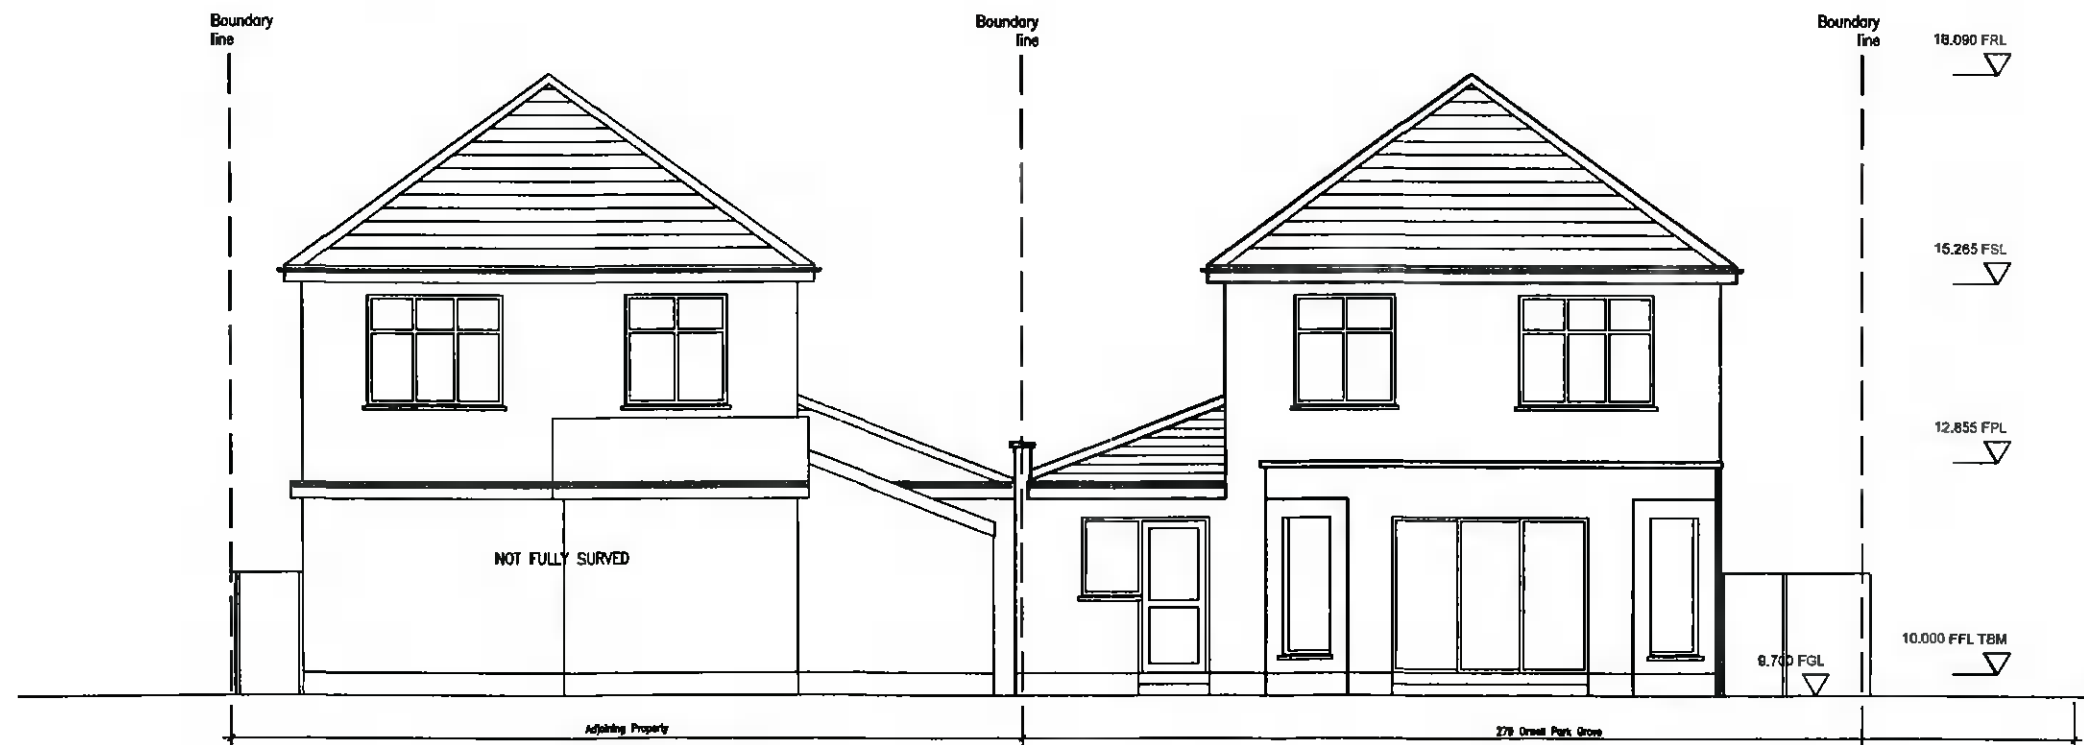

Existing Rear Elevation

description EXISTING ELEVATION	job PROPOSED WORKS TO 279 ORWELL PARK GROVE TEMPLELOGUE DUBLIN 6W	scale 1:100	client HUGH FEIGHERY	1 Do not scale this drawing. 2 Errors and omissions to be immediately notified to Architect. 3 All dimensions to be checked on site. 4 Drawing for Planning Permission purposes only.	revisions date Michael O'Connor 18 Lissadel Wood, Swords Road, Malahide, Co. Dublin. 087-7577664
	drawing no. 2021-P-101	date 29-11-21	issue Planning		
	revn.	drawn MOC			
		checked			