


Proposed Front Elevation

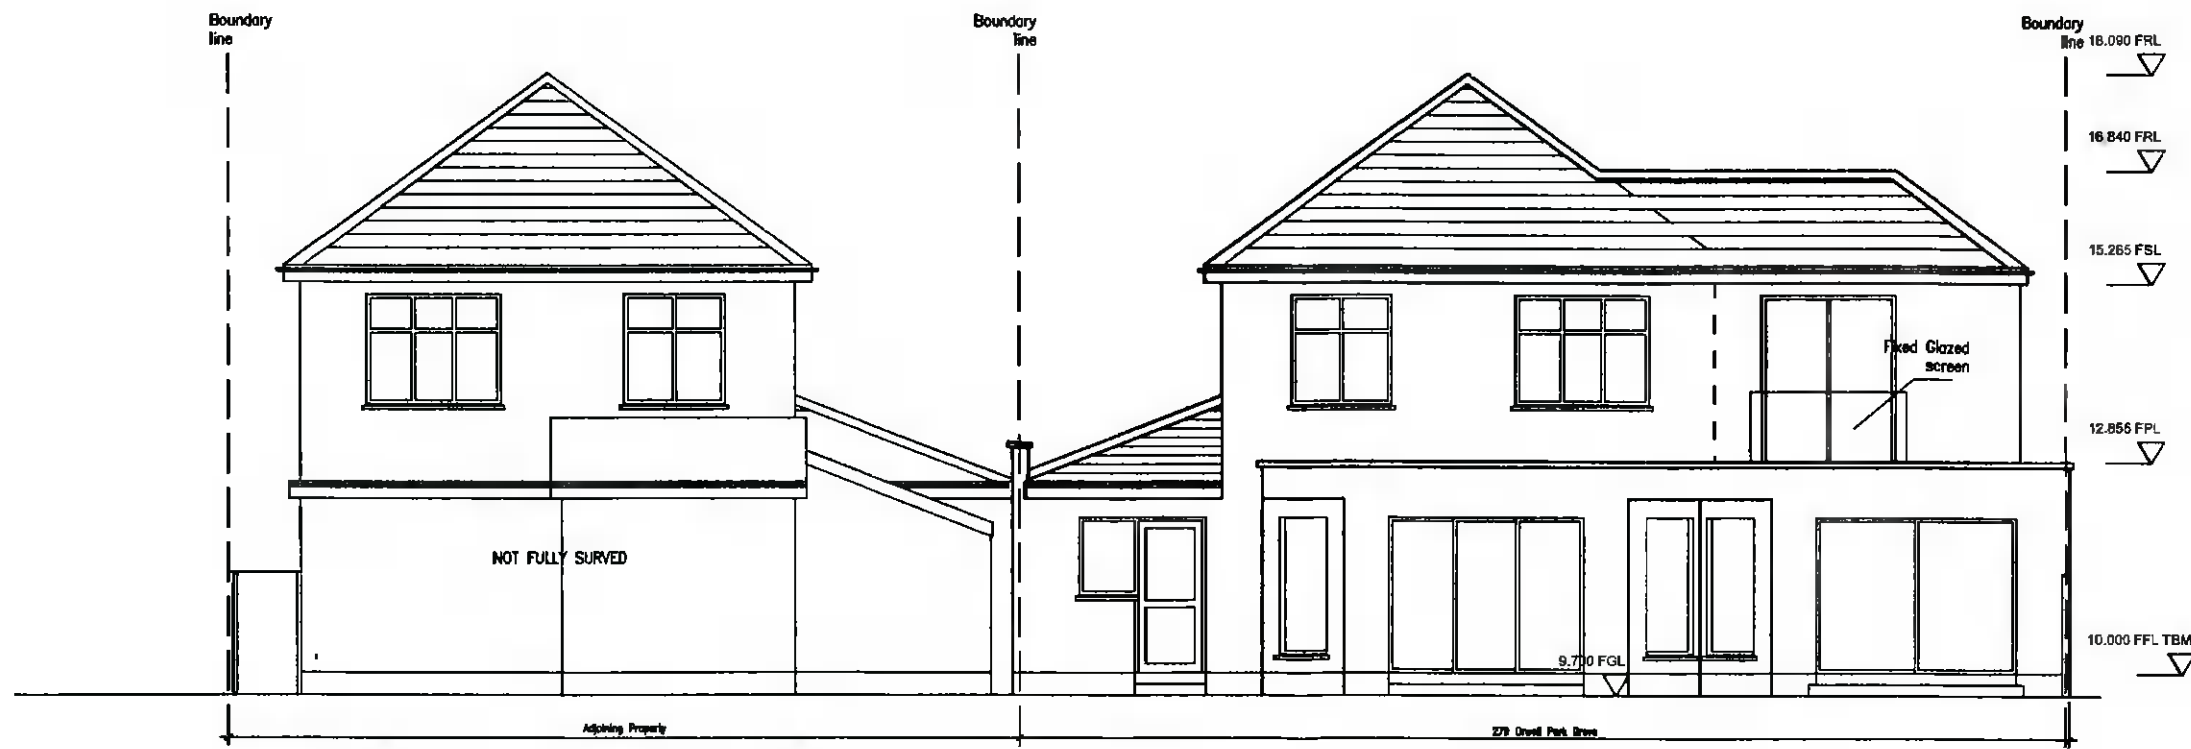

Proposed Rear Elevation

description PROPOSED ELEVATIONS	job PROPOSED WORKS TO 279 ORWELL PARK GROVE TEMPLELOGUE DUBLIN 6W	scale 1:100	client HUGH FEIGHERY	1 Do not scale this drawing. 2 Errors and omissions to be immediately notified to Architect. 3 All dimensions to be checked on site. 4 Drawing for Planning Permission purposes only.	revisions date initials
	drawing no. 2021-P-201	date 29-11-21	issue Planning		
	revn.	drawn MOC			
		checked			

Michael O'Connor
 18 Lissadel Wood,
 Swords Road,
 Malahide,
 Co. Dublin.
 087-7577664