



Proposed Side Elevation

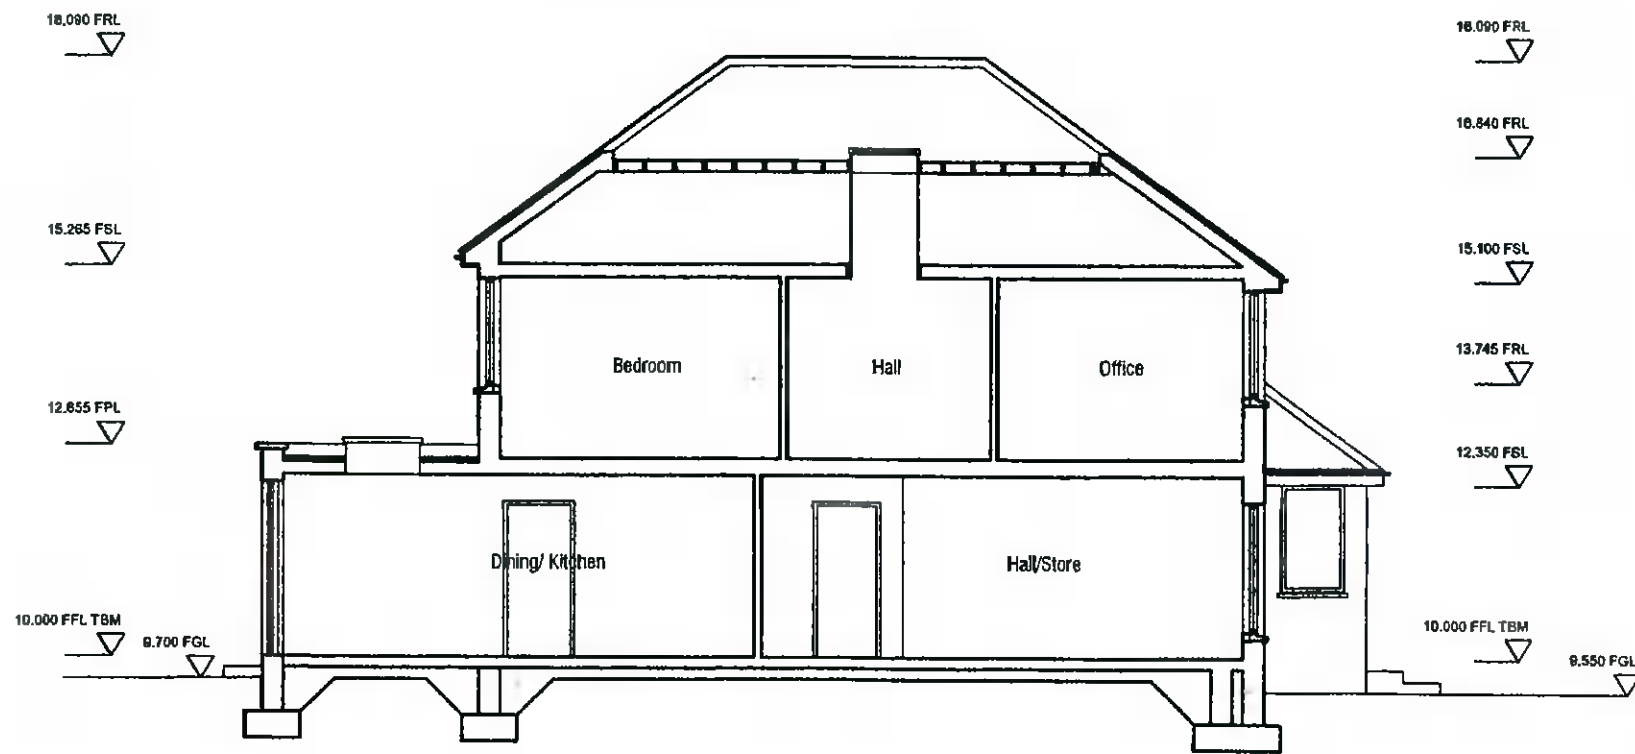

Proposed Section B-B

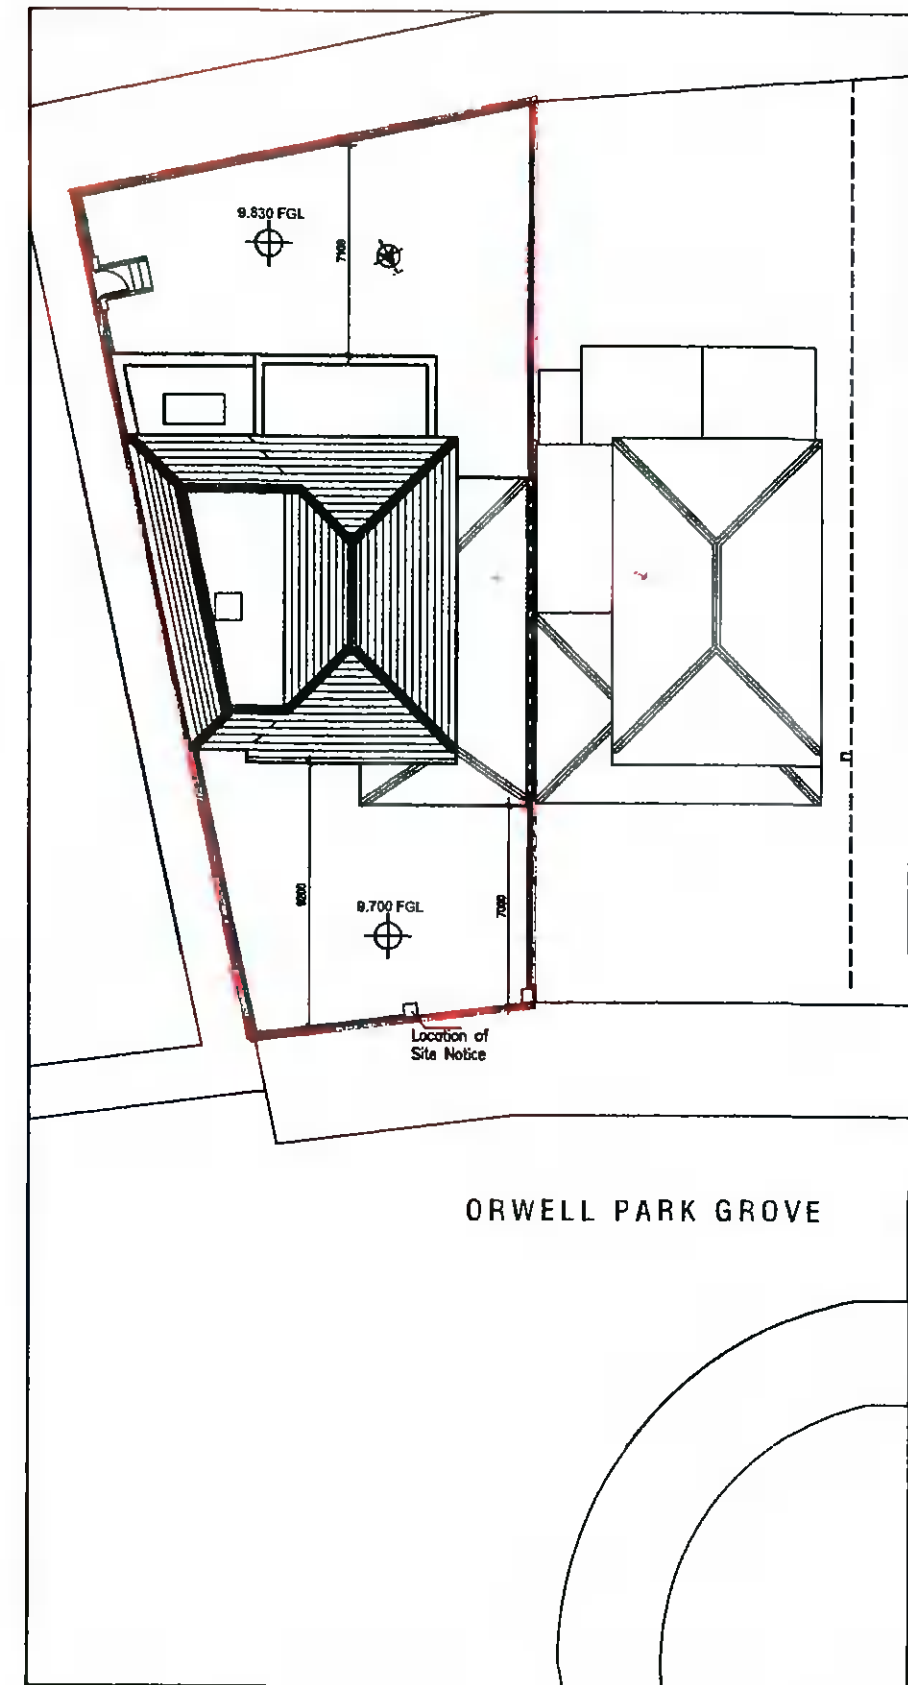

PROPOSED SITE / ROOF PLAN 1-250

description PROPOSED SIDE ELEVATION/ SECTION B-B and SITE/ROOF PLAN	job PROPOSED WORKS TO 279 ORWELL PARK GROVE TEMPLELOGUE DUBLIN 6W	1-250 scale 1-100 date 01.12.'21	client HUGH FEIGHERY	1 Do not scale this drawing. 2 Errors and omissions to be immediately notified to Architect. 3 All dimensions to be checked on site. 4 Drawing for Planning Permission purposes only.	Michael O'Connor 18 Lissadel Wood, Swords Road, Co. Dublin 087-7577664
	drawing no. 2021-P-202	revn. drawn MOC checked	Issue Planning		