

Rev:	Date:	By:




Project: **Ballyroan Boys School**
 Drawing: **Elevations to proposed Prefabricated building**

Scale:	Date:	Drawn:	Issue:	Page no:
1:100	Dec. 2021	LB	A	21.27.05

LOUIS BURKE ARCHITECTS


The Studio
 33a Wasdale Park
 Terenure
 Dublin 6
 Tel: 4901832 . 4904121
 Email: marburkearch@pm.com

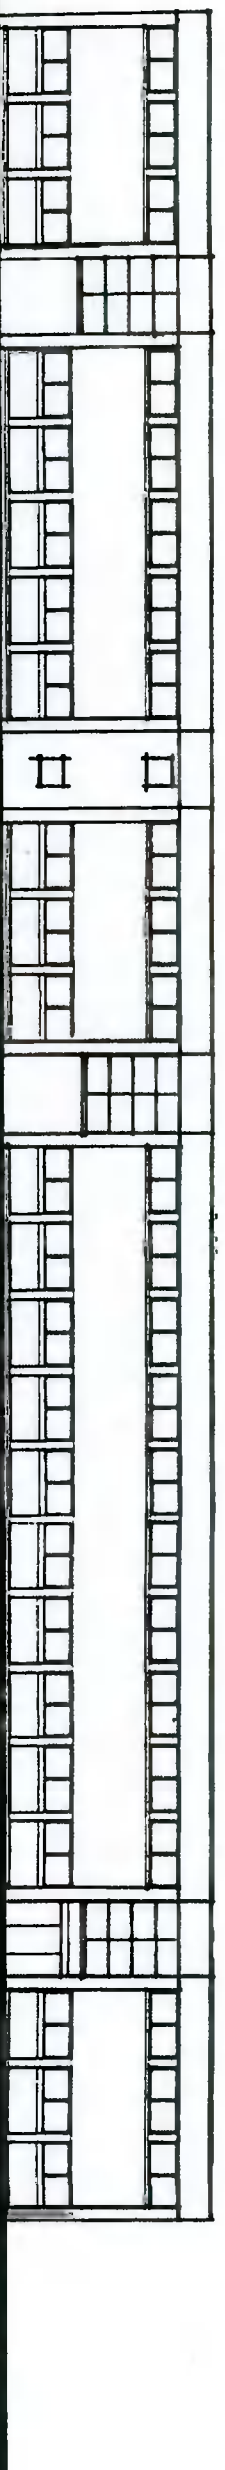

Existing East Elevation to Main School Building. Scale 1:250



Proposed East Elevation with new Prefabricated Building Scale 1:250

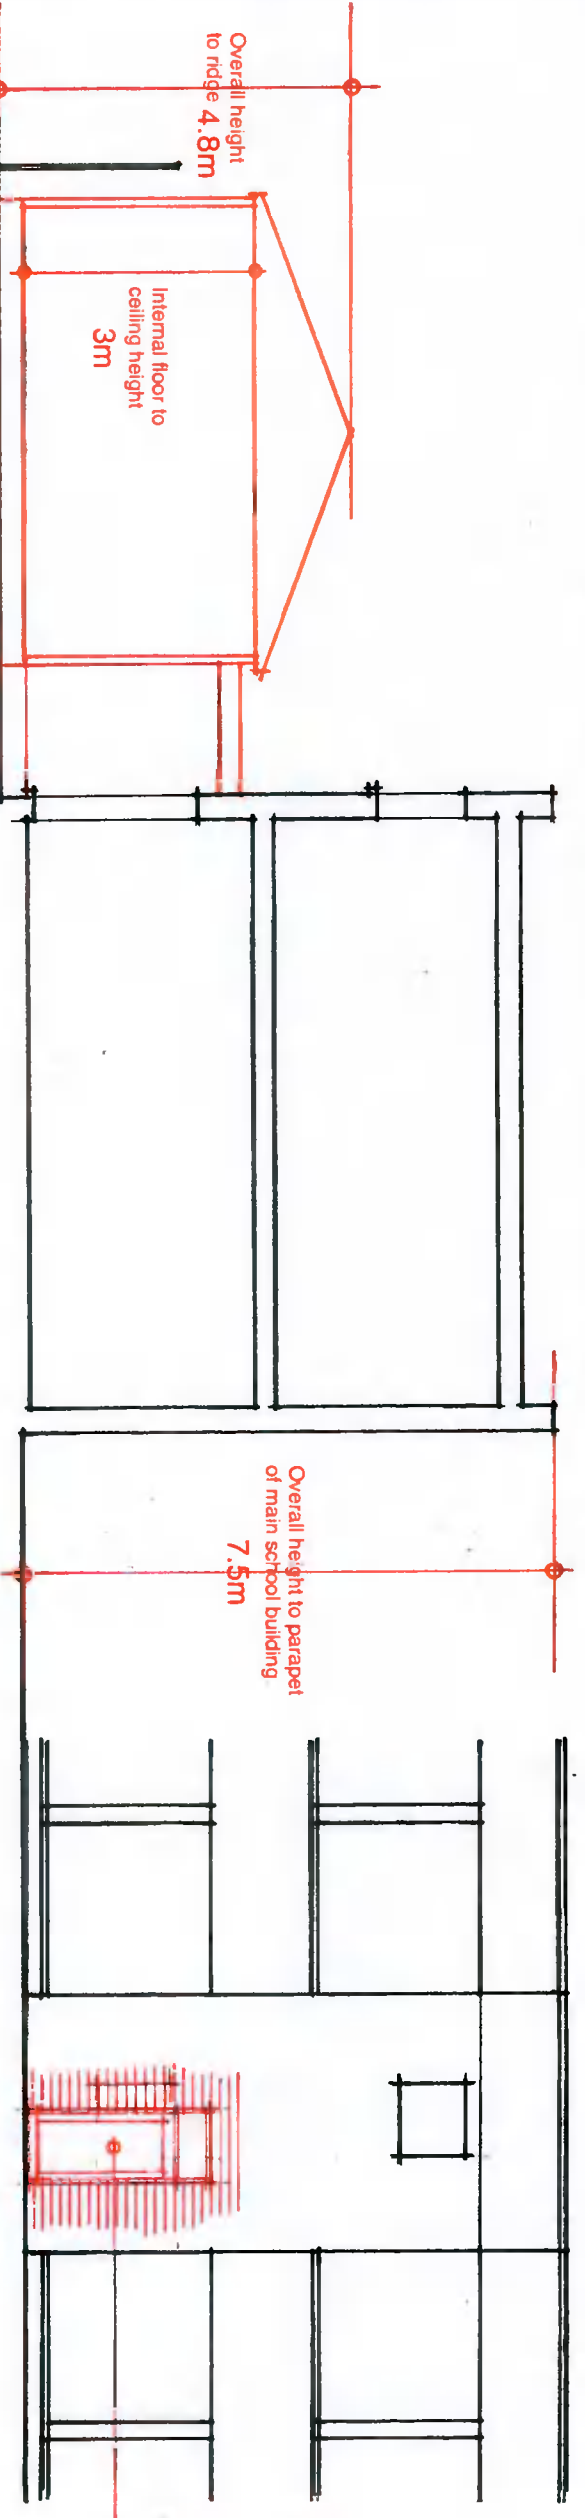

Cross Section through Prefabricated Building and the existing Main School Building. Scale 1:100

Elevation to new Access Door from Playground to Link to new building. Scale 1:100

Existing window ope built up, in brickwork to match existing, to facilitate forming a new 1m. wide glazed access door from main central playground to the new structure.

Rev	Date	Issue



Project: **Ballyroan Boys School**

Drawing: Existing + proposed east contiguous elevations
Cross section and elevation to new west door
Scale: AS Drawn: LB Date: A Day no: 21.27.06
Shown: 2021

LOUIS BURKE
ARCHITECTS

The Studio
33a Wasdale Park
Terenure
Dublin 6
Tel: 4901837 . 4904121
Email: markburke@studio.com