


PLANNING

GENERAL NOTES
 DO NOT SCALE FROM THIS DRAWING
 DRAWING TO BE READ IN CONJUNCTION WITH ALL OTHER CONSULTANT INFORMATION.
 ANY DISCREPANCIES BETWEEN DRAWING INFORMATION AND SITE CONDITIONS TO BE BROUGHT TO THE ATTENTION OF THE ARCHITECT IMMEDIATELY.
 ALL DIMENSIONS AND LEVELS ARE INDICATIVE AND MUST BE CONFIRMED BY SITE MEASUREMENT BEFORE ORDERING MATERIALS OR MANUFACTURING COMPONENTS.
 ALL INSTALLATIONS TO MEET OR EXCEED CURRENT RELEVANT BUILDING REGULATIONS.
 © STUDIO 304 LTD


SCALE 1:100@A3

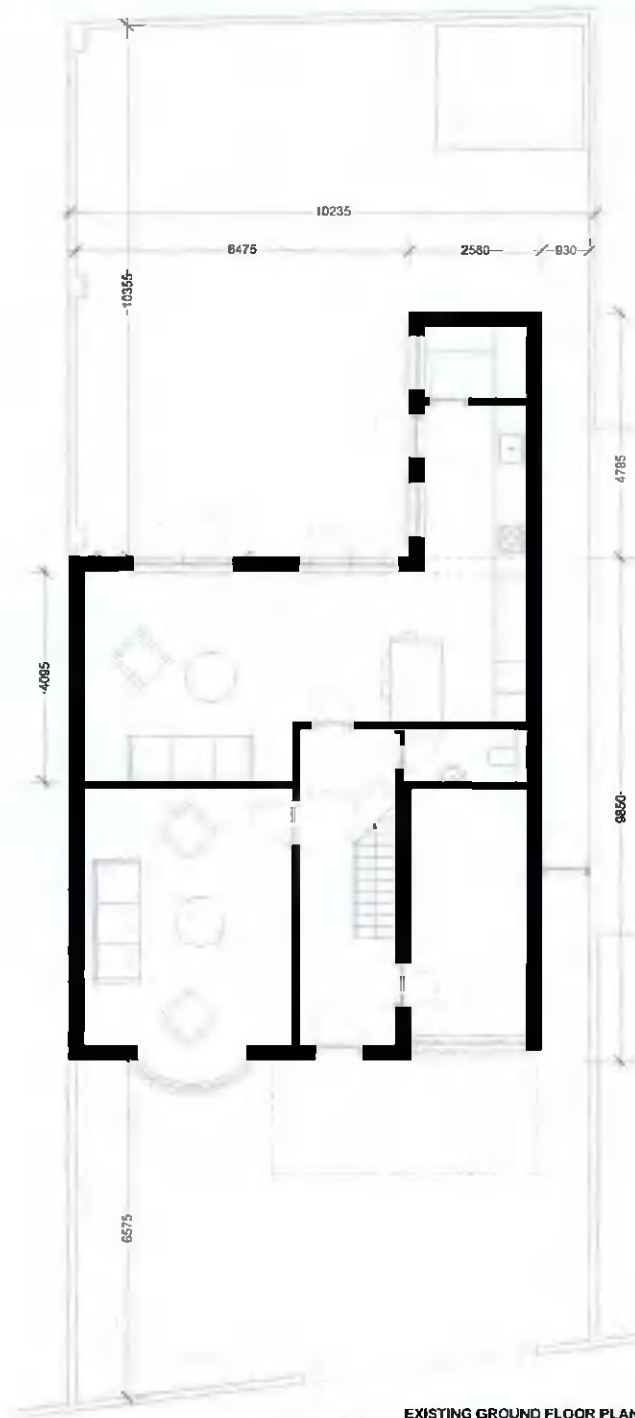

EXISTING GROUND FLOOR PLAN
 SCALE 1:100@A3



EXISTING REAR ELEVATION
 SCALE 1:100@A3

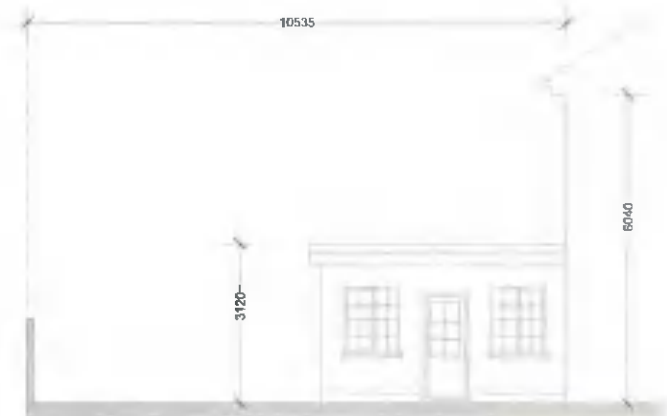

EXISTING SIDE ELEVATION (WEST)
 SCALE 1:100@A3

STUDIO 304 LTD
 THE GLASSHOUSES
 B2 GEORGE'S STREET
 LOWER, DÚN LAOGHAIRE
 DUBLIN, A96 V/R08
 info@studio-304.com



**29 CYPRESS DR, CYPRESS DOWNS,
 DUBLIN 6W, CO. DUBLIN, D6W RT96**

EXISTING PLANS AND ELEVATIONS
 PA.02

PROJECT

TITLE
 DRAWING
 REVISION