



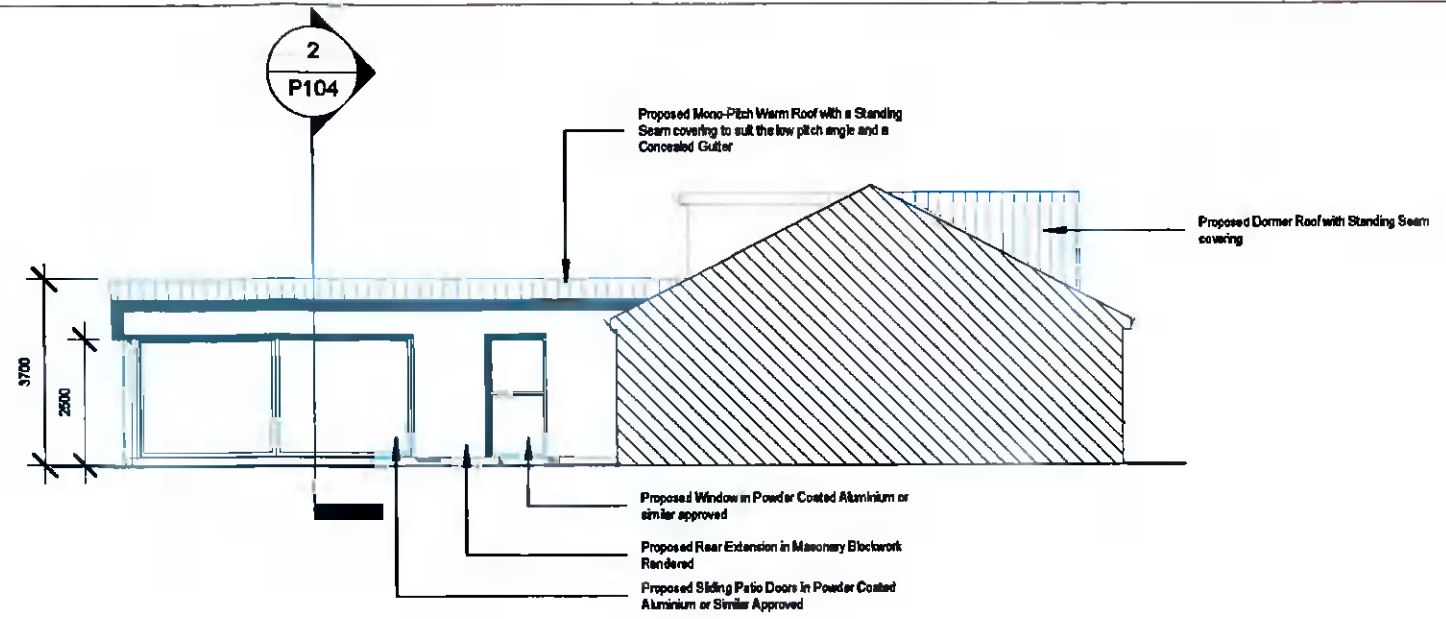


1 West Elevation Proposed  
1 : 150

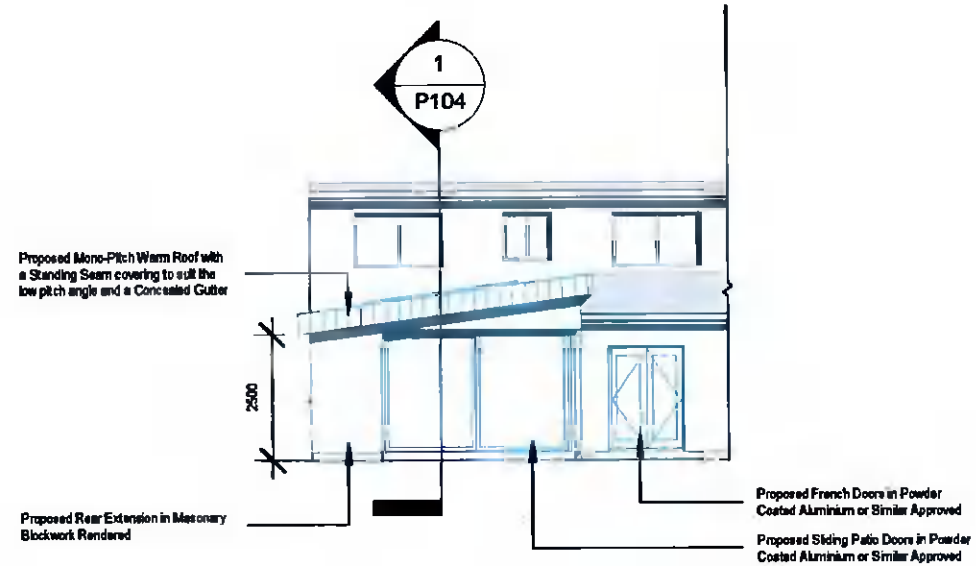

2 North Elevation Proposed  
1 : 150




3 East Elevation Proposed  
1 : 150

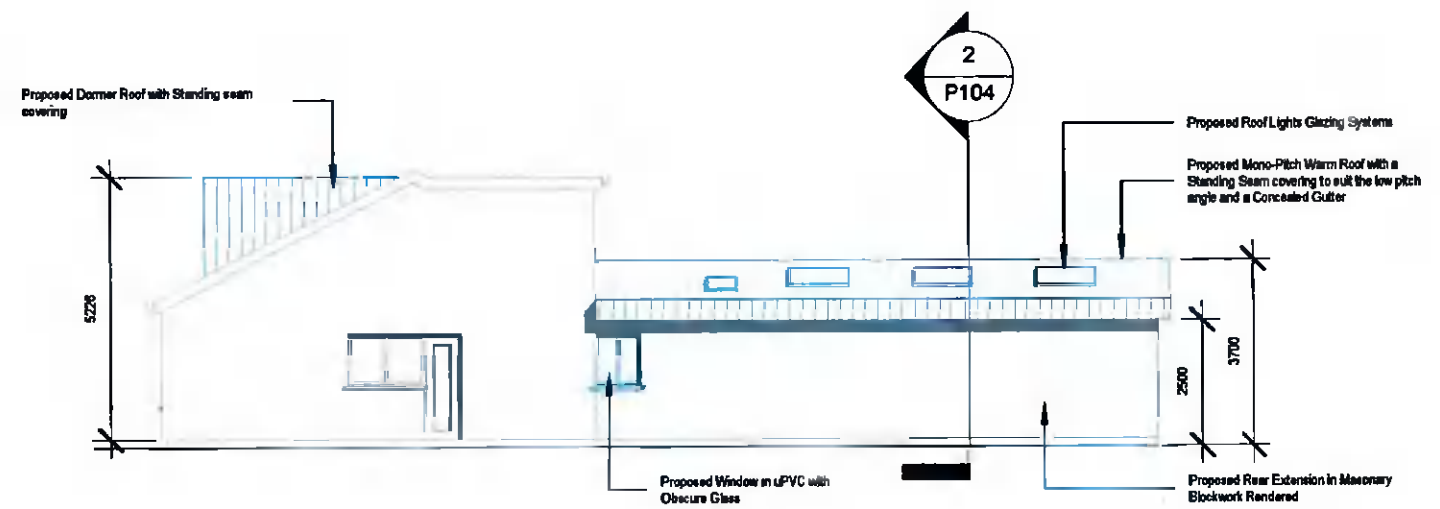

4 South Elevation Proposed  
1 : 150

Walls, Doors, Windows & Chimney delineated in blue subject to demolition

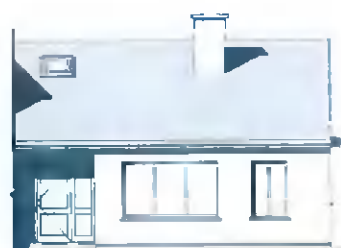

5 South Elevation Demolition  
1 : 200



6 North Elevation Demolition  
1 : 200



7 East Elevation Demolition  
1 : 200

REF.	DATE	Revision
Peter Brennan Hayfield House, Knocklyon Road, Templeogue, Dublin 16		
North Point		
PROJECT: Proposed Extension & Dormer Roof_Rev. 06		
PROJECT NO: PRJ102		
CLIENT: Alison McGinley		
ADDRESS: 32 Mountdown Park, Manor Estate, Dublin 12, D12 XN73		
DRAWN BY: Peter Brennan		
DATE: 08/11/21		
SCALE: As Indicated		
DRG. No. P103		
DRAWING: Elevations Proposed		
DO NOT SCALE FROM DRAWING		
STATUS: Preliminary Planning		