



NOTES:
 1. DO NOT SCALE. USE FIGURED DIMENSIONS ONLY.
 2. THIS DRAWING IS TO BE READ IN CONJUNCTION WITH ALL OTHER RELEVANT ARCHITECTURAL AND ENGINEERING DRAWINGS.

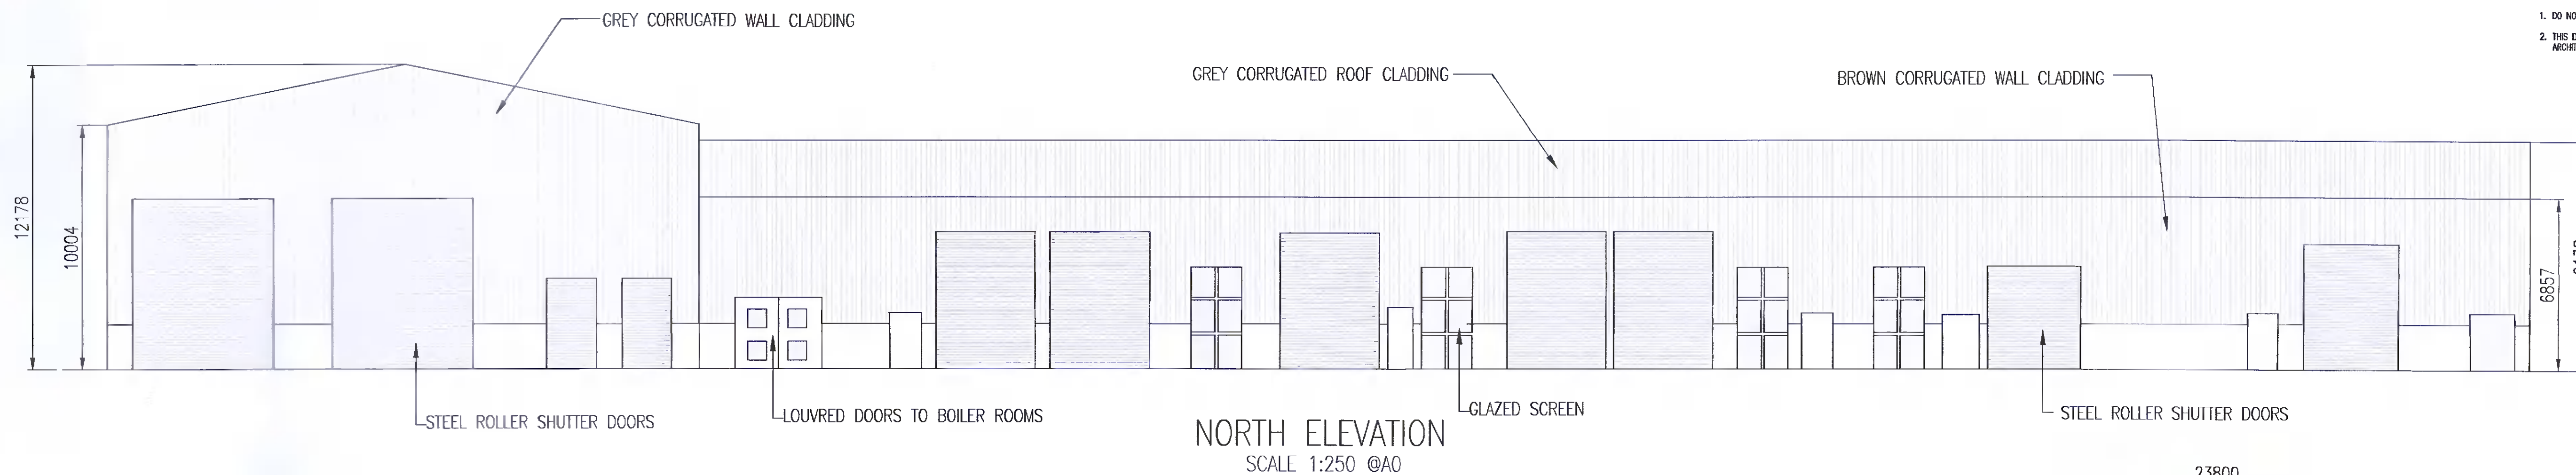


NORTH ELEVATION
 SCALE 1:250 @A0

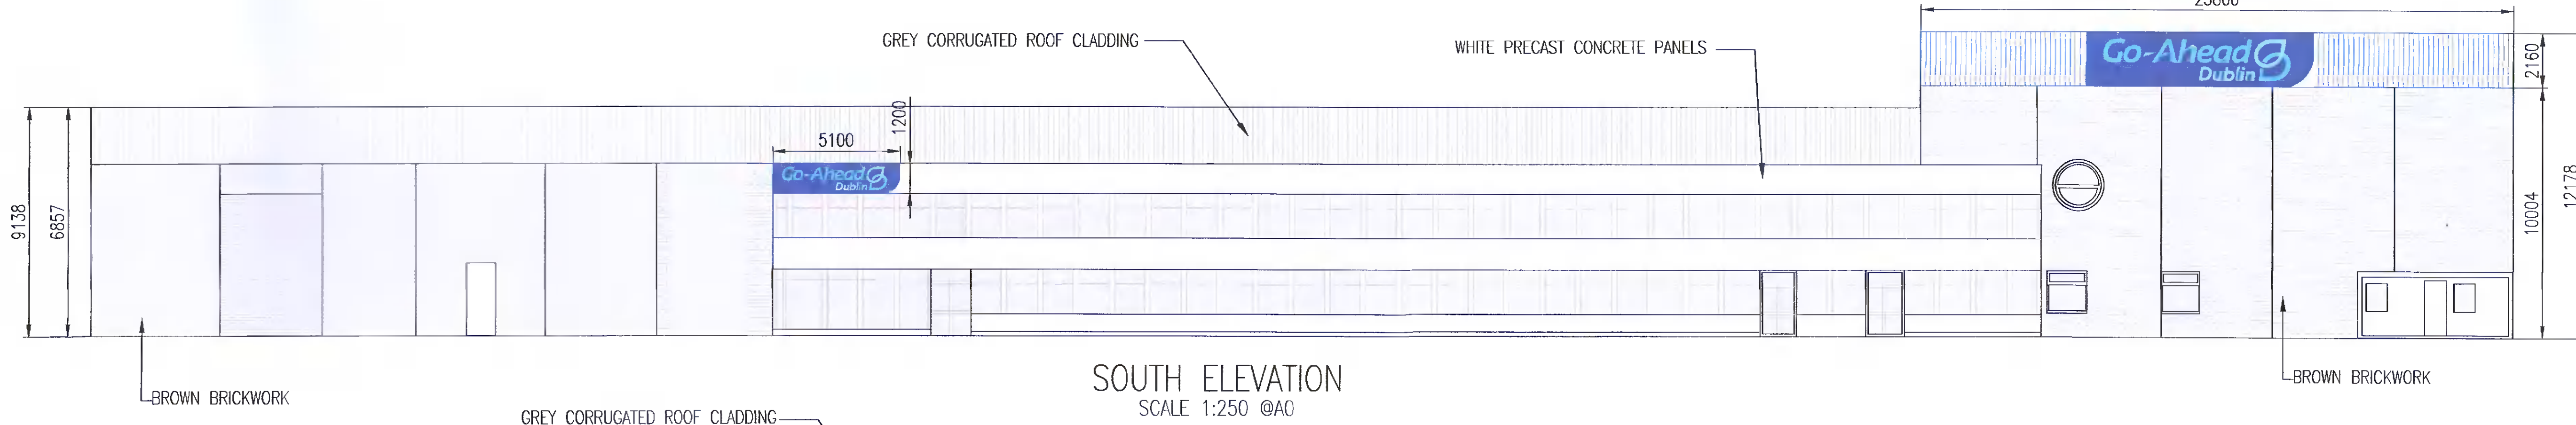


SOUTH ELEVATION
 SCALE 1:250 @A0



EAST ELEVATION
 SCALE 1:250 @A0

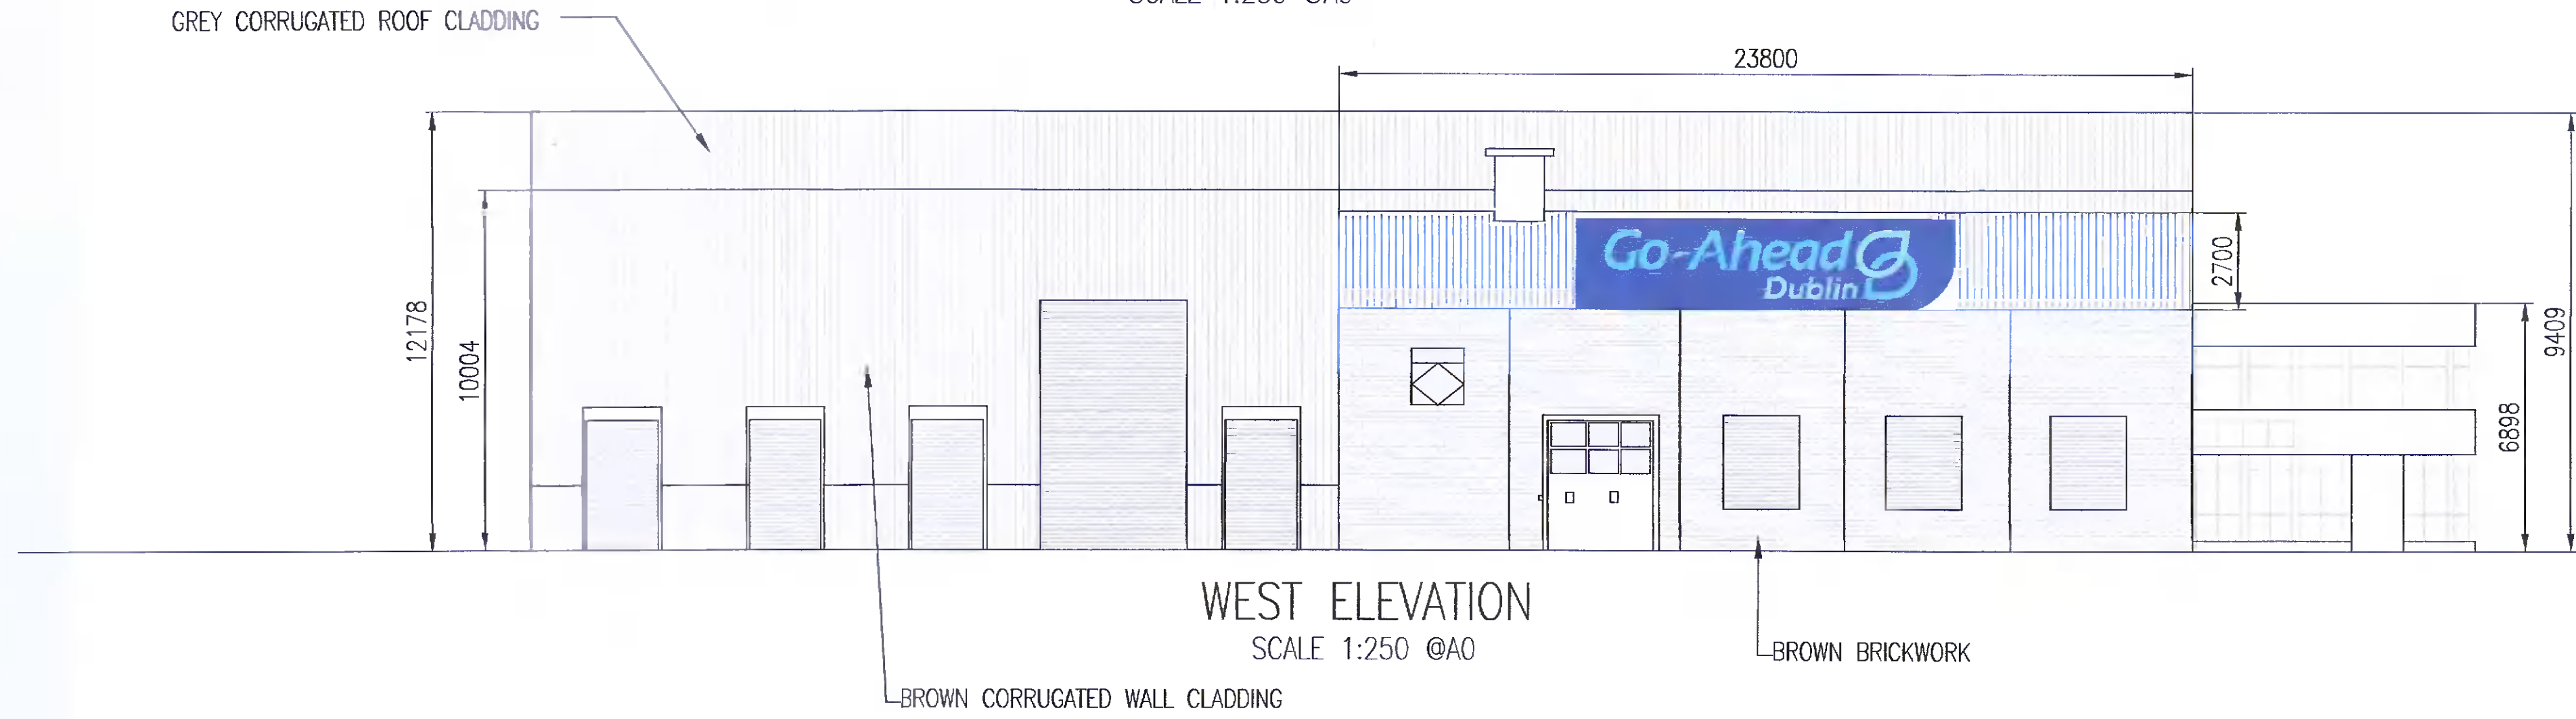

WEST ELEVATION
 SCALE 1:250 @A0

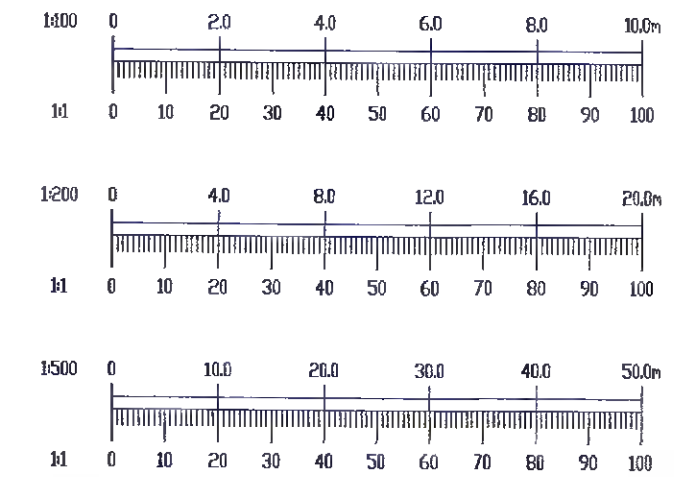

REV.	DATE	AMENDMENT	DRN	APPD
STATUS: FOR PLANNING ONLY NOT FOR CONSTRUCTION				
Waterman Moylan Engineering Consultants BLOCK 6, EASTPOINT BUSINESS PARK, ALPHEBYRNE ROAD, BUCKLEBOES HOFER, IRELAND Tel: (01) 664 8800 Fax: (01) 661 3650 Email: info@watermanmoylan.ie www.watermanmoylan.ie				
CLIENT: GO-AHEAD IRELAND				
ARCHITECT:				
PROJECT: GO-AHEAD BUS DEPOT, BALLYMOUNT ROAD, DUBLIN 12				
TITLE: ELEVATIONS - EXISTING NO CHANGES PROPOSED AS PART OF THIS APPLICATION				
DRAWN G.Bjyme	DESIGNED EMC	APPROVED JG	DATE OCT. '21	
SCALE 1:250 @A0	JOB NO. 17-130	DRG. NO. P250	REVISION	