




1 1:200 NORTH ELEVATION
PROPOSED

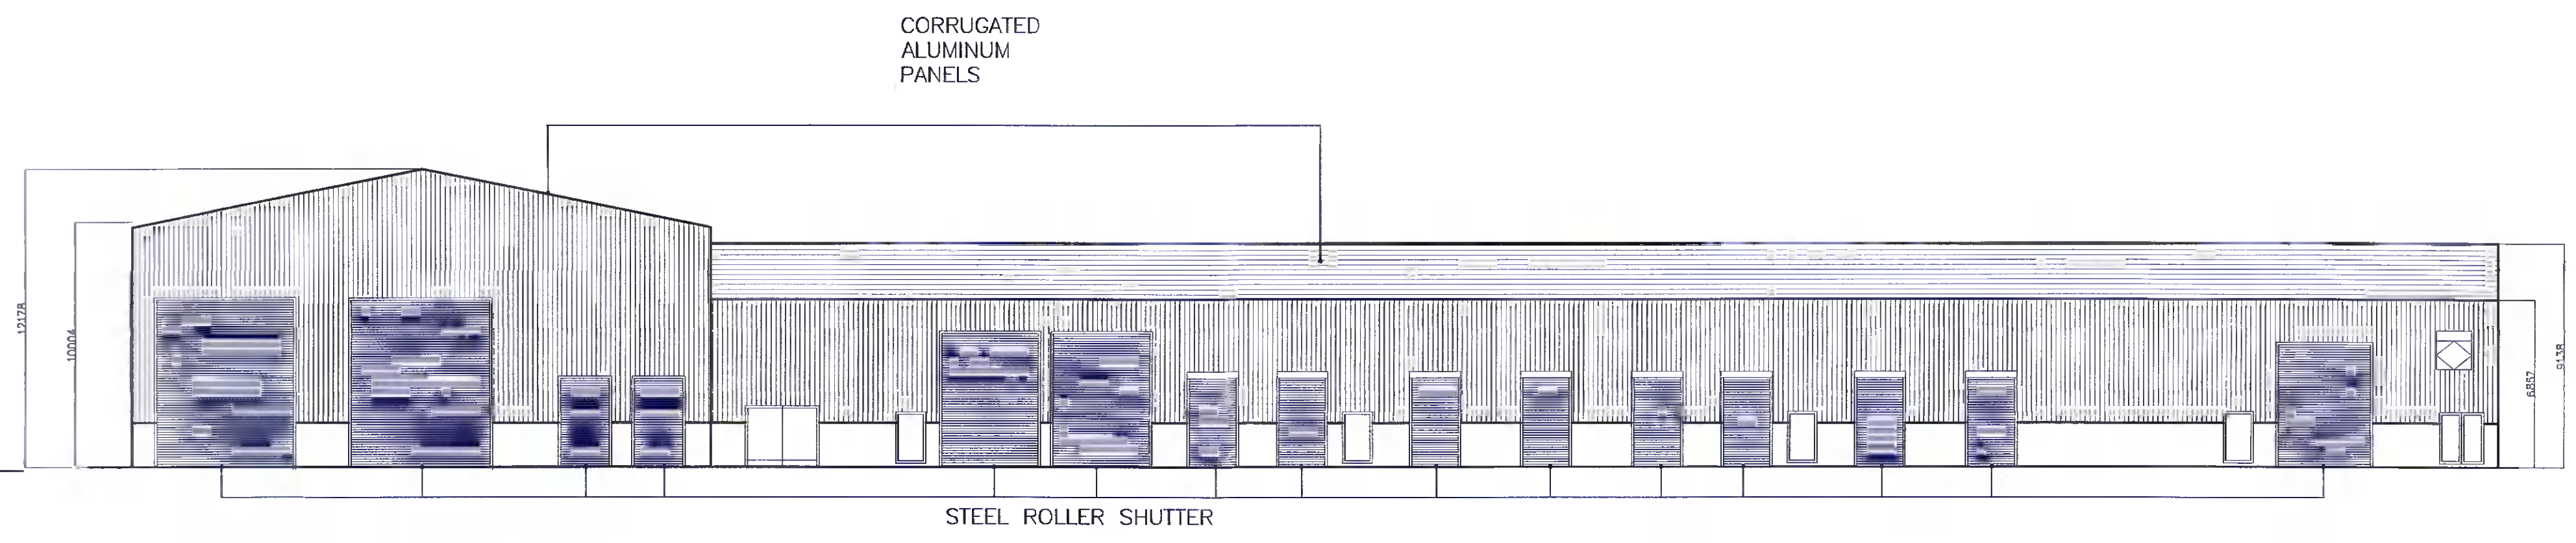



2 1:200 SOUTH ELEVATION
PROPOSED

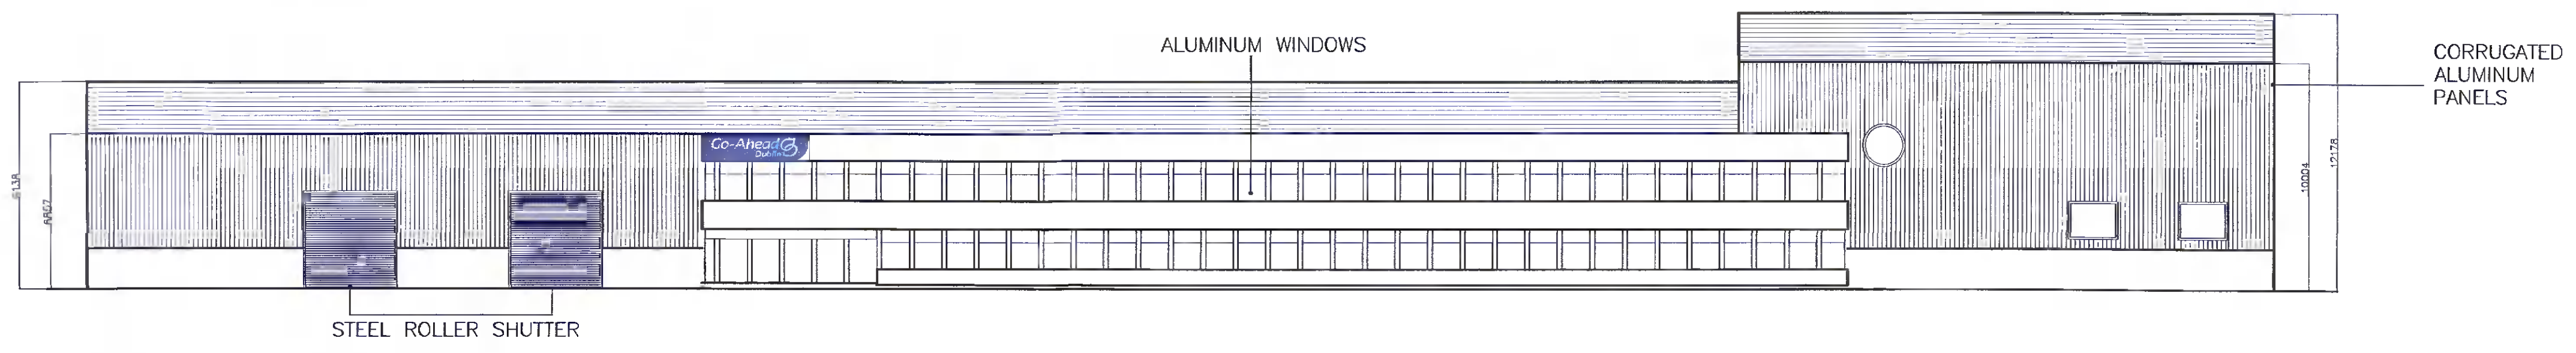

3 1:200 EAST ELEVATION
PROPOSED

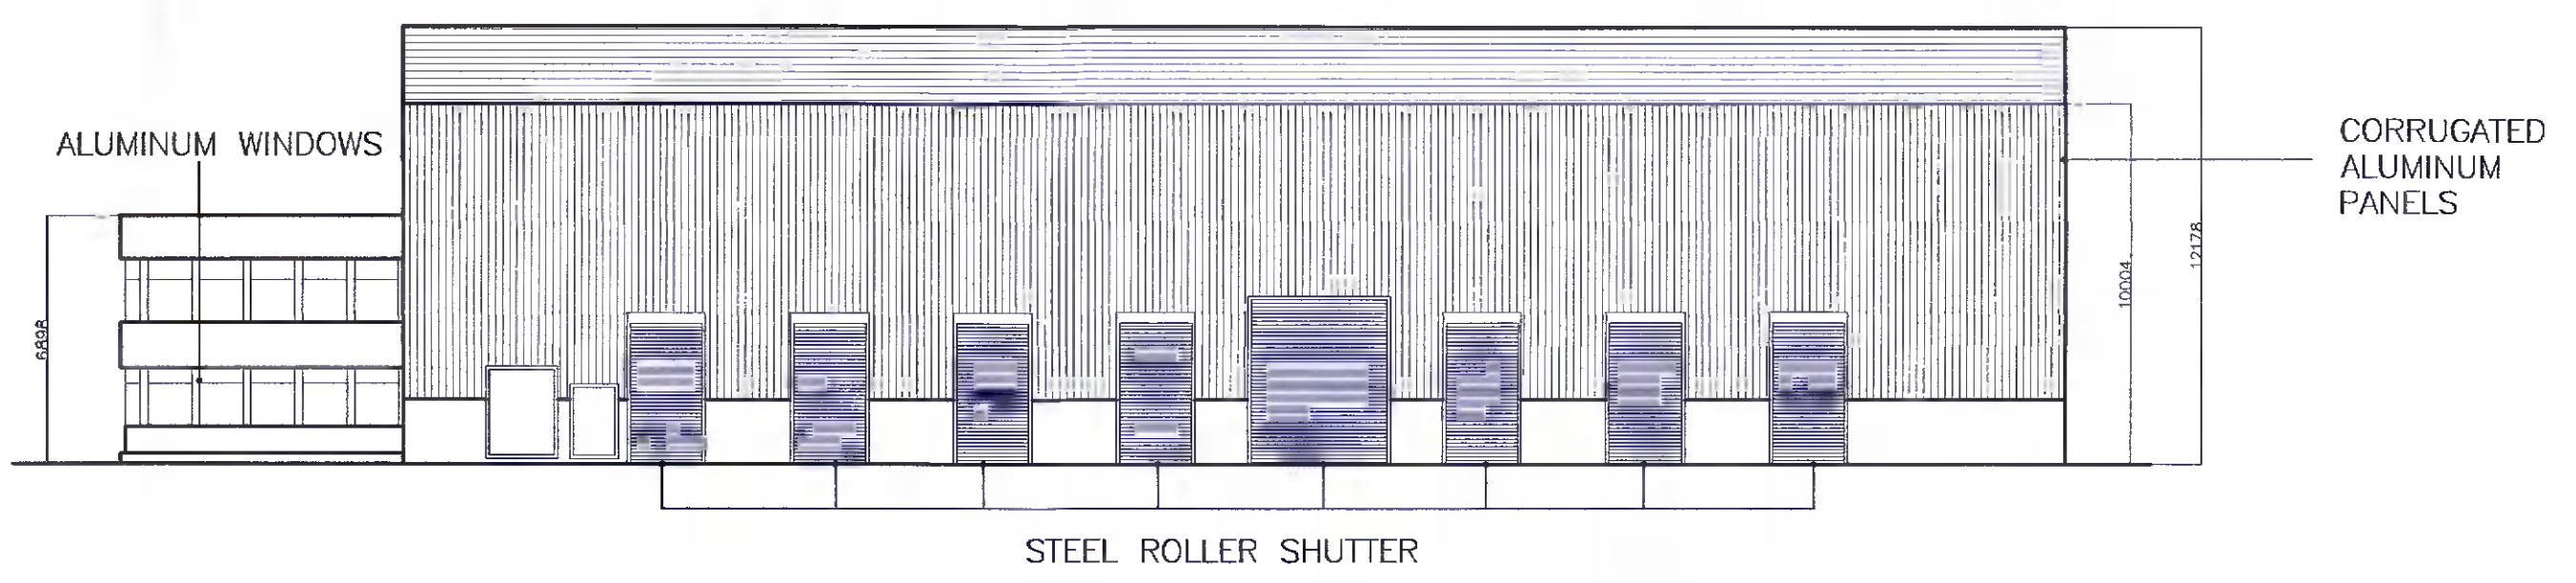

4 1:200 WEST ELEVATION
PROPOSED

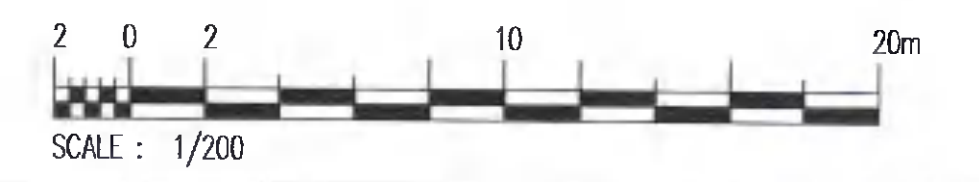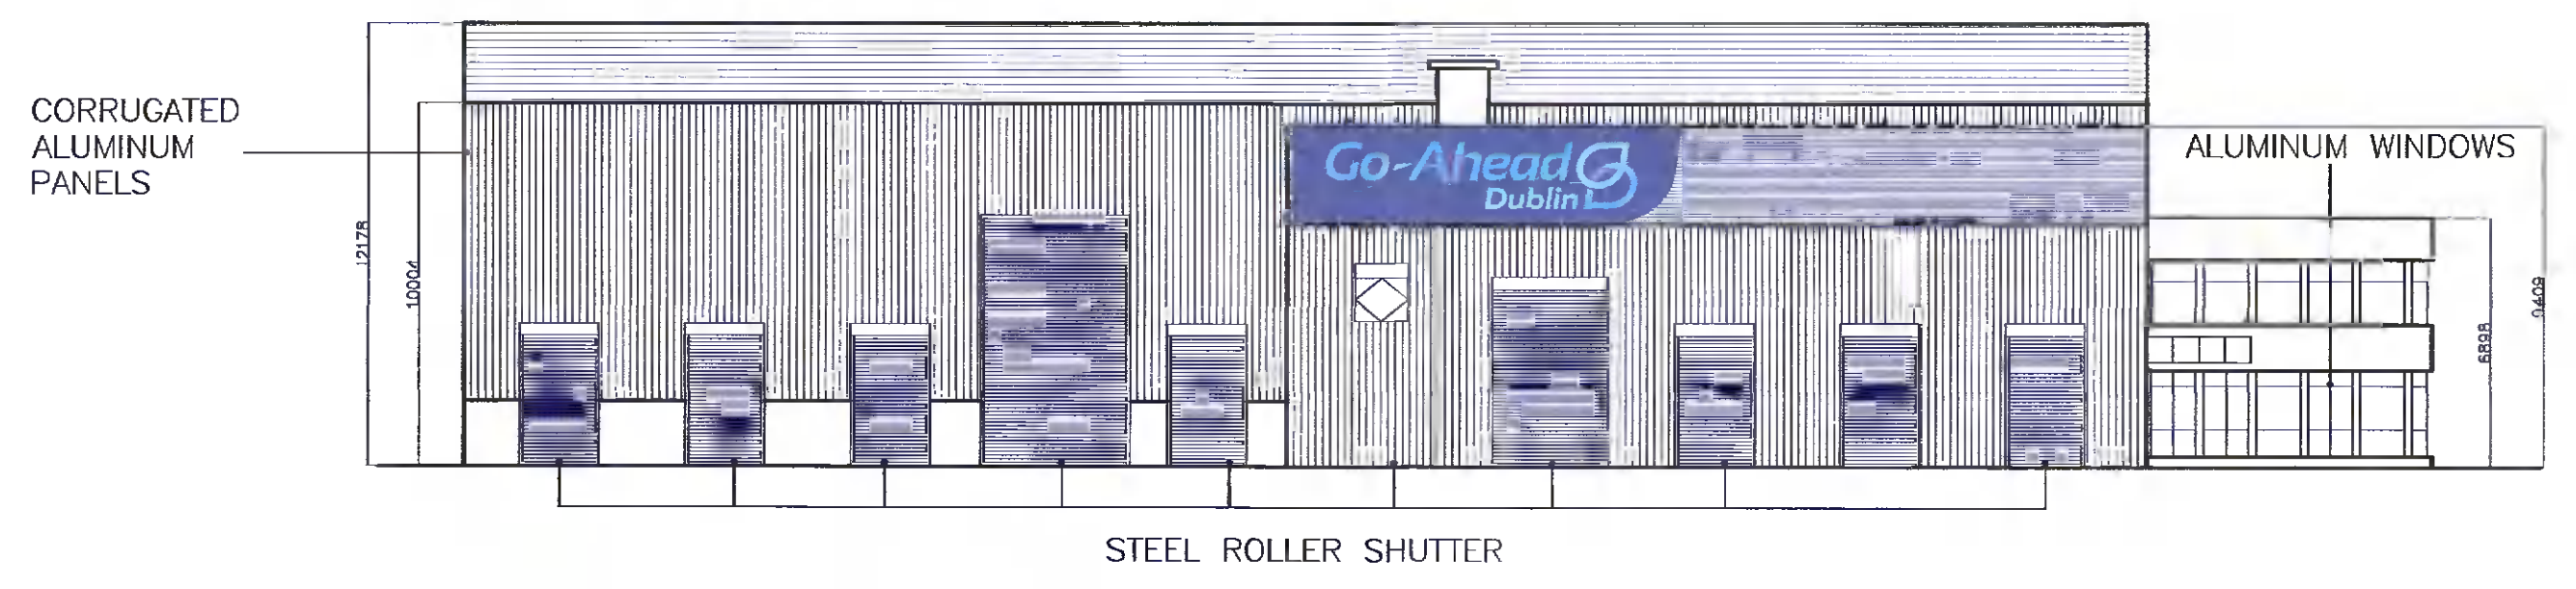

Notes:
Copyright of this drawing remains the property of Atelier iad Ltd and should not be reproduced in full or parts or re-issued without written permission from Atelier iad Ltd
All dimensions shown are in millimetres, unless otherwise stated. Any use of these dimensions, other than for general reference, should be the subject of third party checking on site.
Any work that is carried out on the basis of this drawing should be carried out to all relevant British Standards and associated manufacturer's instructions / recommendations.

project Number: 17 024
drawing Number: P 300
Rev 03
Scale 1:200@A1
Date 28.09.2017
Size A1
Dm By

Site Address: LOWER BALLYMOUNT ROAD, PROPOSED DUBLIN 12 D12 X201
Title: PROPOSED ELEVATIONS

Rev	Date	Description

