



PROPOSED FRONT ELEVATION / STREET VIEW

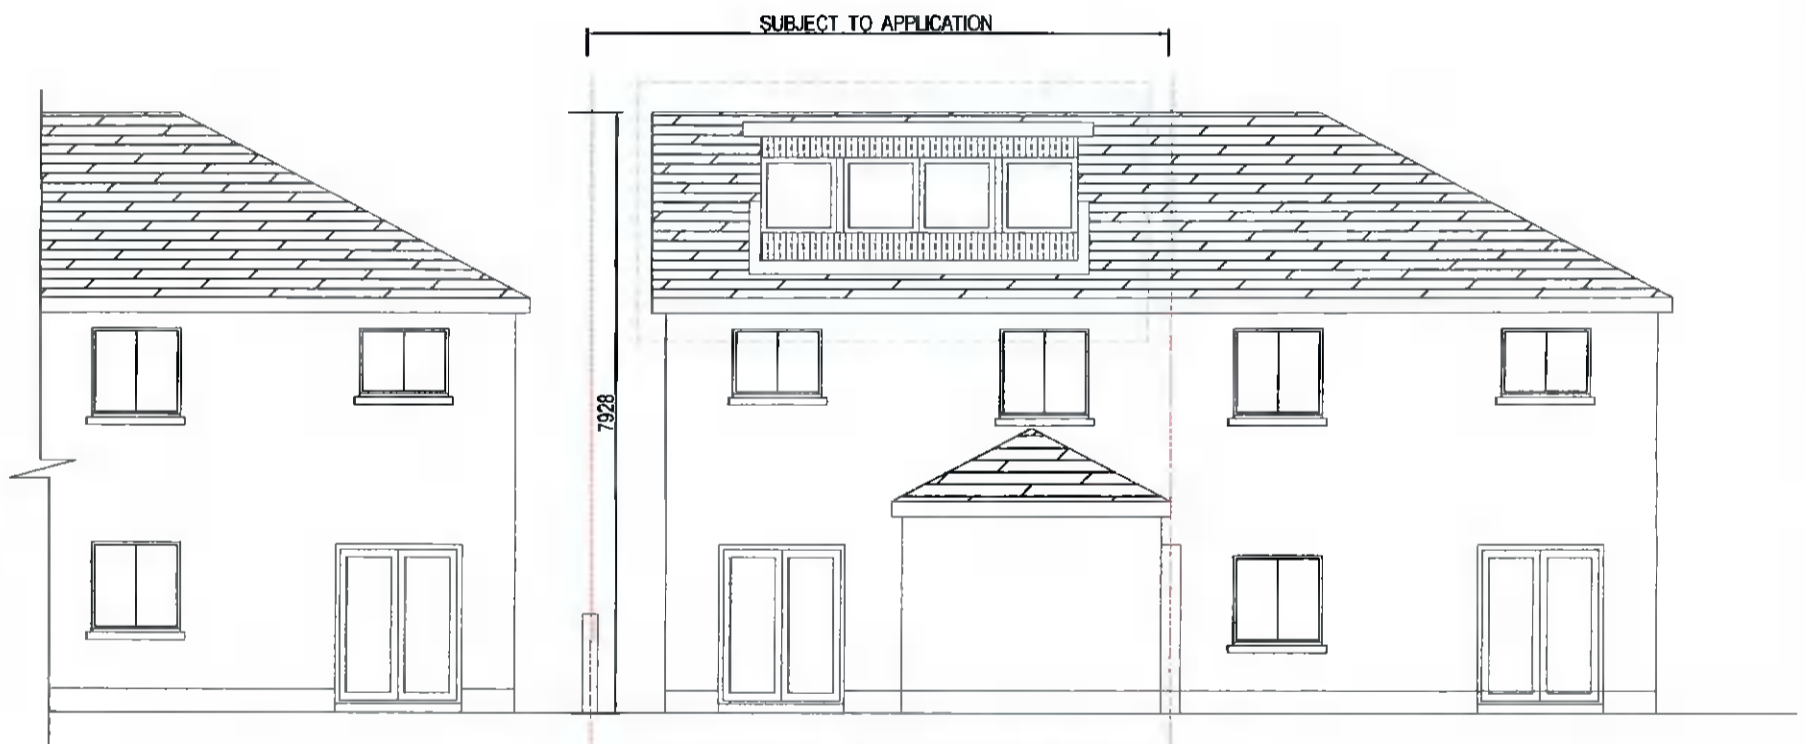

PROPOSED REAR ELEVATION

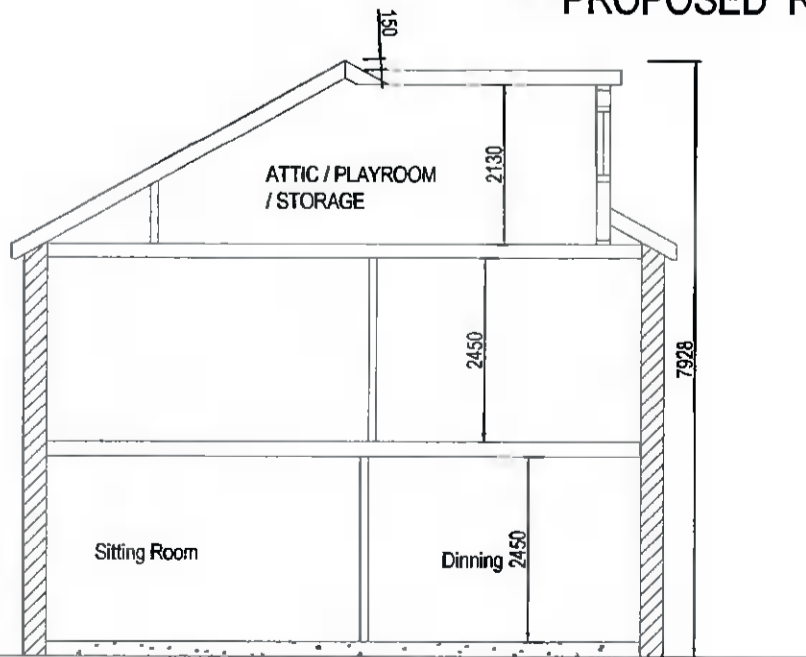

SECTION A-A



H2B 20 MOY VIEW KILDALKEY CO MEATH		tel: 01 4030922 / 007 1326871
project	PROPOSED ATTIC CONVERSION	project number: 2018-17
	— JOHN SWIFT	date: 17/03/2021
	12 Dunmore lawn Kingswood	drawing number: 2018-17A
	Tallaght Dublin 24	scale: 1:100
subject	PROPOSED ELEVATIONS SECTION A-A	designed by: JACKIE QUINN
		checked by: BRENDAN JOHNSTON
		size: <b>A3</b>

PLANNING DRAWINGS ONLY