




Internal Gross Area (retention floor areas)		
Ground Floor		
-Retention Area	409 sq ft	38 sqm
First Floor		
-Retention Area	527 sq ft	49 sqm
<b>Total Floor Area</b>	<b>936 sq ft</b>	<b>87 sqm</b>

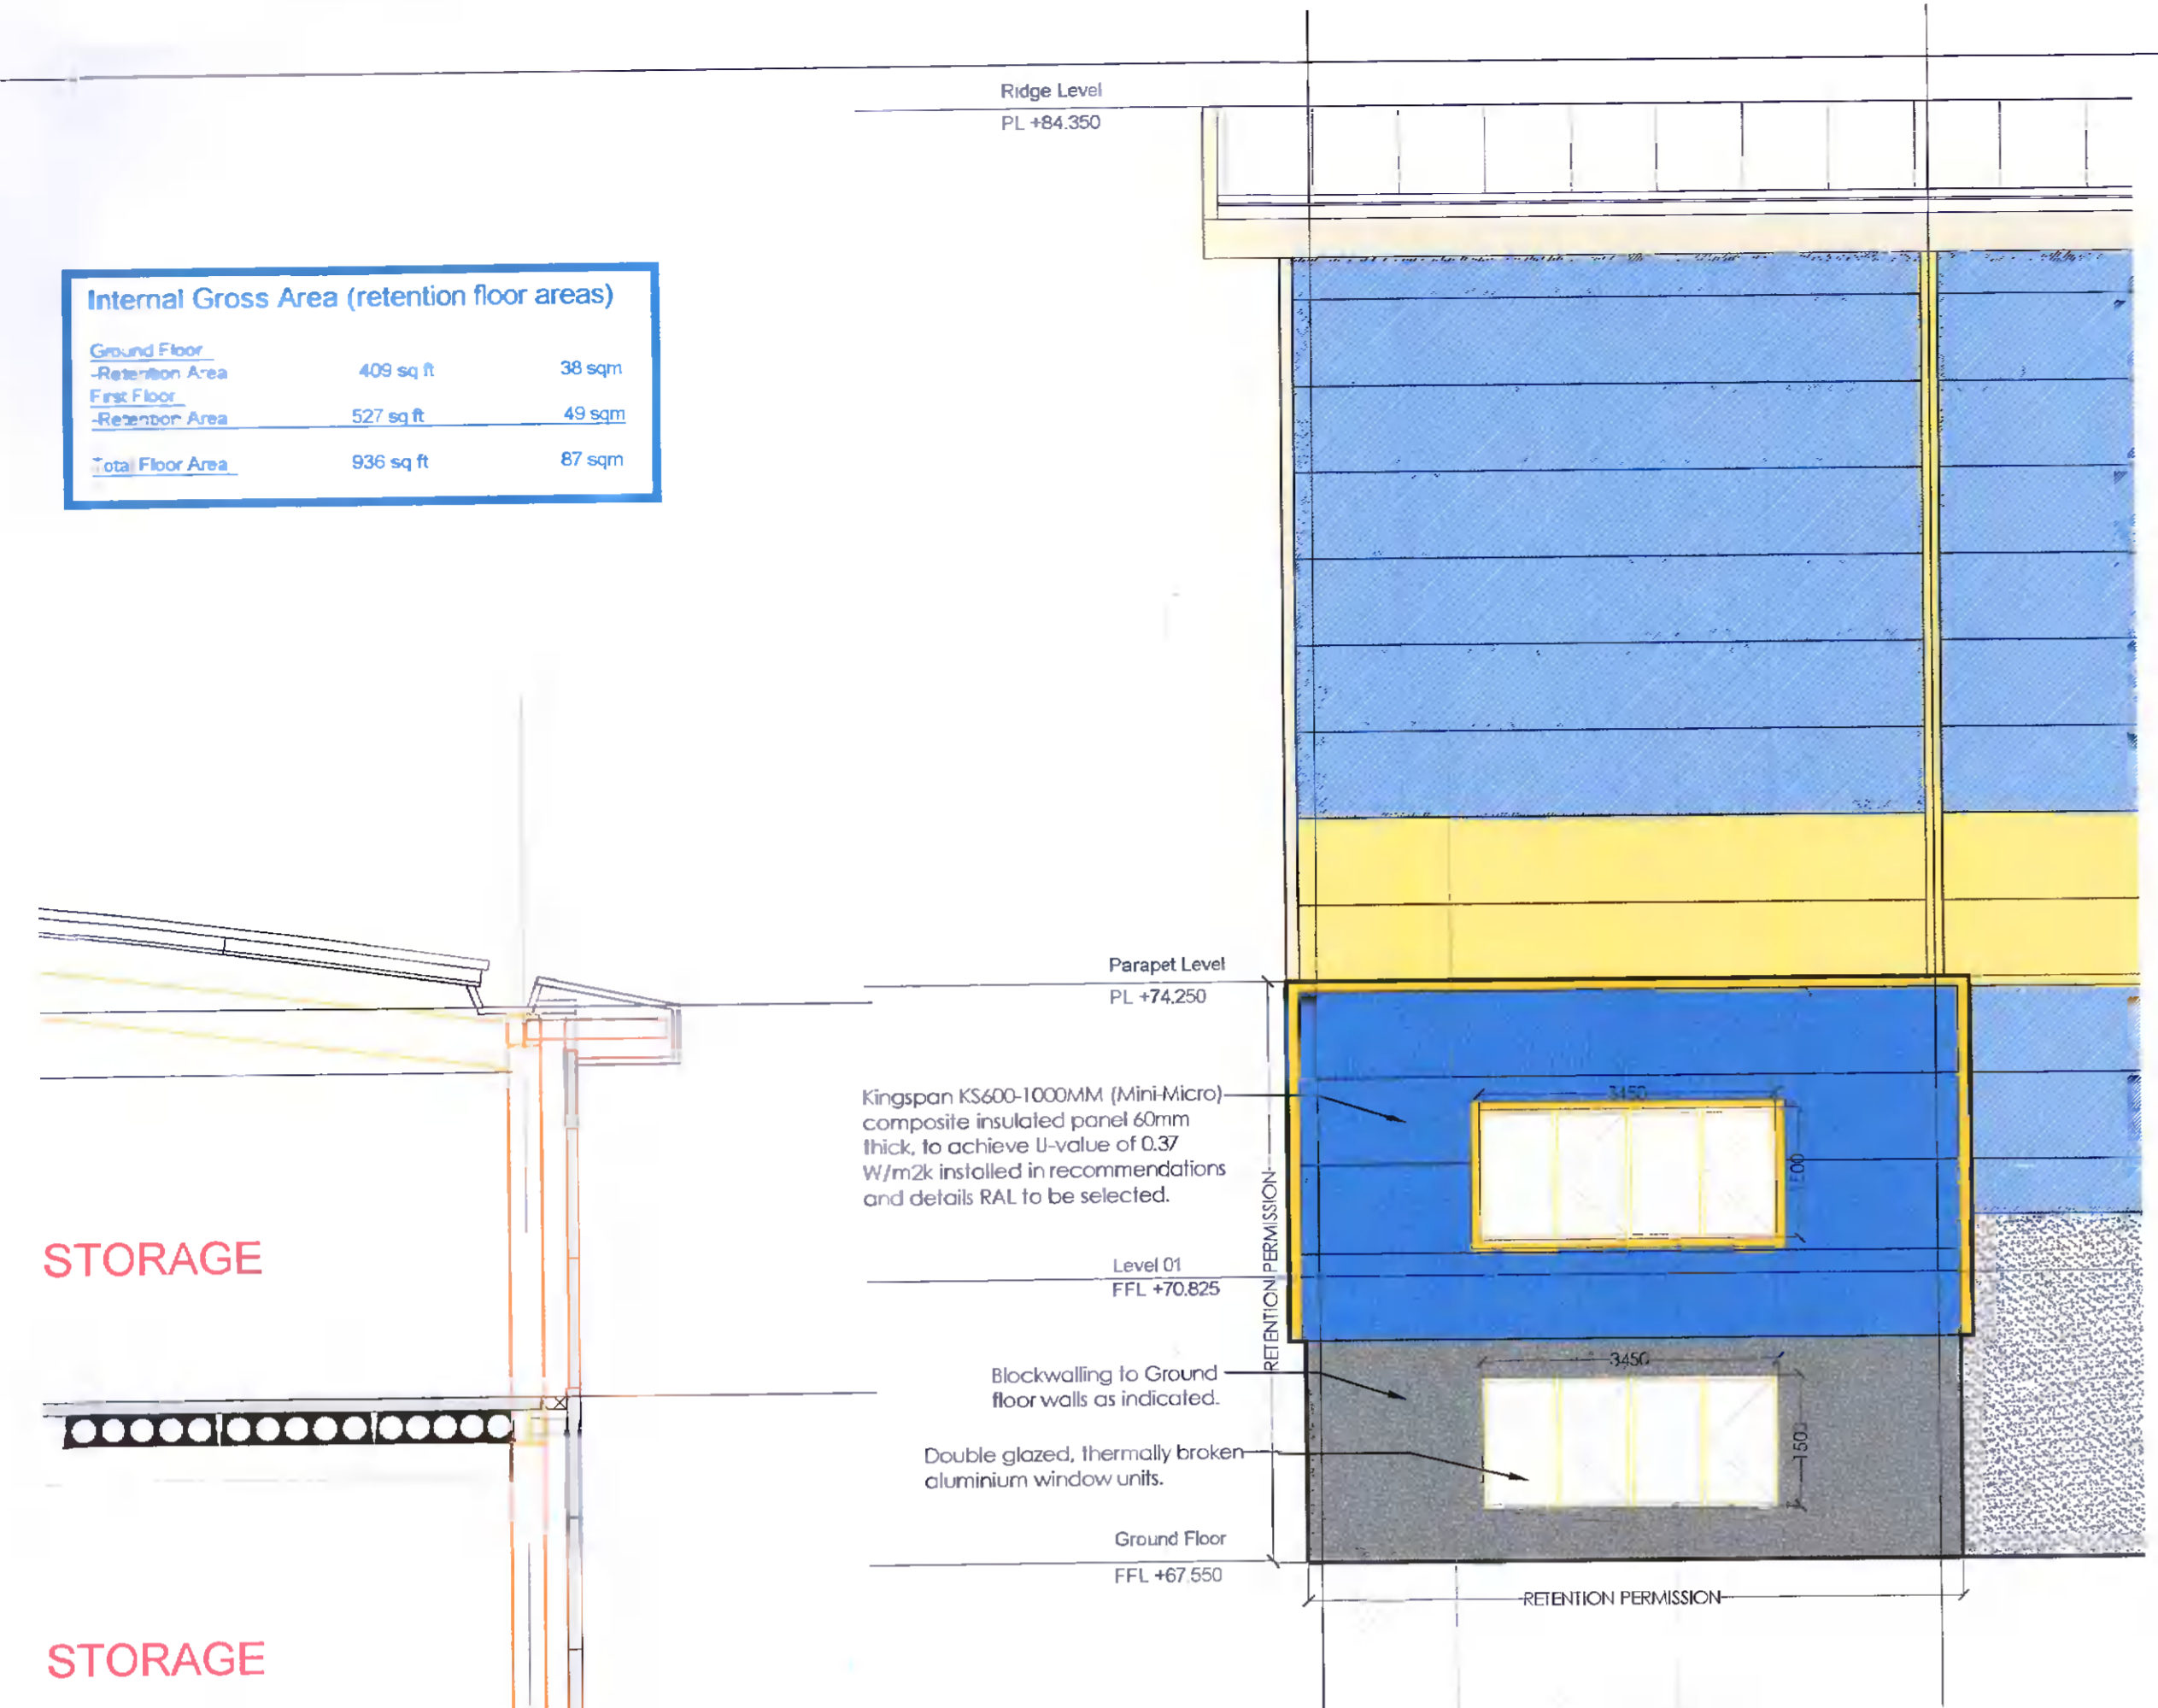


North-East Elevation (Scale 1:75).

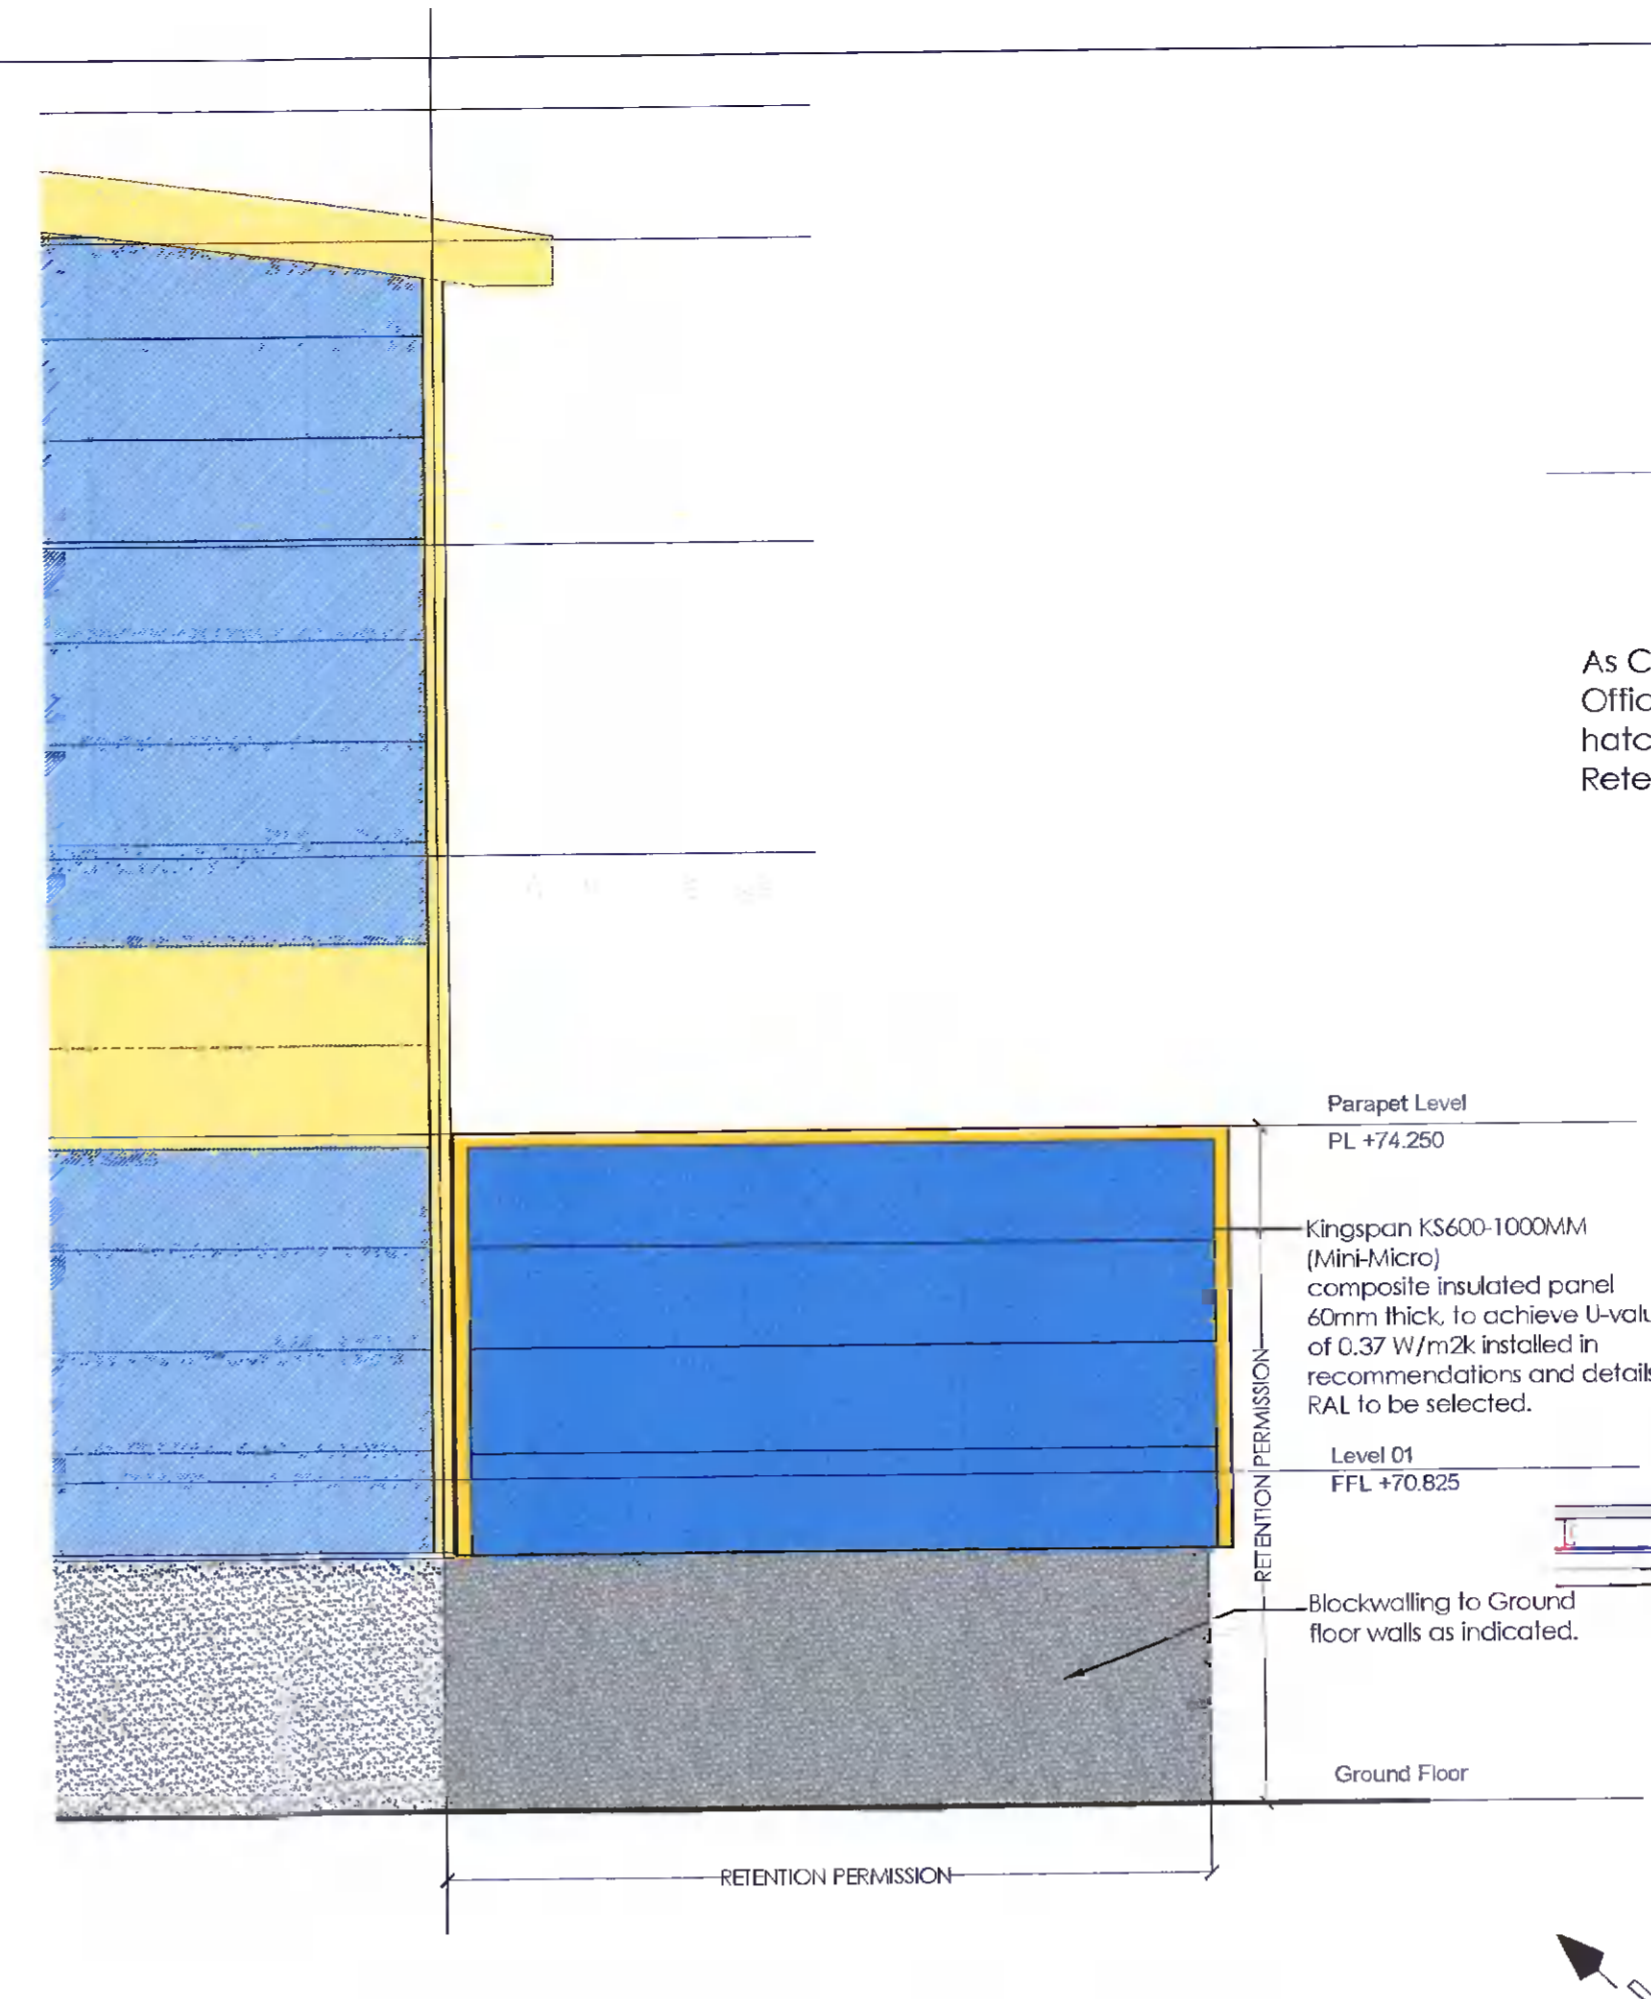


South-East Elevation (Scale 1:75).

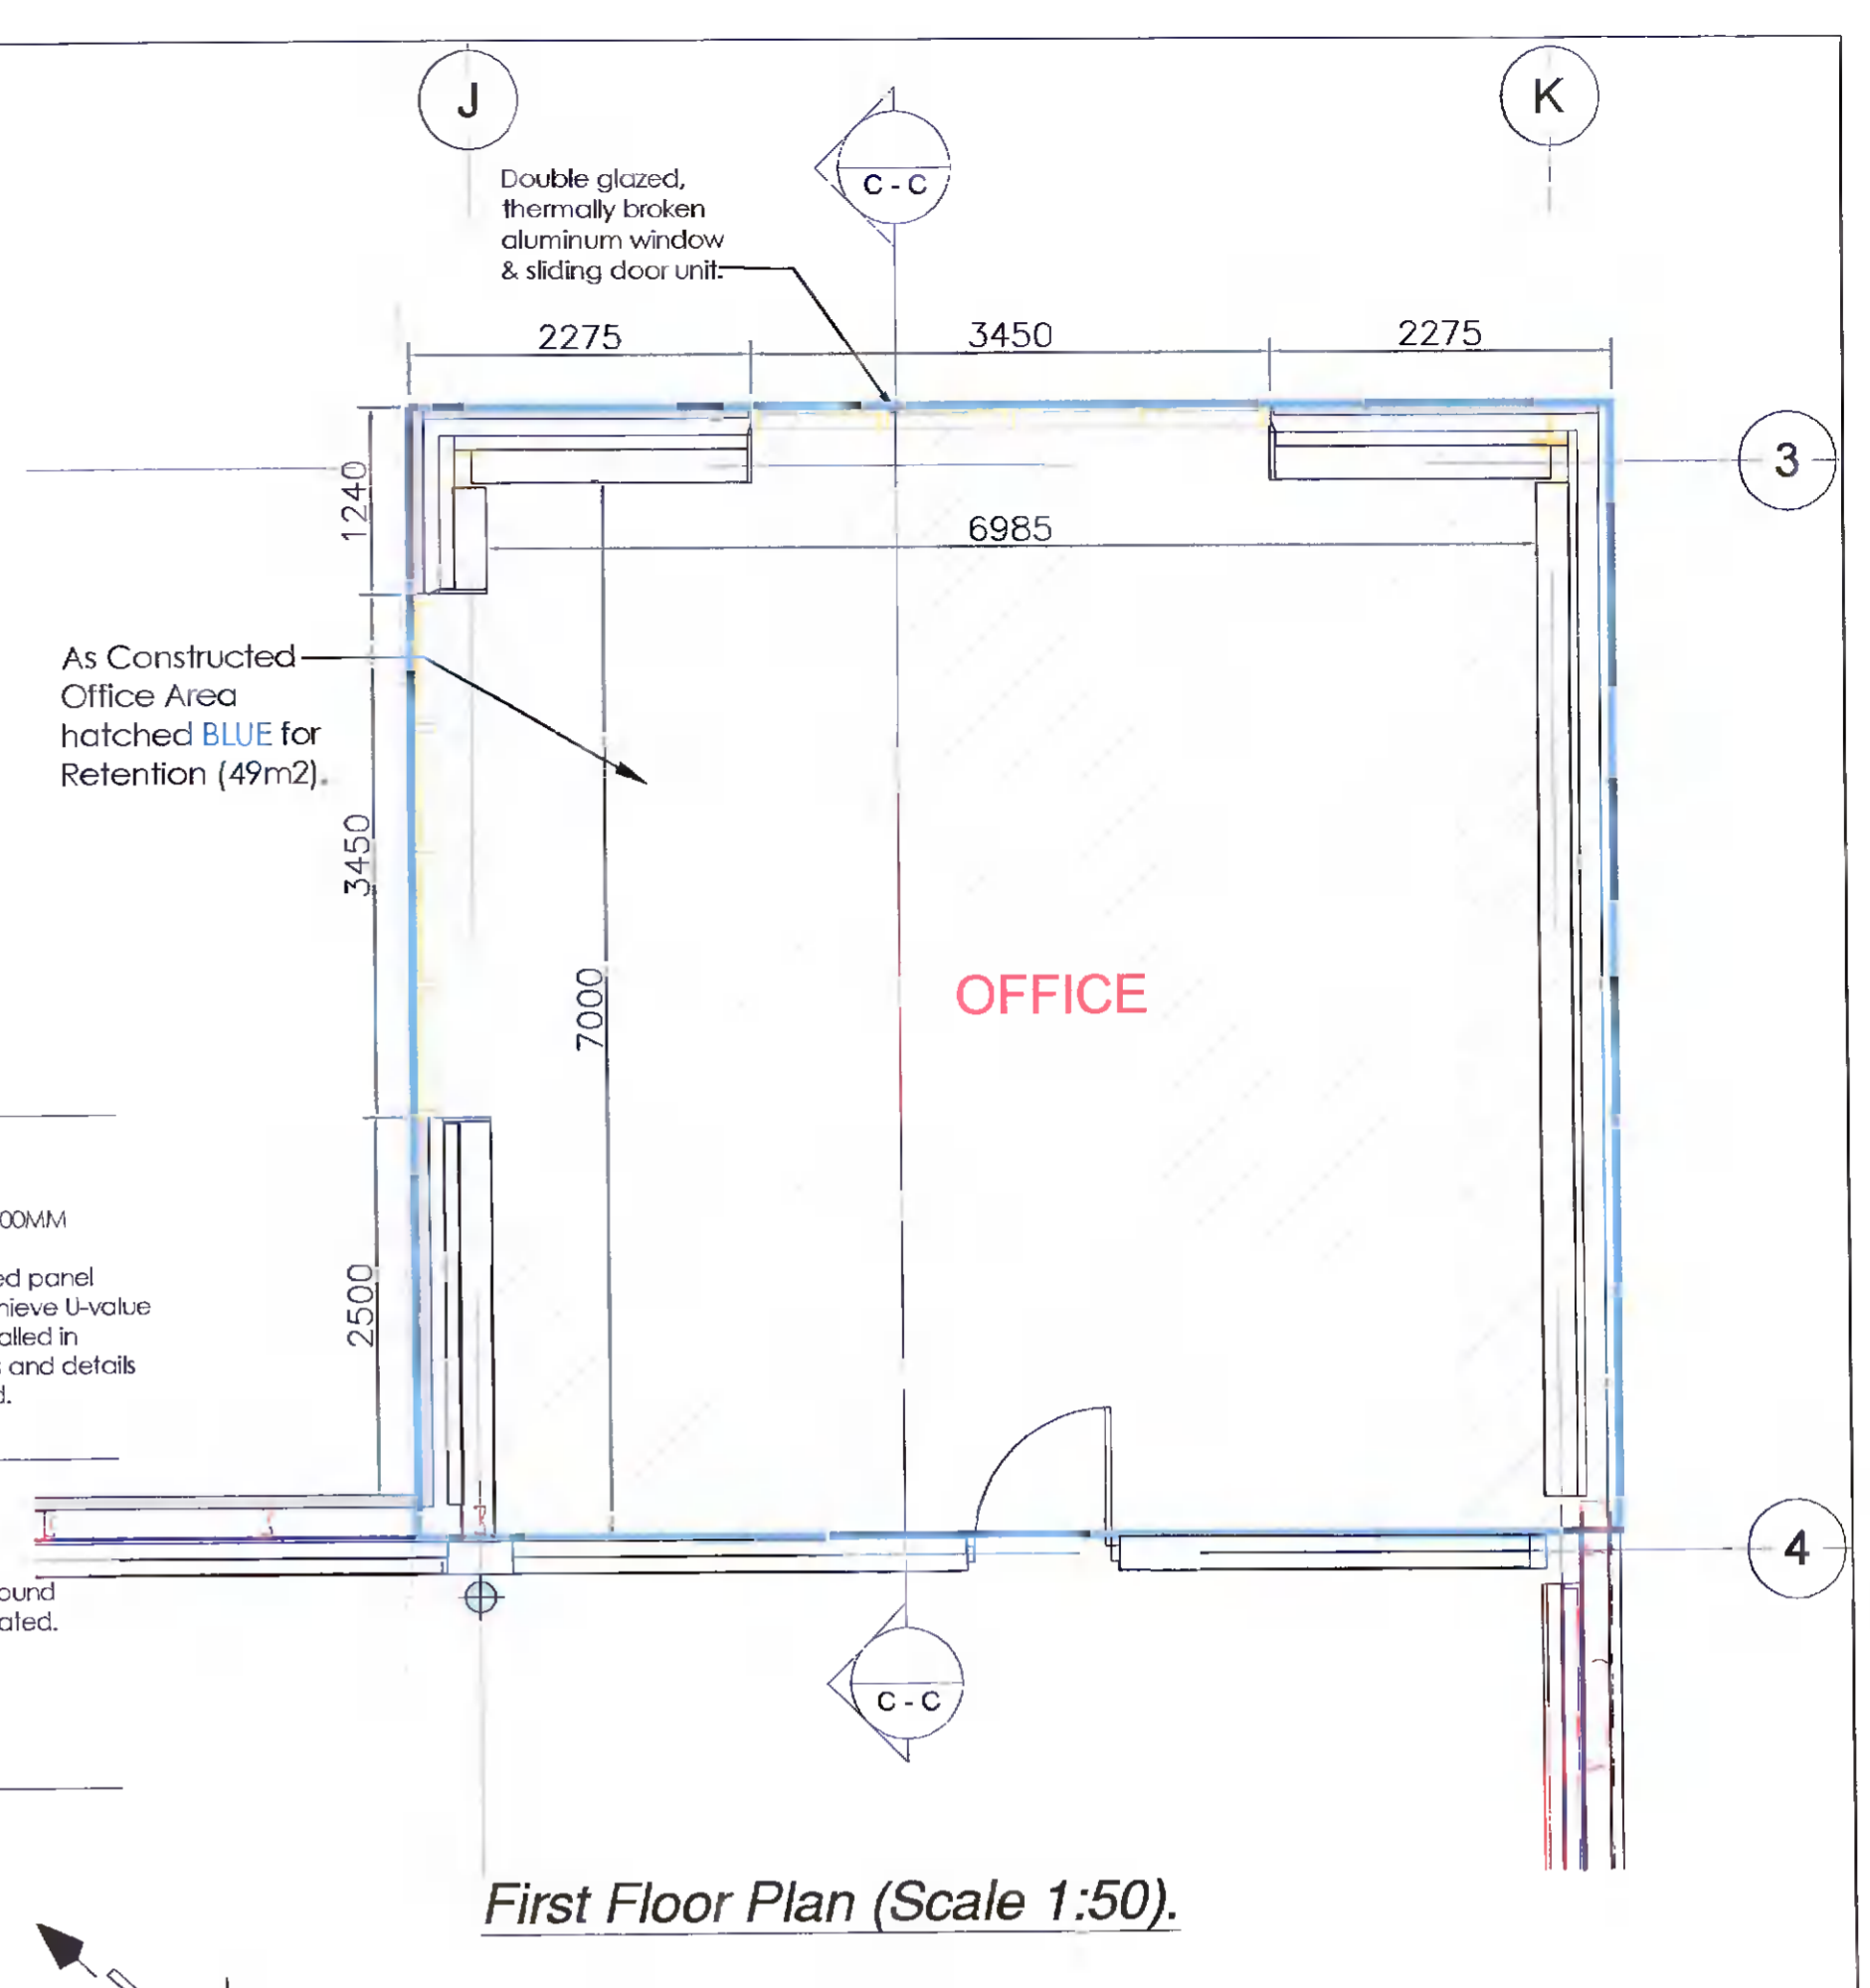


First Floor Plan (Scale 1:50).

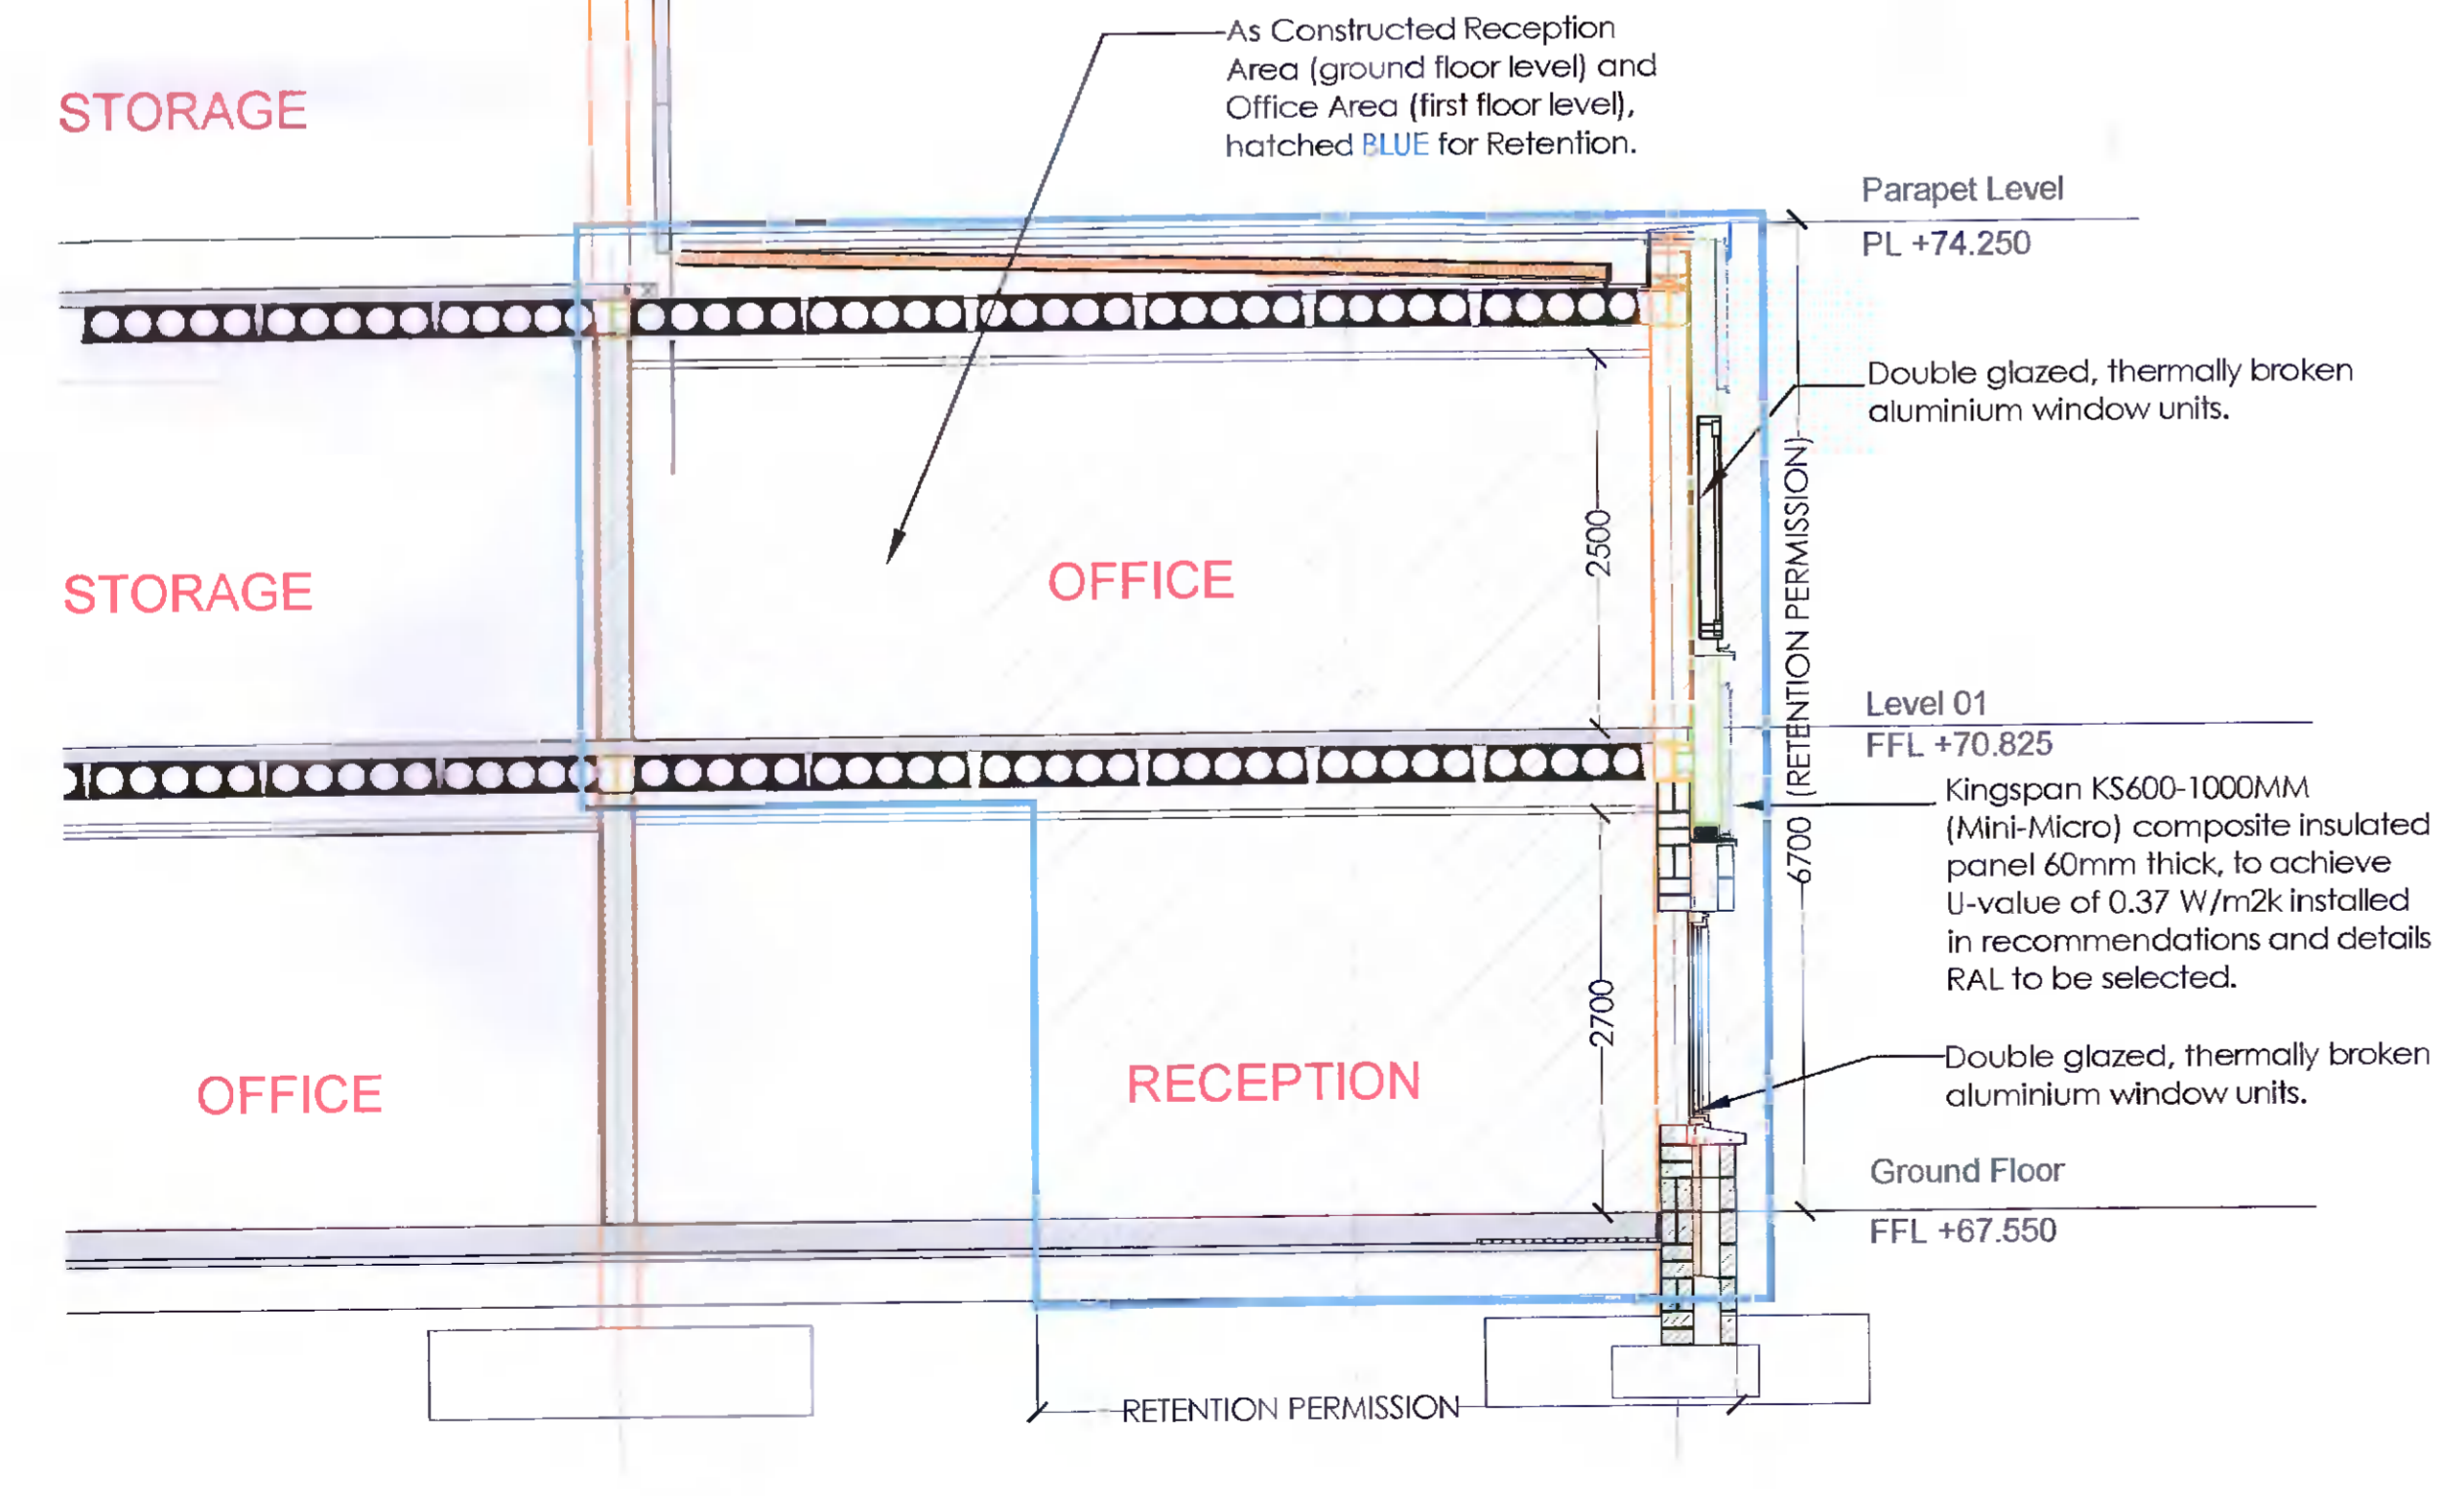

Section C-C (Scale 1:50).

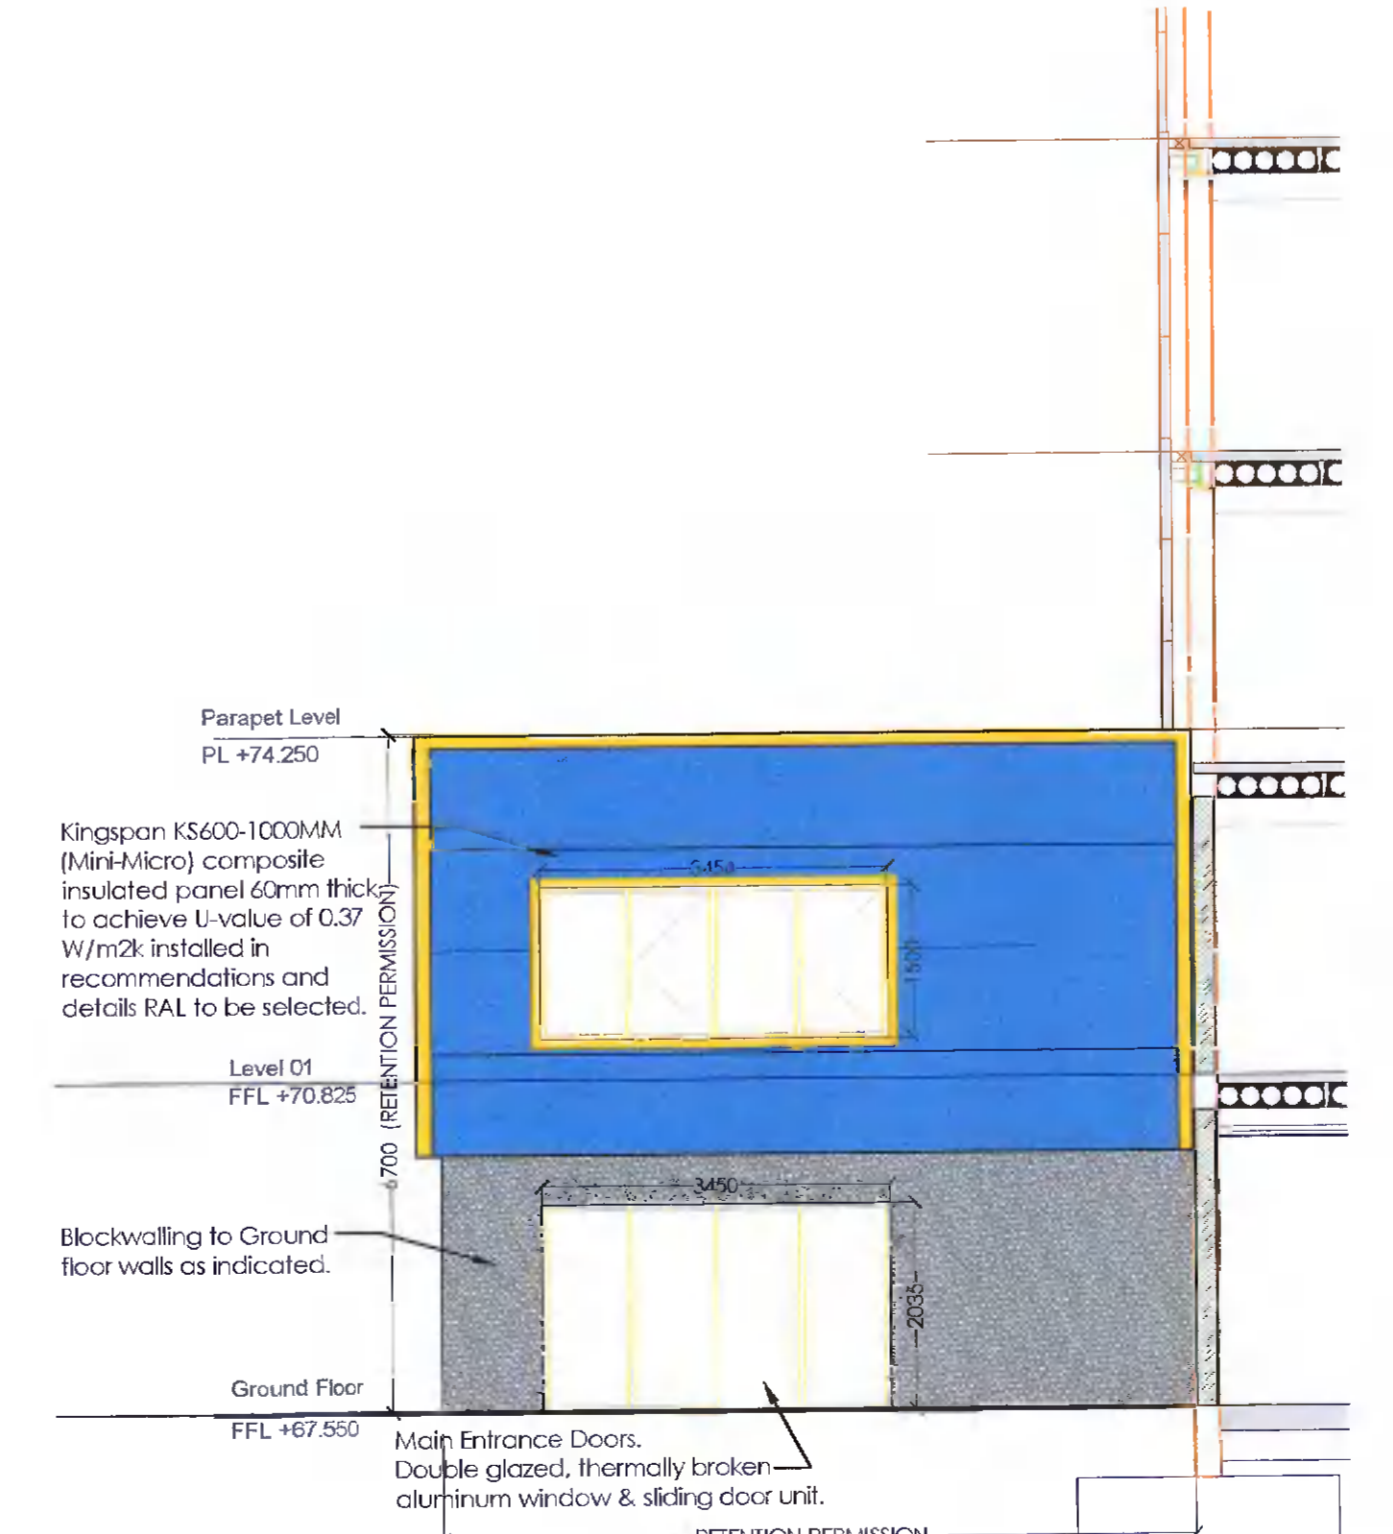


North-West Elevation (Scale 1:75).

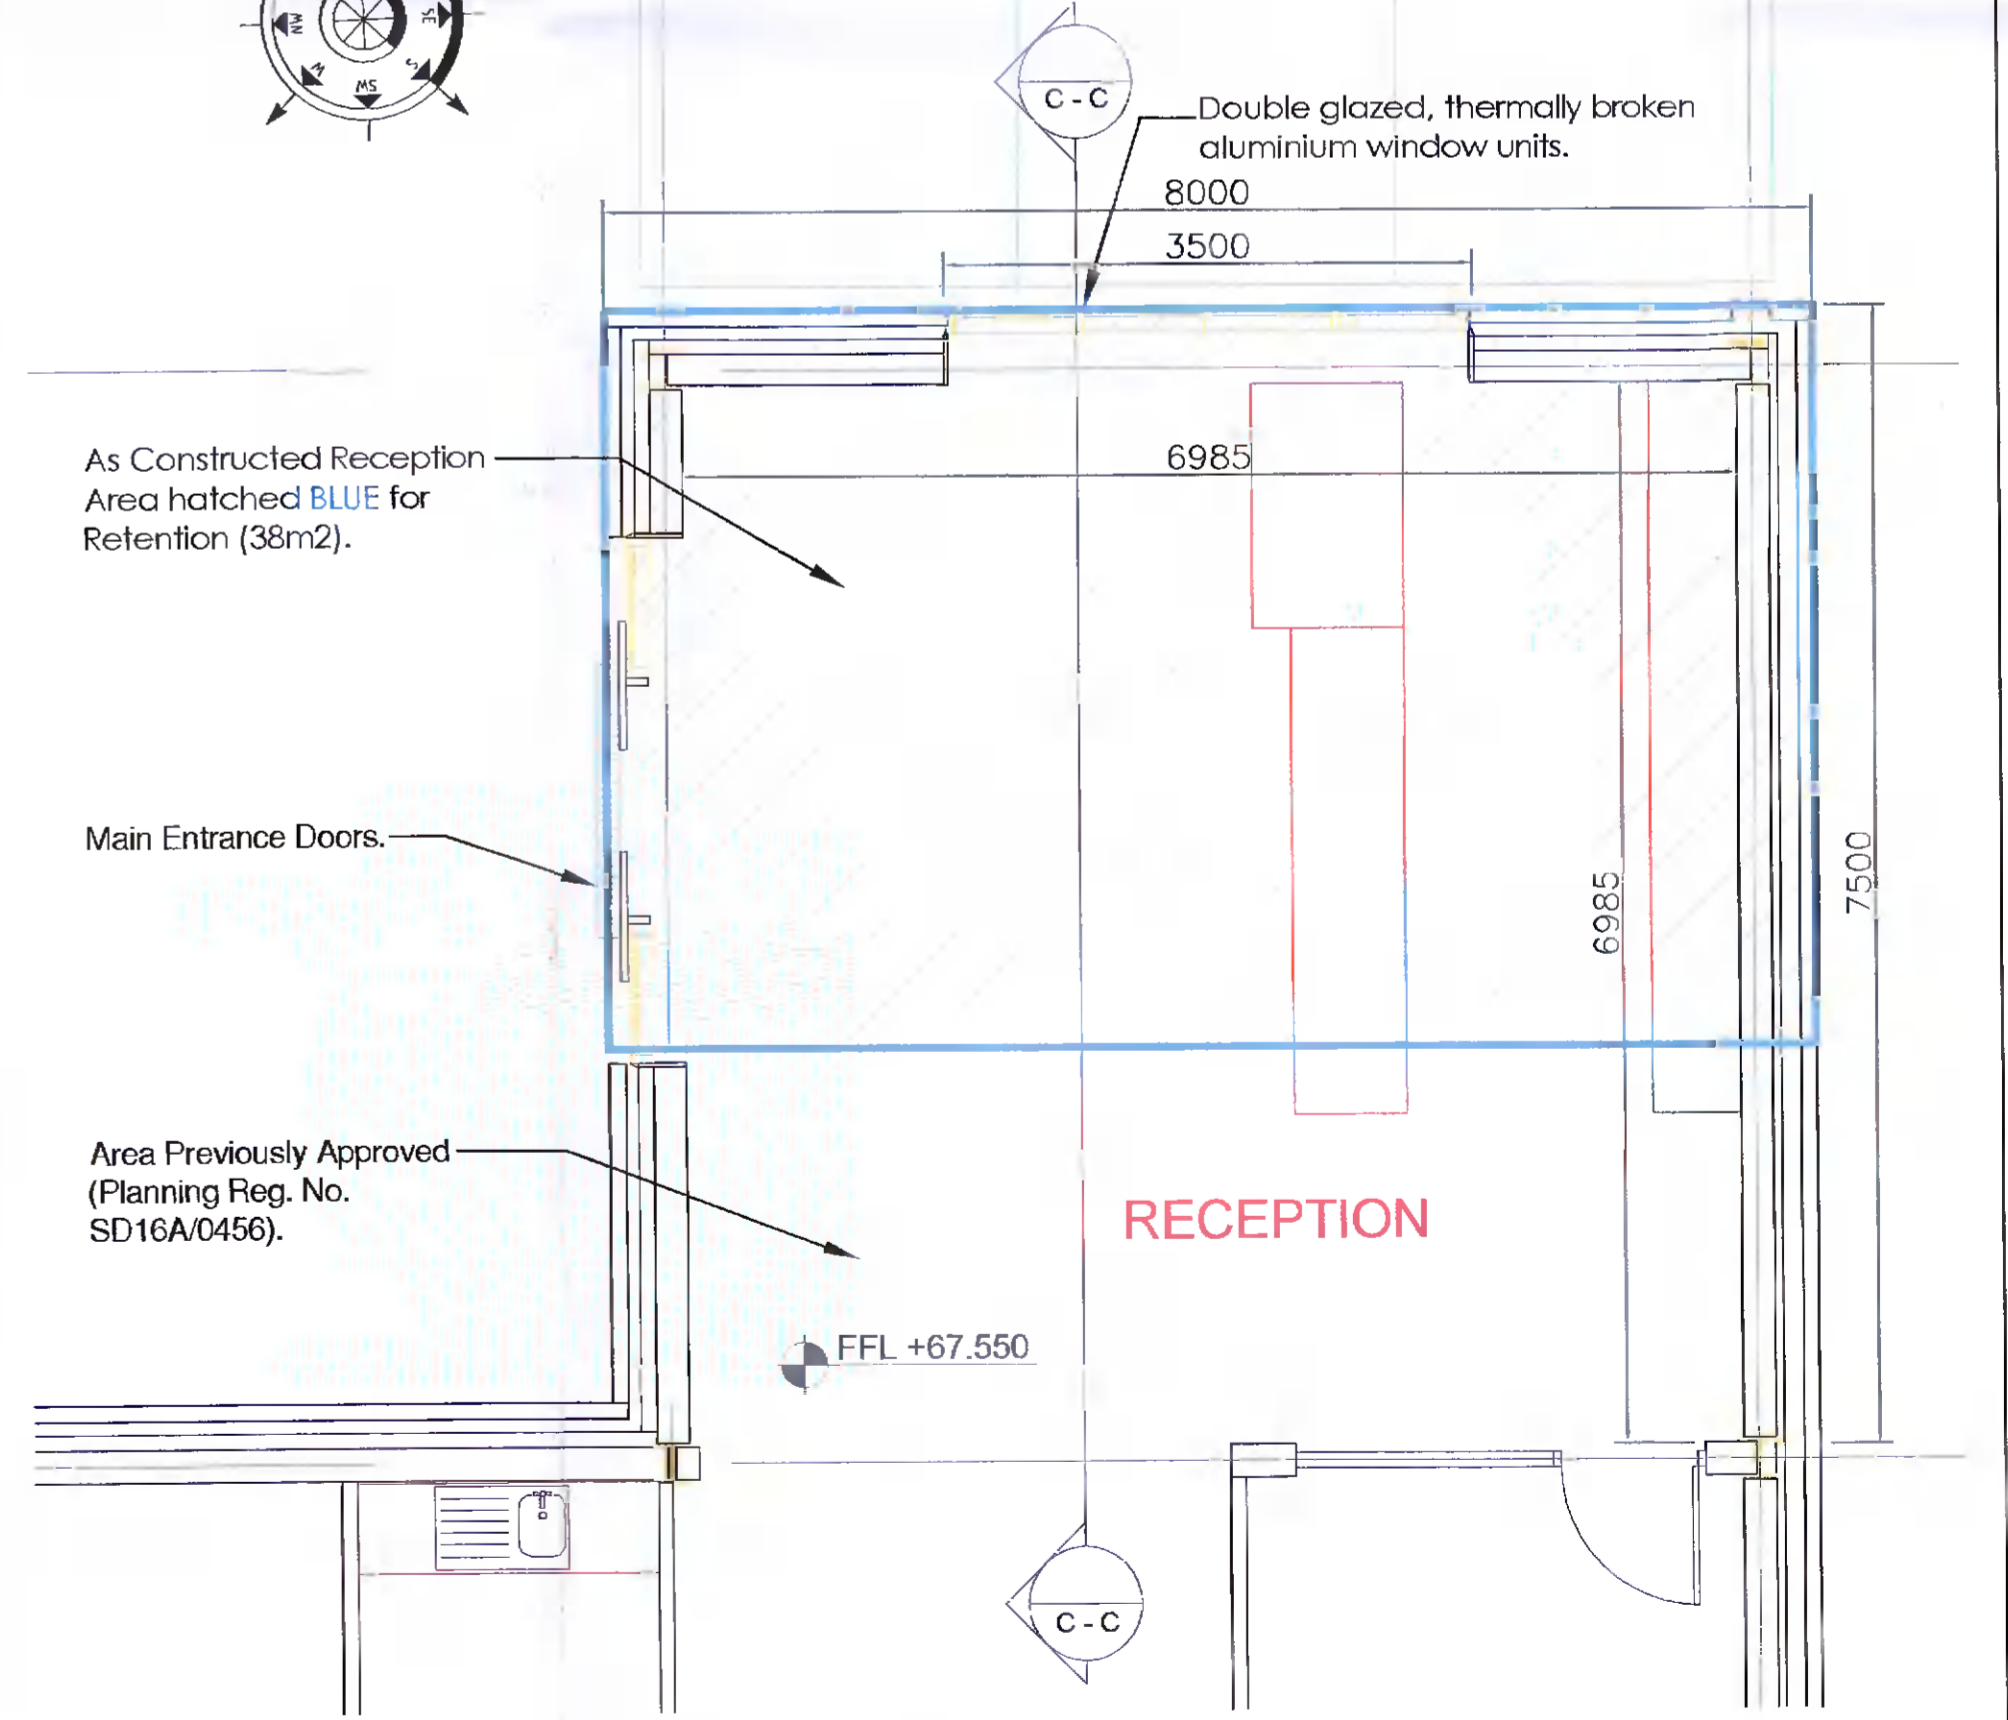

Ground Floor Plan (Scale 1:50).

PLANNING DRAWINGS ONLY

NOTES:	REV. DATE	DETAILS	INITIALS: REV. DATE	DETAILS	INITIALS: REV. DATE	DETAILS	INITIALS: REV. DATE	DETAILS	INITIALS: REV. DATE	DETAILS	INITIALS: REV. DATE	DETAILS	INITIALS: REV. DATE	DETAILS	INITIALS: REV. DATE	DETAILS	INITIALS: REV. DATE	DETAILS

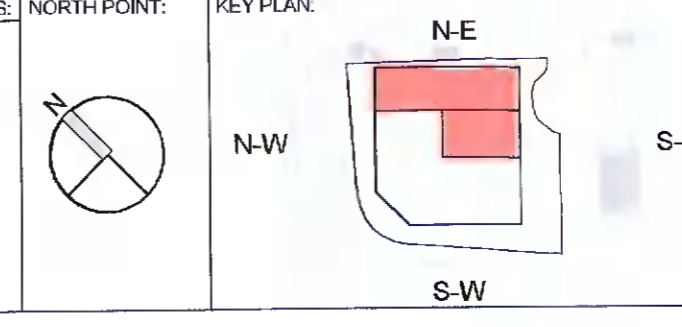

**J.M. Johnston**  
 Project Management & Building Design Consultants

No. 53, Church Street, Cavan, Co Cavan.  
 Tel: 049-4365462 E-mail: info@jmjconsultants.ie  
 Fax: 049-4365467 Web: jmjconsultants.ie

PROJECT: EXTENSION TO SELF STORAGE UNIT AT BALLYMOUNT BUSINESS PARK  
 CLIENT: HSIL PROPERTIES  
 TITLE: AREAS FOR RETENTION - FLOOR PLANS, SECTION & ELEVATIONS.  
 ISSUE TYPE: PLANNING APPLICATION STAGE - FURTHER INFORMATION.

PROJECT NO.: 21\_31  
 DRAWING NO.: 2131\_P-13  
 DRAWN BY: KS  
 CHECKED BY: JJ

DATE: 10-12-2021  
 REVISION:  
 SCALE AT A1: 1:50, 1:75  
 SCALE AT A3: NTS