


Notes
 Copyright and not to be reproduced without the consent of Holmes Miller. Holmes Miller accepts responsibility for this document only to the commissioning Party and not to any other. Holmes Miller does not accept liability for accuracy or veracity of survey information provided by others and horizontal dimensions and levels provided by Holmes Miller and based on survey information provided by others must be verified on site. DO NOT SCALE. Use figured dimensions only.

AREA SCHEDULE SUMMARY

NEW BUILD CARE HOME ELEMENT

	GIA(m ²)
LEVEL 3	774
LEVEL 2	1469
LEVEL 1	1469
LEVEL 0	1371
TOTAL	5110

PROTECTED STRUCTURE RESTORATION
 PROPOSED NEWBROOK HOUSE TO CONSIST OF ADMINISTRATION OFFICES, VISITOR LOUNGE & HAIR SALON.
 GIA inc. PROPOSED LINK - 282m²

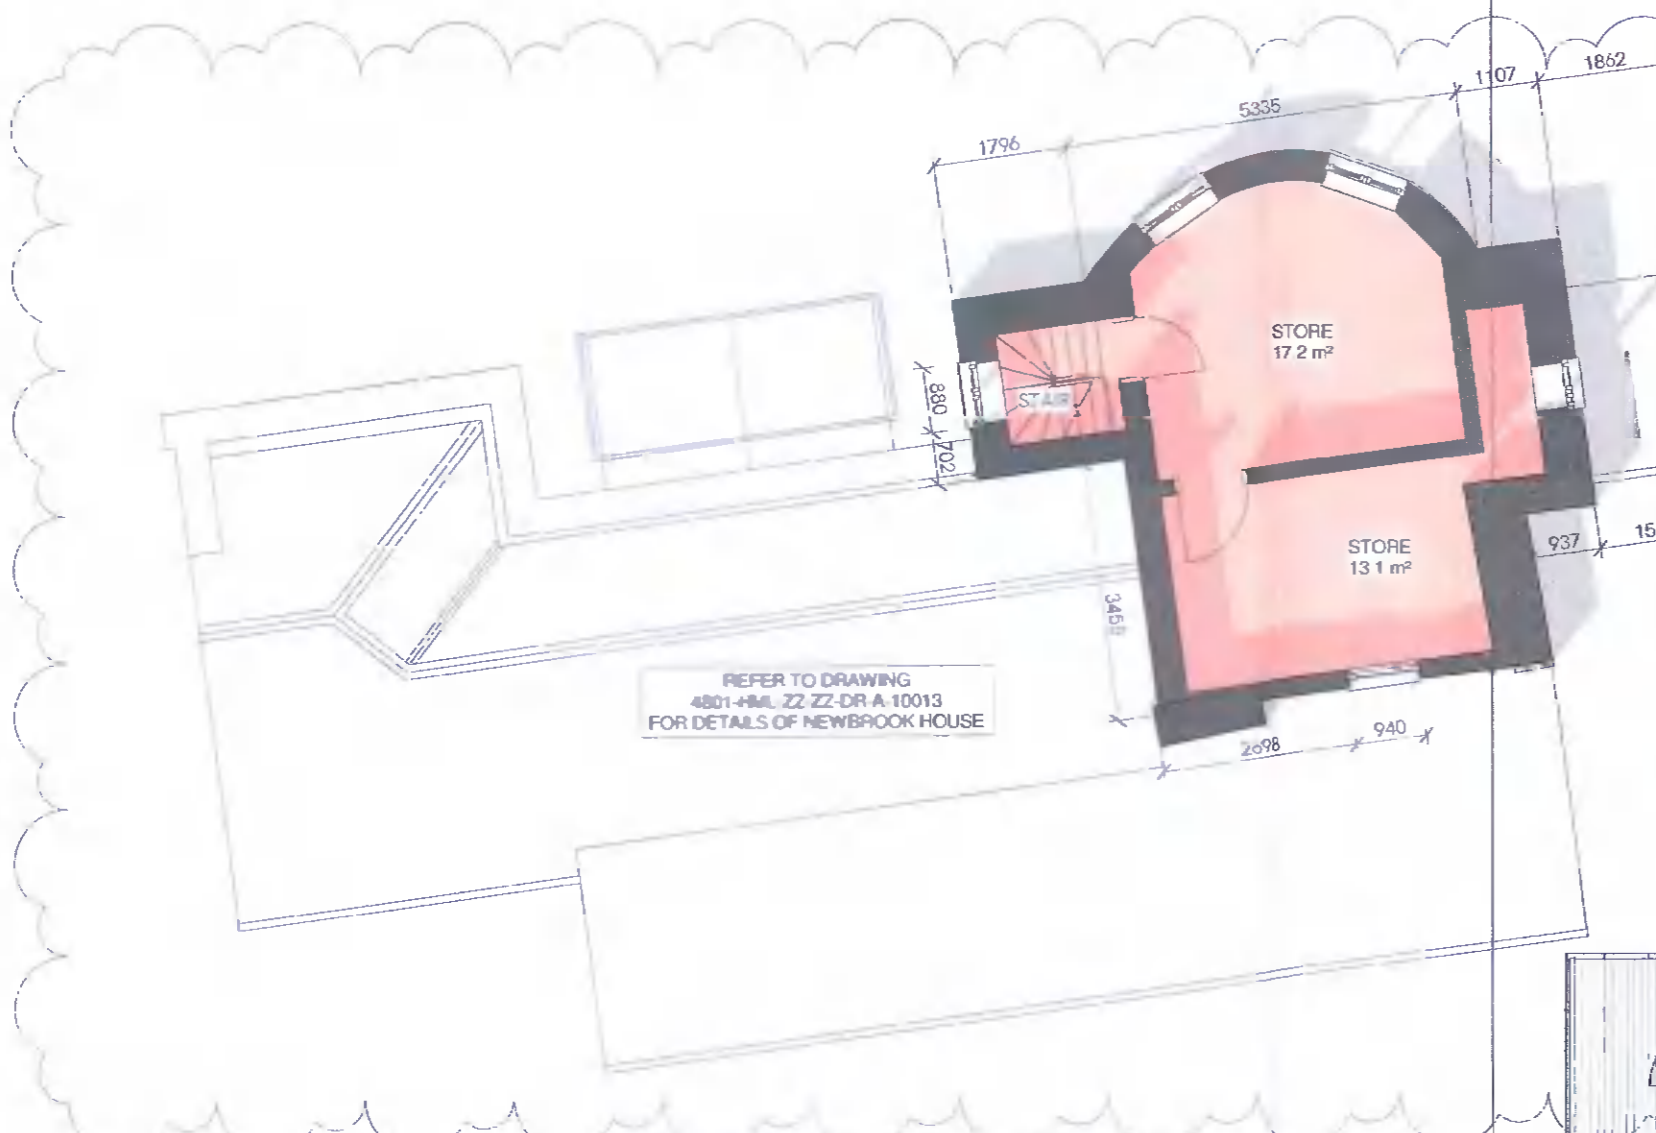

P02 Building layout adjusted following planning comments, Newbrook House updated following receipt of detailed survey. M3 D3 16.12.21
 P01 First Issue. D1 D2 26.08.21
 Rev. Dates Drawn Appr. Date

Holmes Miller
 89 Minerva Street
 Glasgow
 G3 6LE
 0141 204 2080
 www.holmesmiller.com

Project 4801
Newbrook House Luxury Suites

Drawing Name
 PROPOSED LEVEL 2 FLOOR PLAN - NURSING HOME

Scale @ A1 Checked **Revision**
 As indicated DJ P02

Drawing Number
 4801-HML-ZZ-02-DR-A-10107