


Notes
 Copyright and not to be reproduced without the consent of Holmes Miller Holmes Miller accepts responsibility for this document only to the commissioning Party and not to any other. Holmes Miller does not accept liability for accuracy or veracity of survey information provided by others and horizontal dimensions and levels provided by Holmes Miller and based on survey information provided by others must be verified on site. DO NOT SCALE: Use figured dimensions only.


Masonry Construction
 Refer to F30 specification which includes SE input together with SE drawings and specifications for full details of wall ties, supports, restrains and similar.

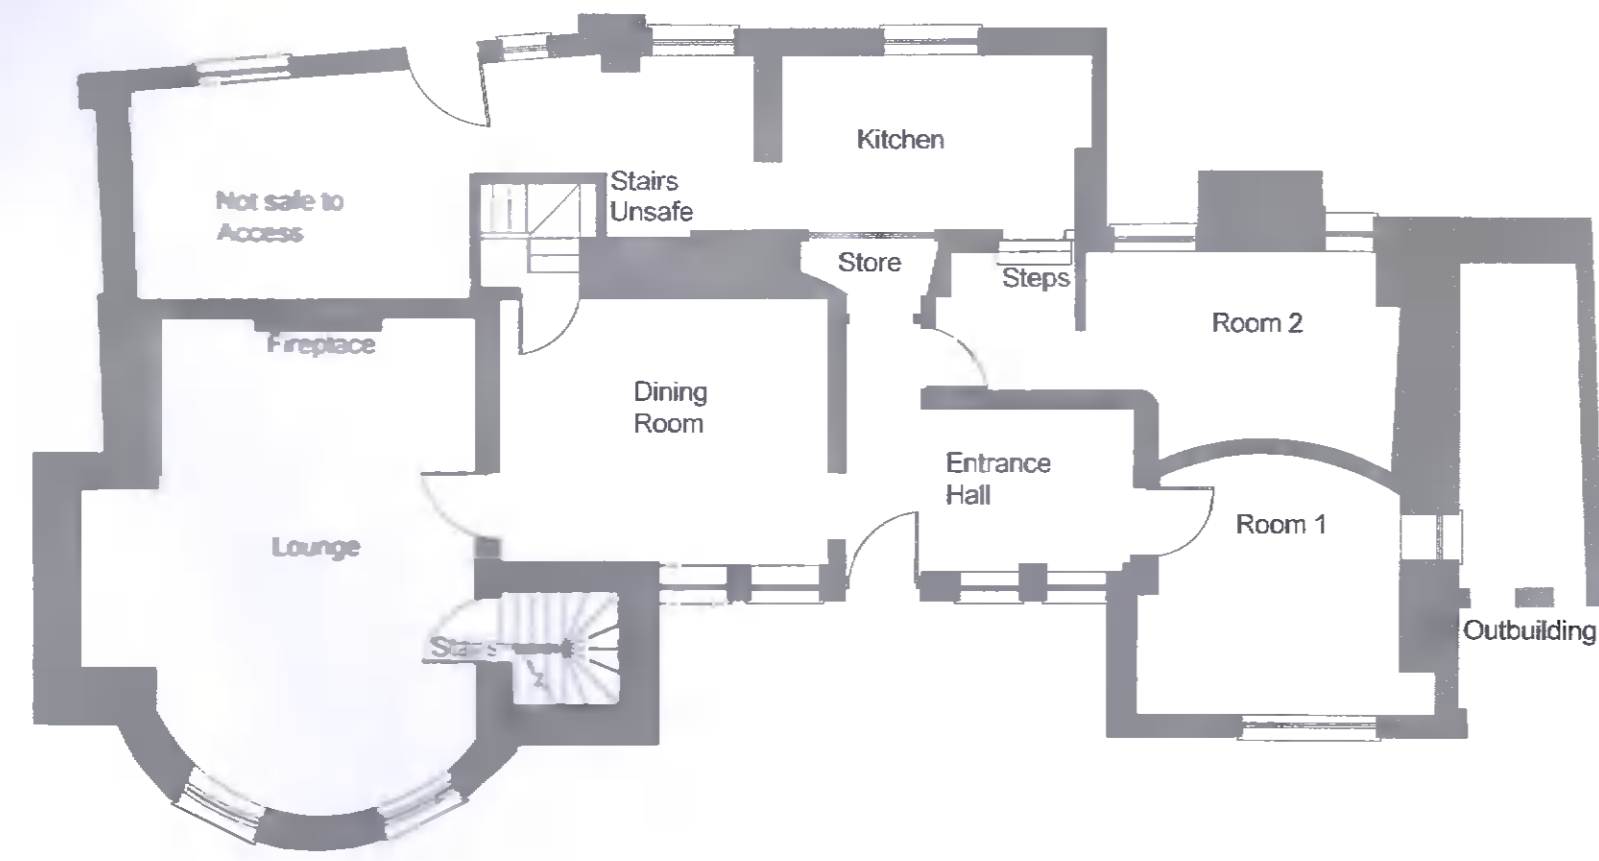


01 Existing Ground Floor Plan
1:100



04 Existing North Elevation
1:100

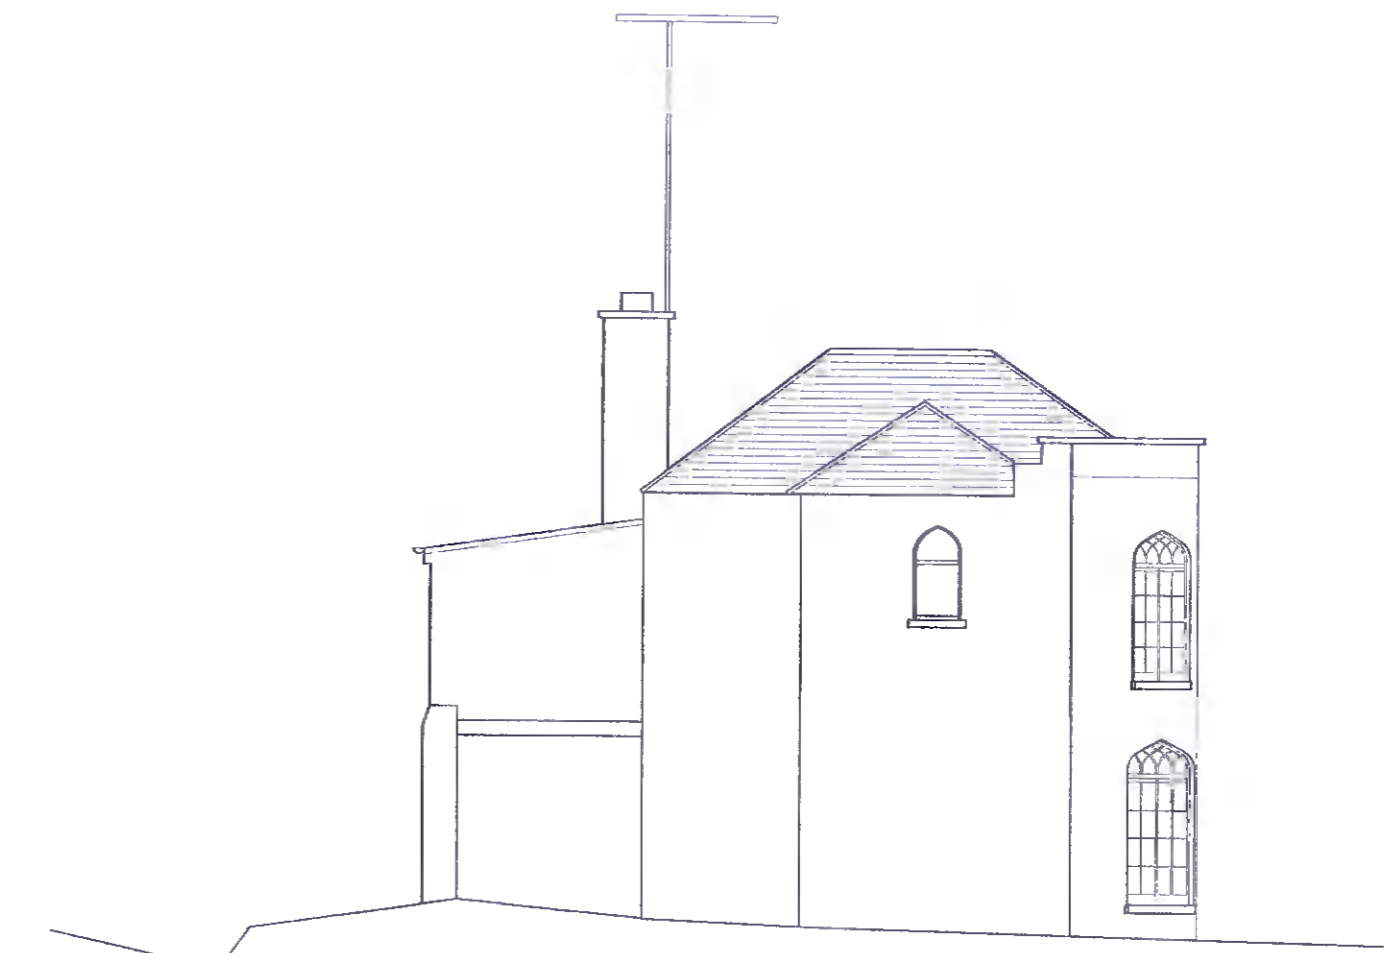


05 Existing East Elevation
1:100

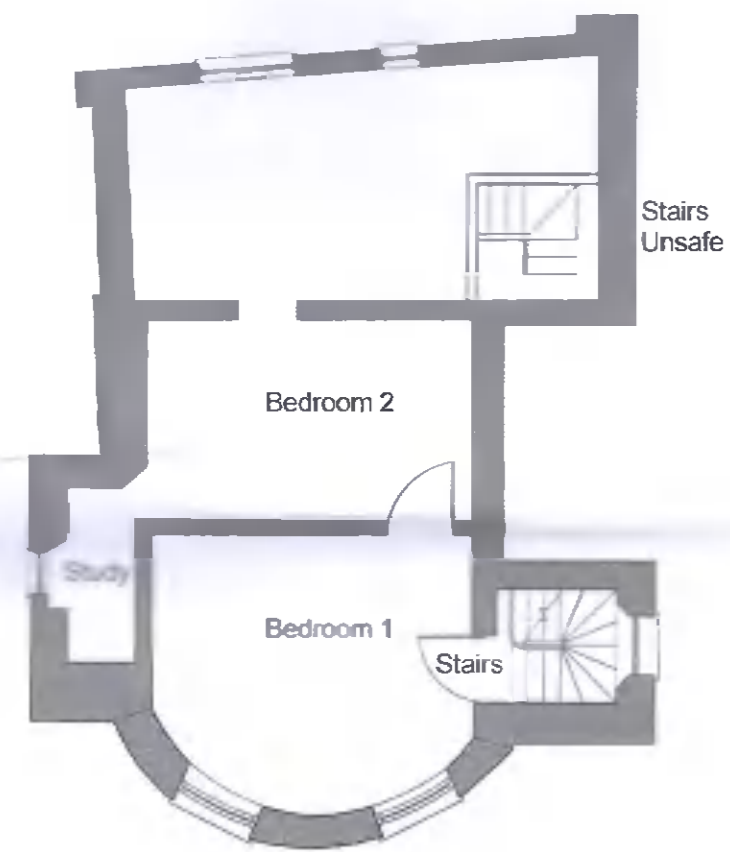


02 Existing First Floor Plan
1:100



06 Existing South Elevation
1:100

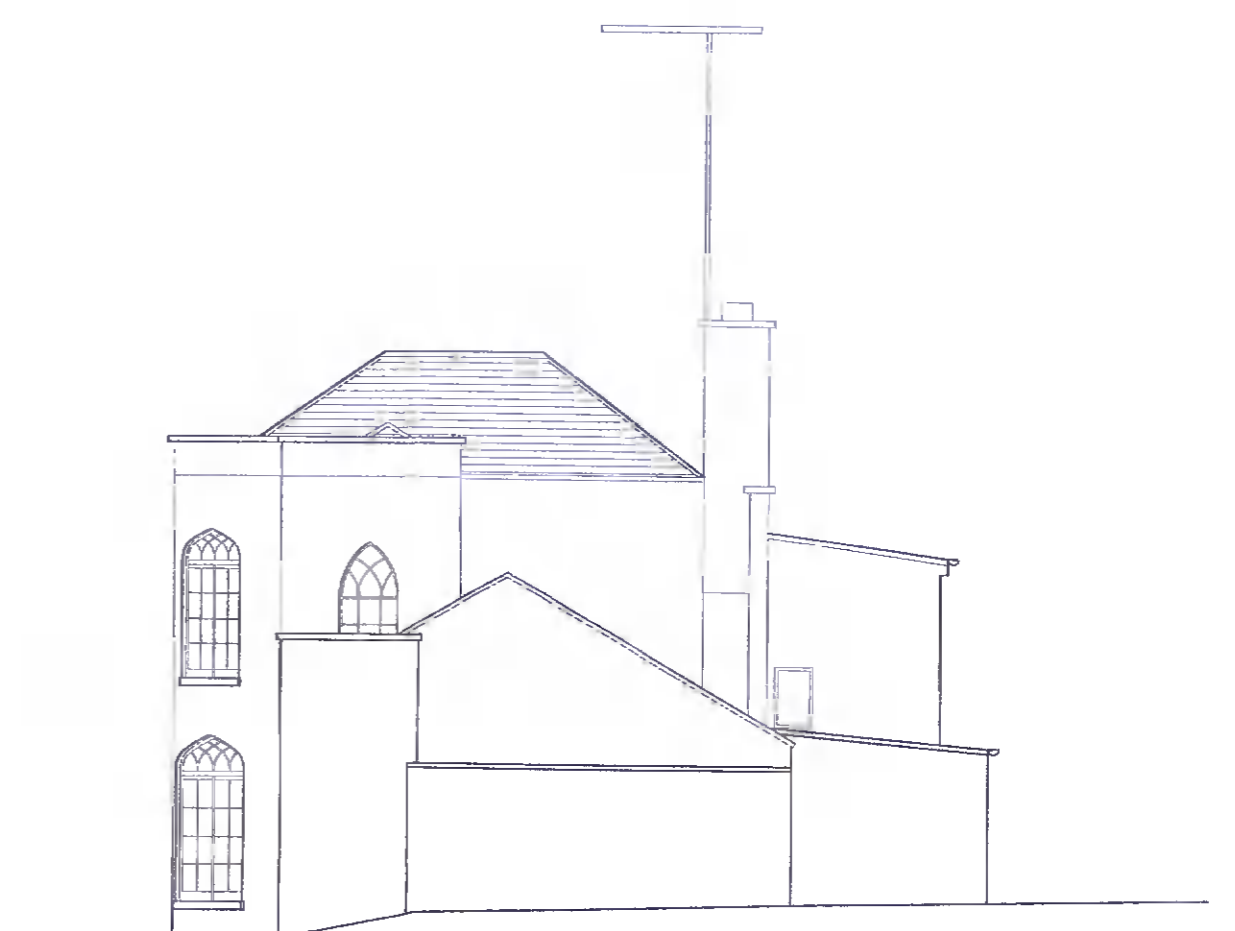


07 Existing West Elevation
1:100

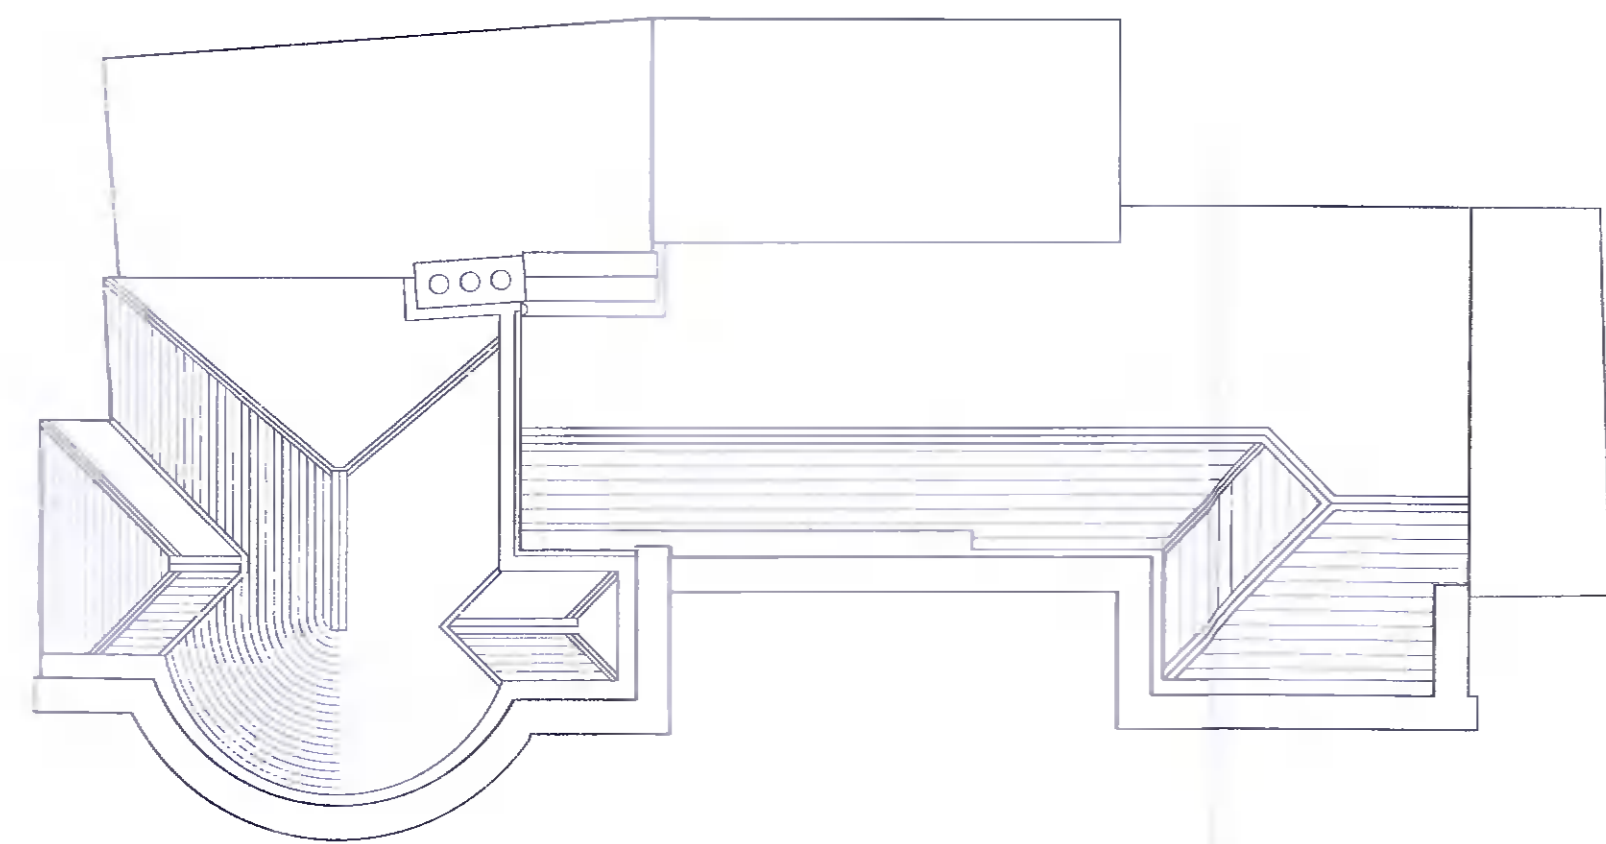

03 Existing Roof Plan
1:100

P01	First Issue	30	DJ	16.11.21
Rev	Notes	Drawn	Appr	Date

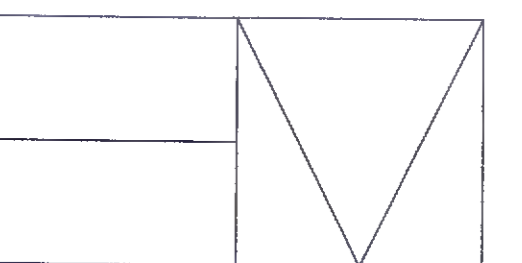

Holmes Miller
 89 Minerva Street
 Glasgow
 G3 8LE
 0141 204 2080
 www.holmesmiller.com

Project 3641
Newbrook House Luxury Suites

Drawing Name
 Existing Floor Plans & Elevations
 - Newbrook House

Scale @ A1	Checked	Revision
1:100	DJ DJ	P01

Drawing Number
 4801-HML-ZZ-ZZ-DR-A-10012