




**PROPOSED ROOF PLAN**  
HOUSE TYPE C & C1  
Scale 1:100

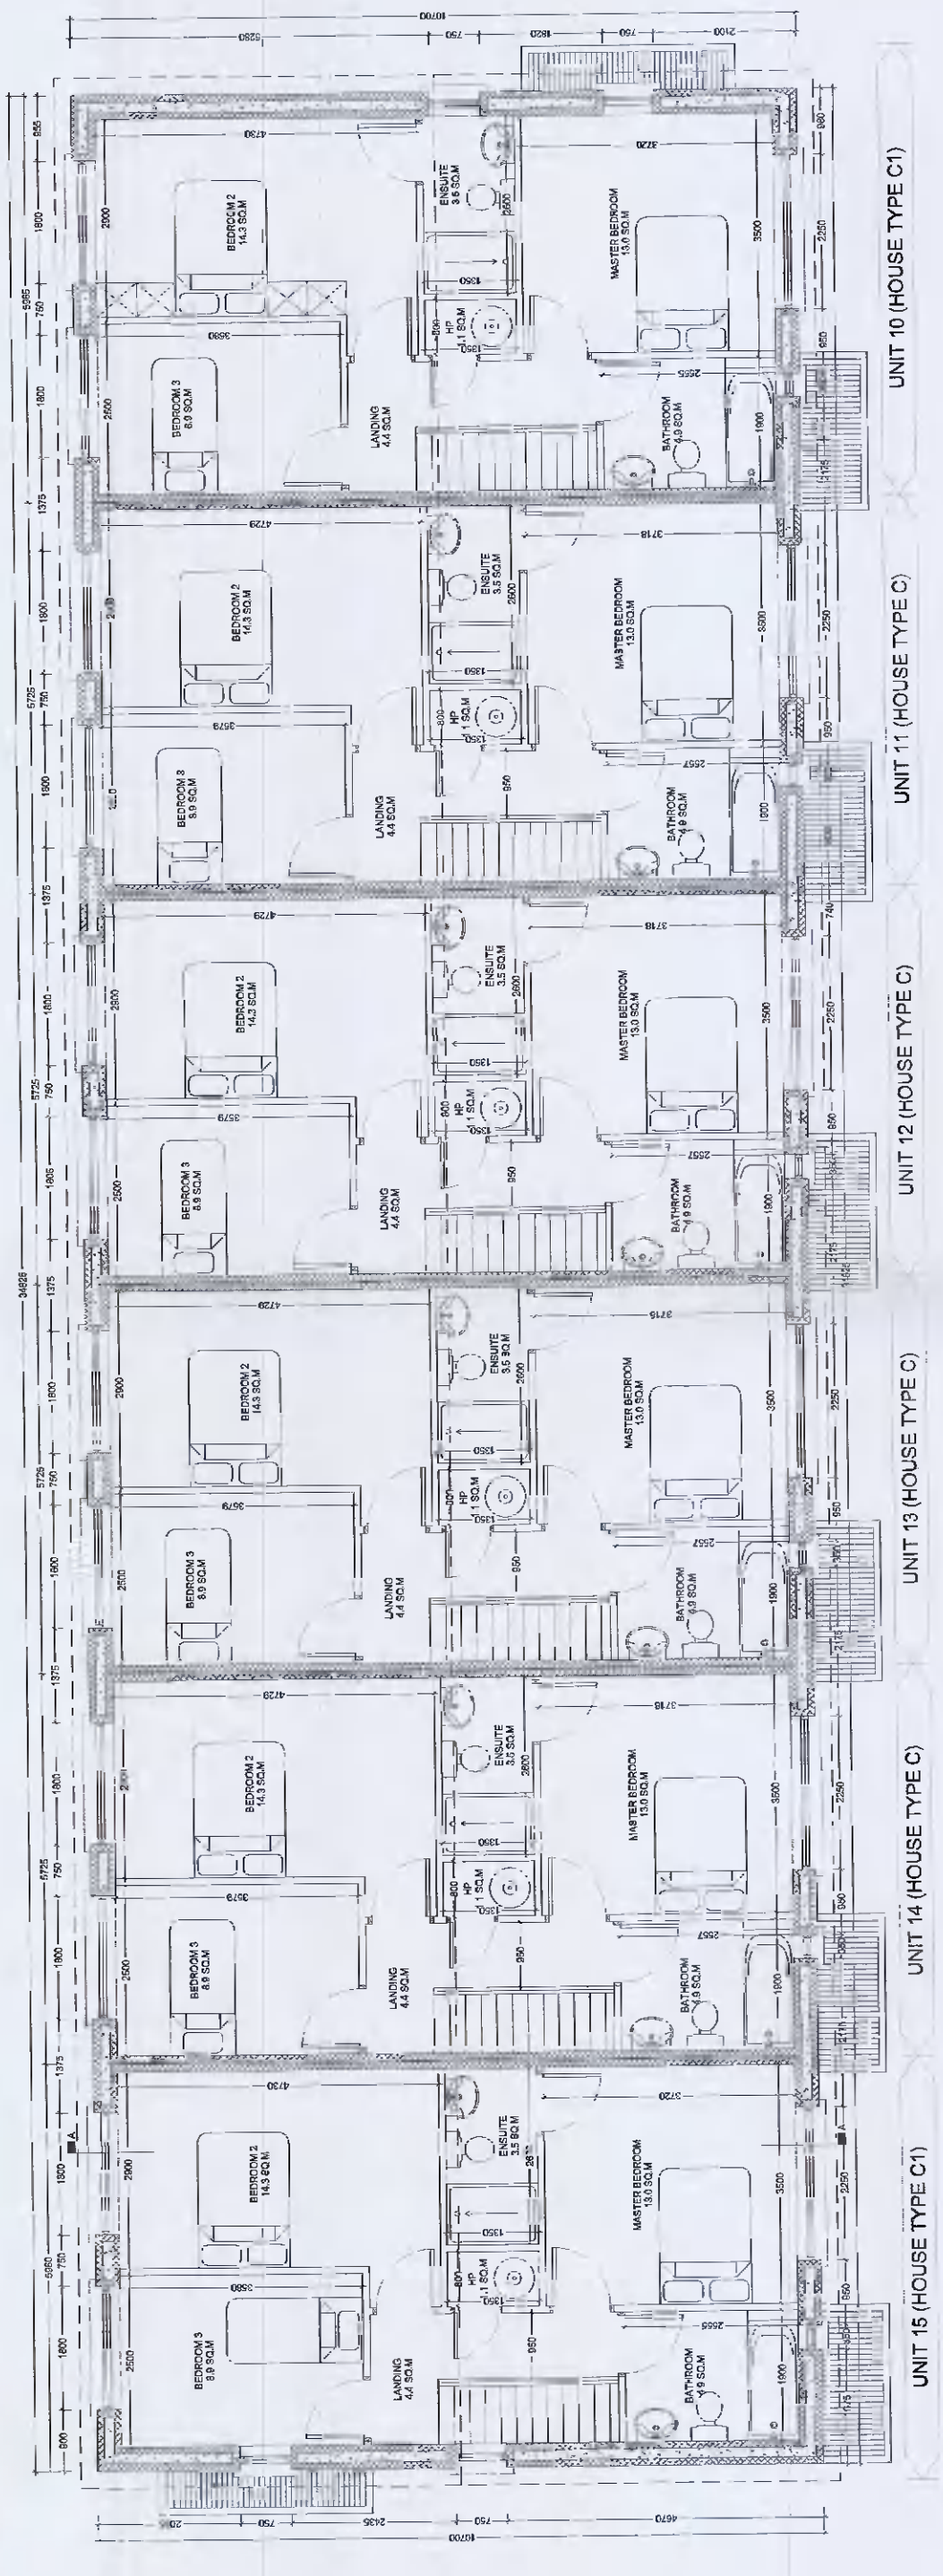


**PROPOSED FIRST FLOOR PLAN**  
HOUSE TYPE C & C1  
Scale 1:100

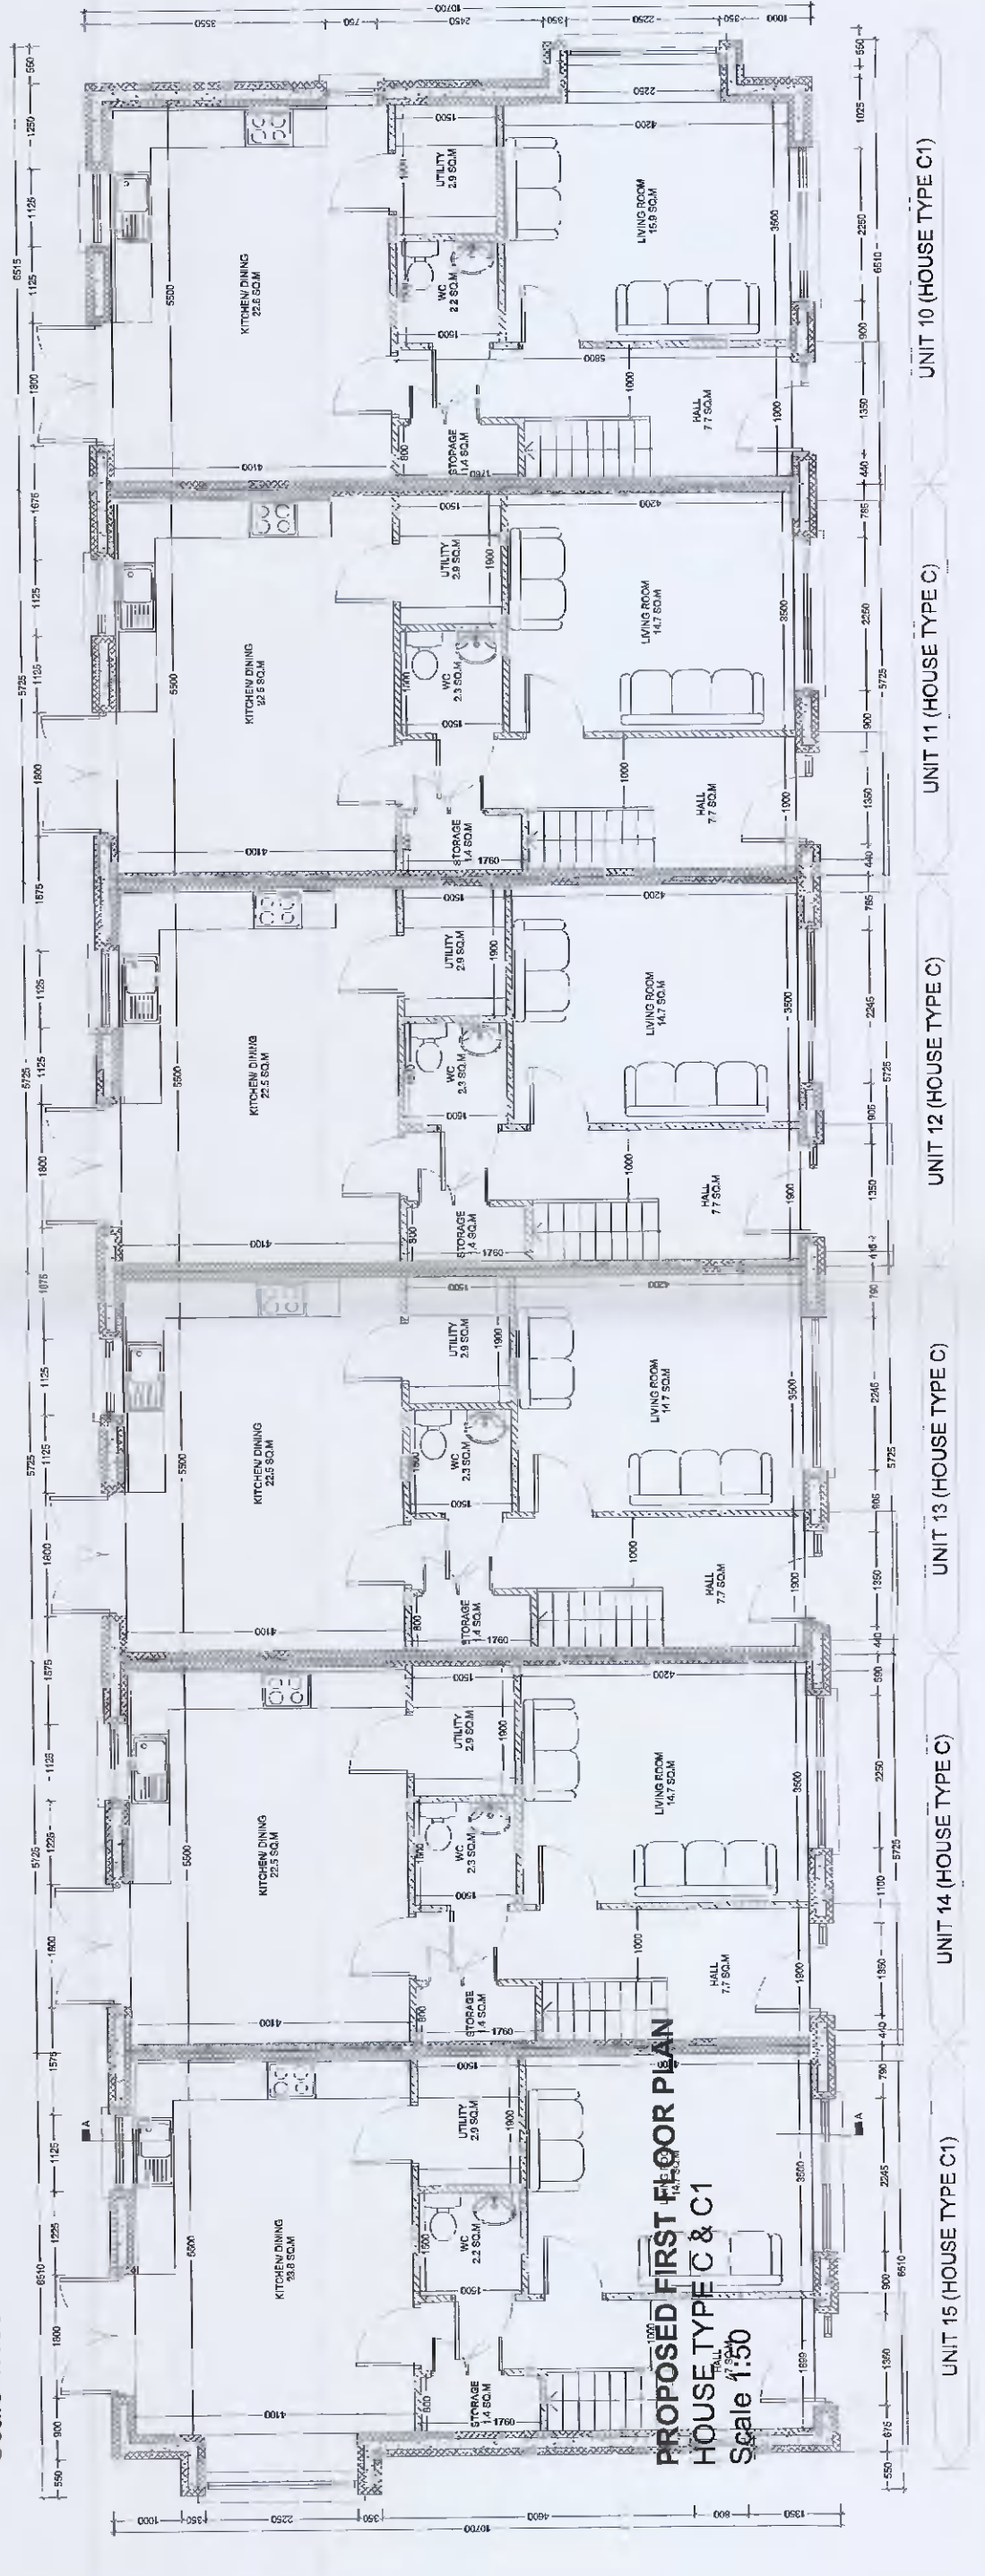


**PROPOSED GROUND FLOOR PLAN**  
HOUSE TYPE C & C1  
Scale 1:100

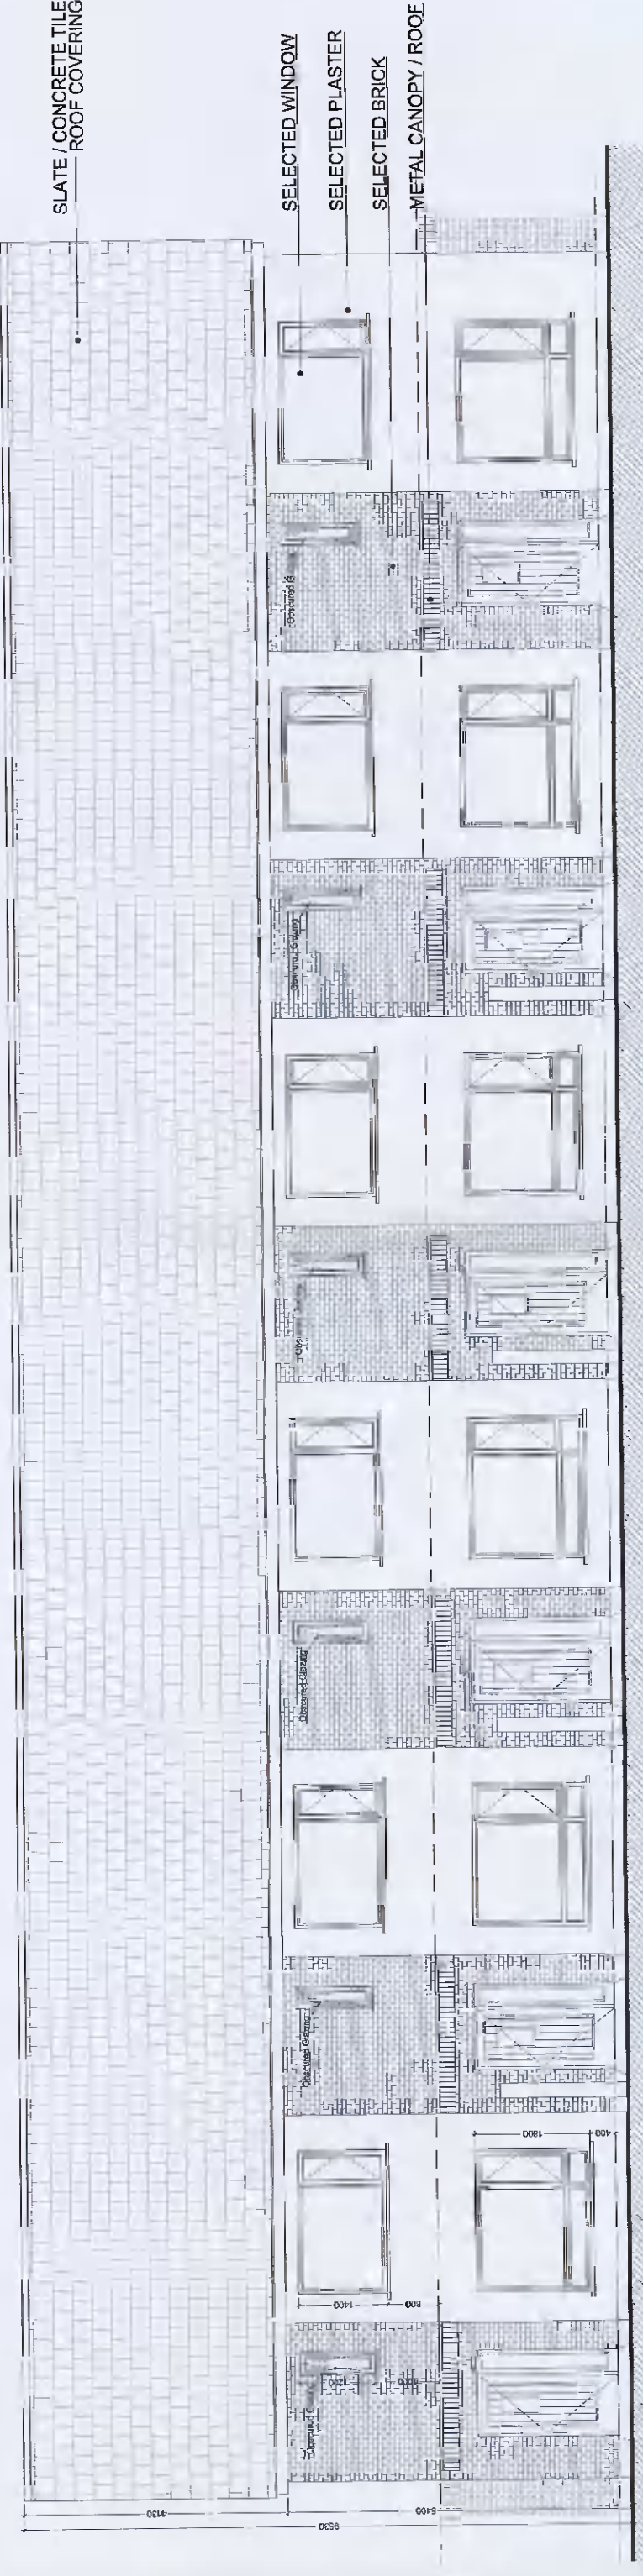


**PROPOSED FRONT ELEVATION**  
HOUSE TYPE C & C1  
Scale 1:100

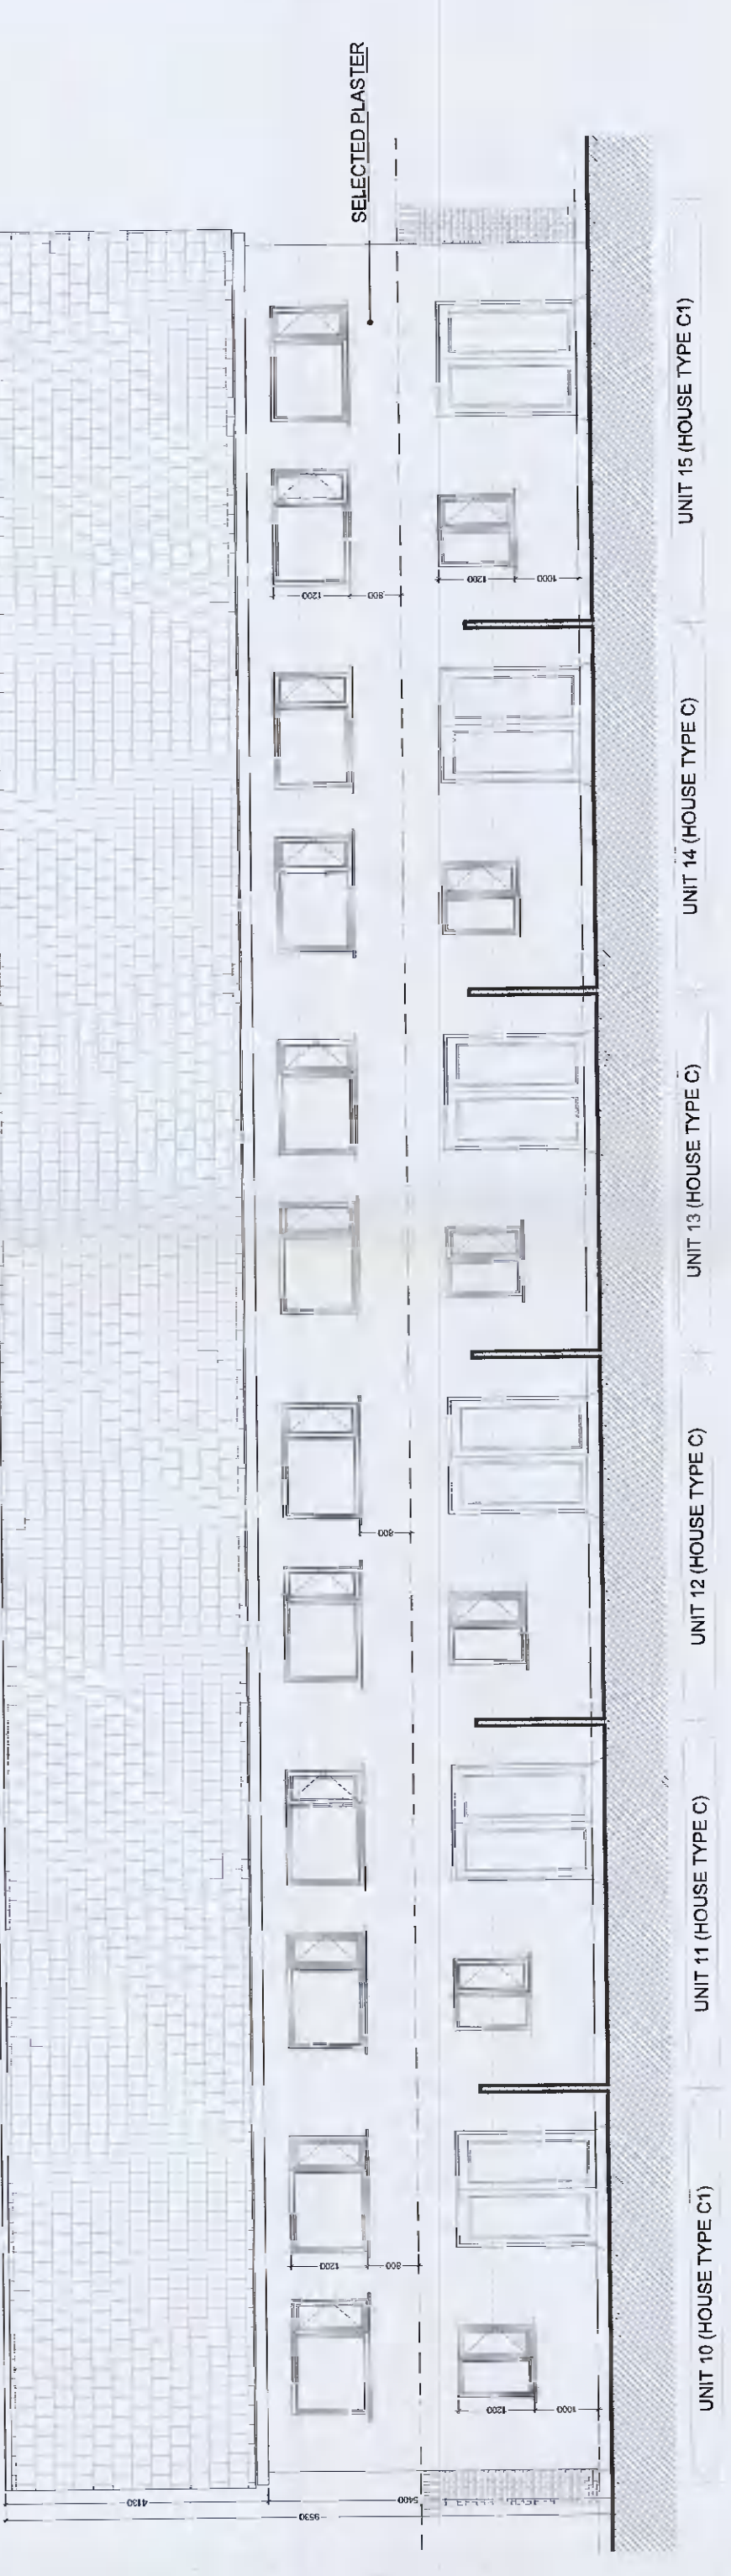

**PROPOSED REAR ELEVATION**  
HOUSE TYPE C & C1  
Scale 1:100

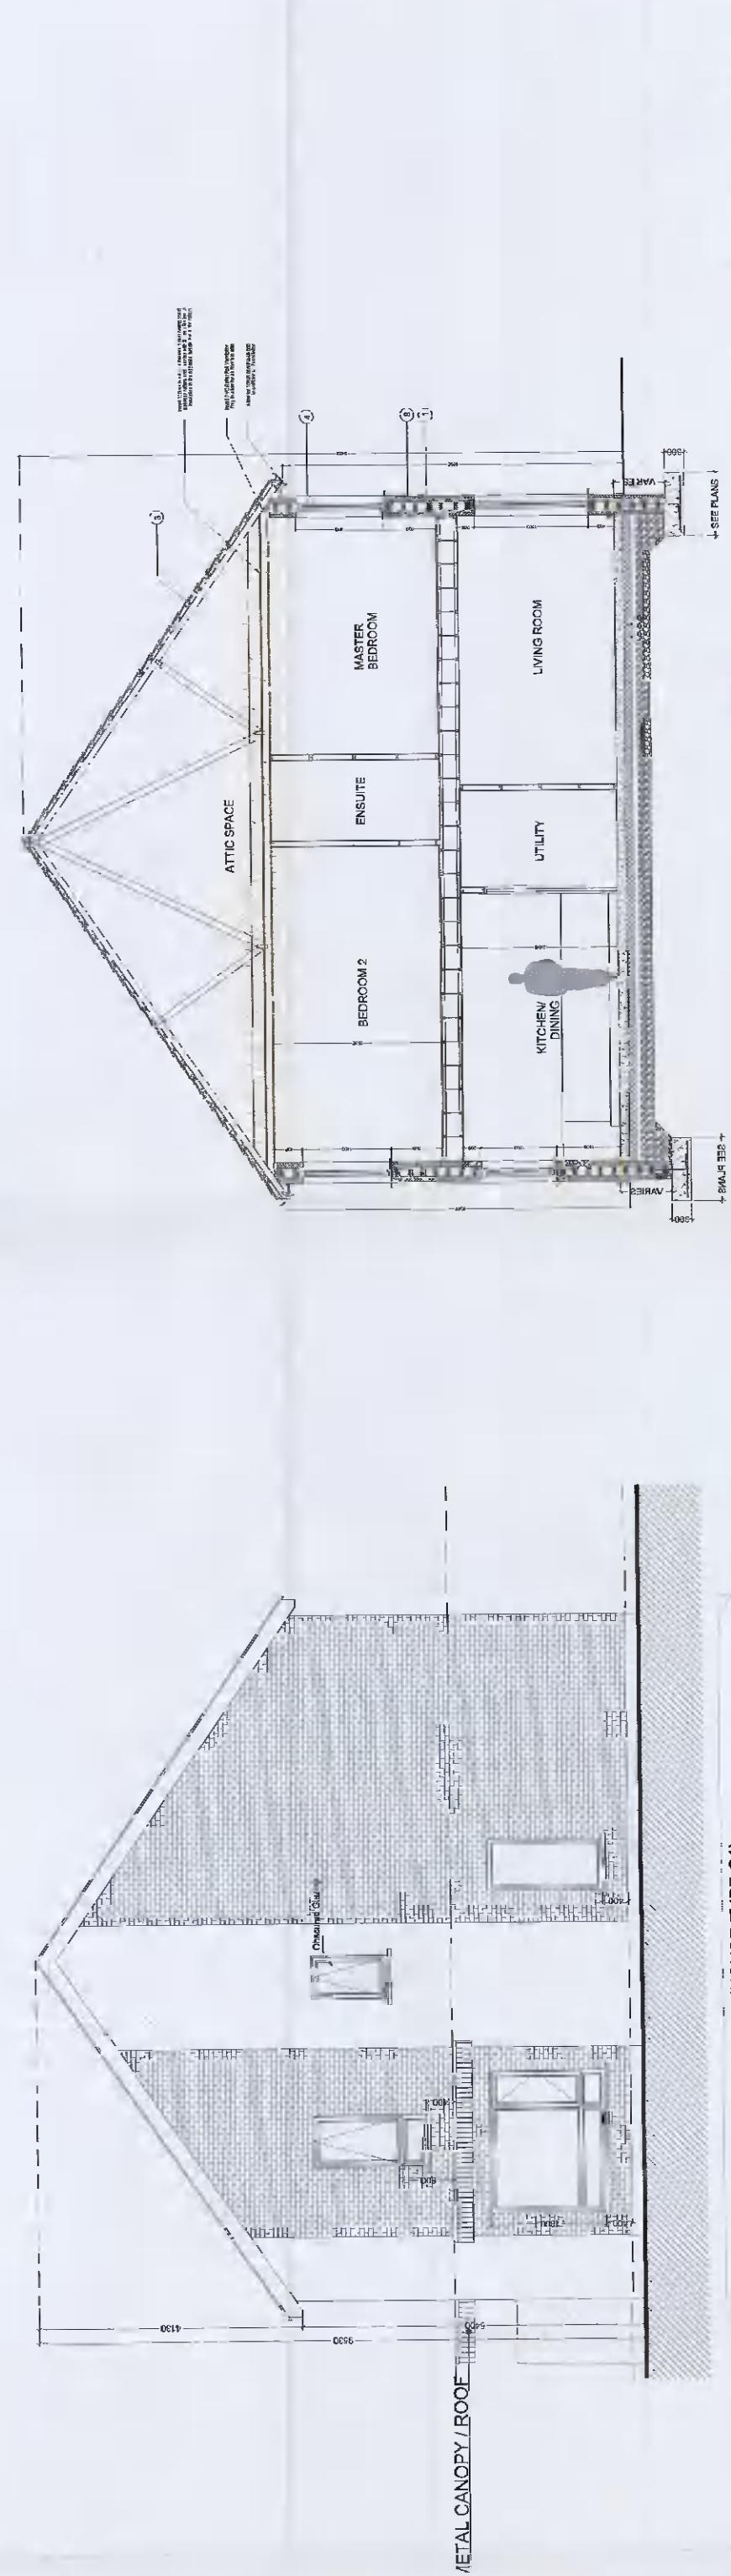

**PROPOSED GABLE/SIDE ELEVATION**  
HOUSE TYPE C & C1  
Scale 1:100

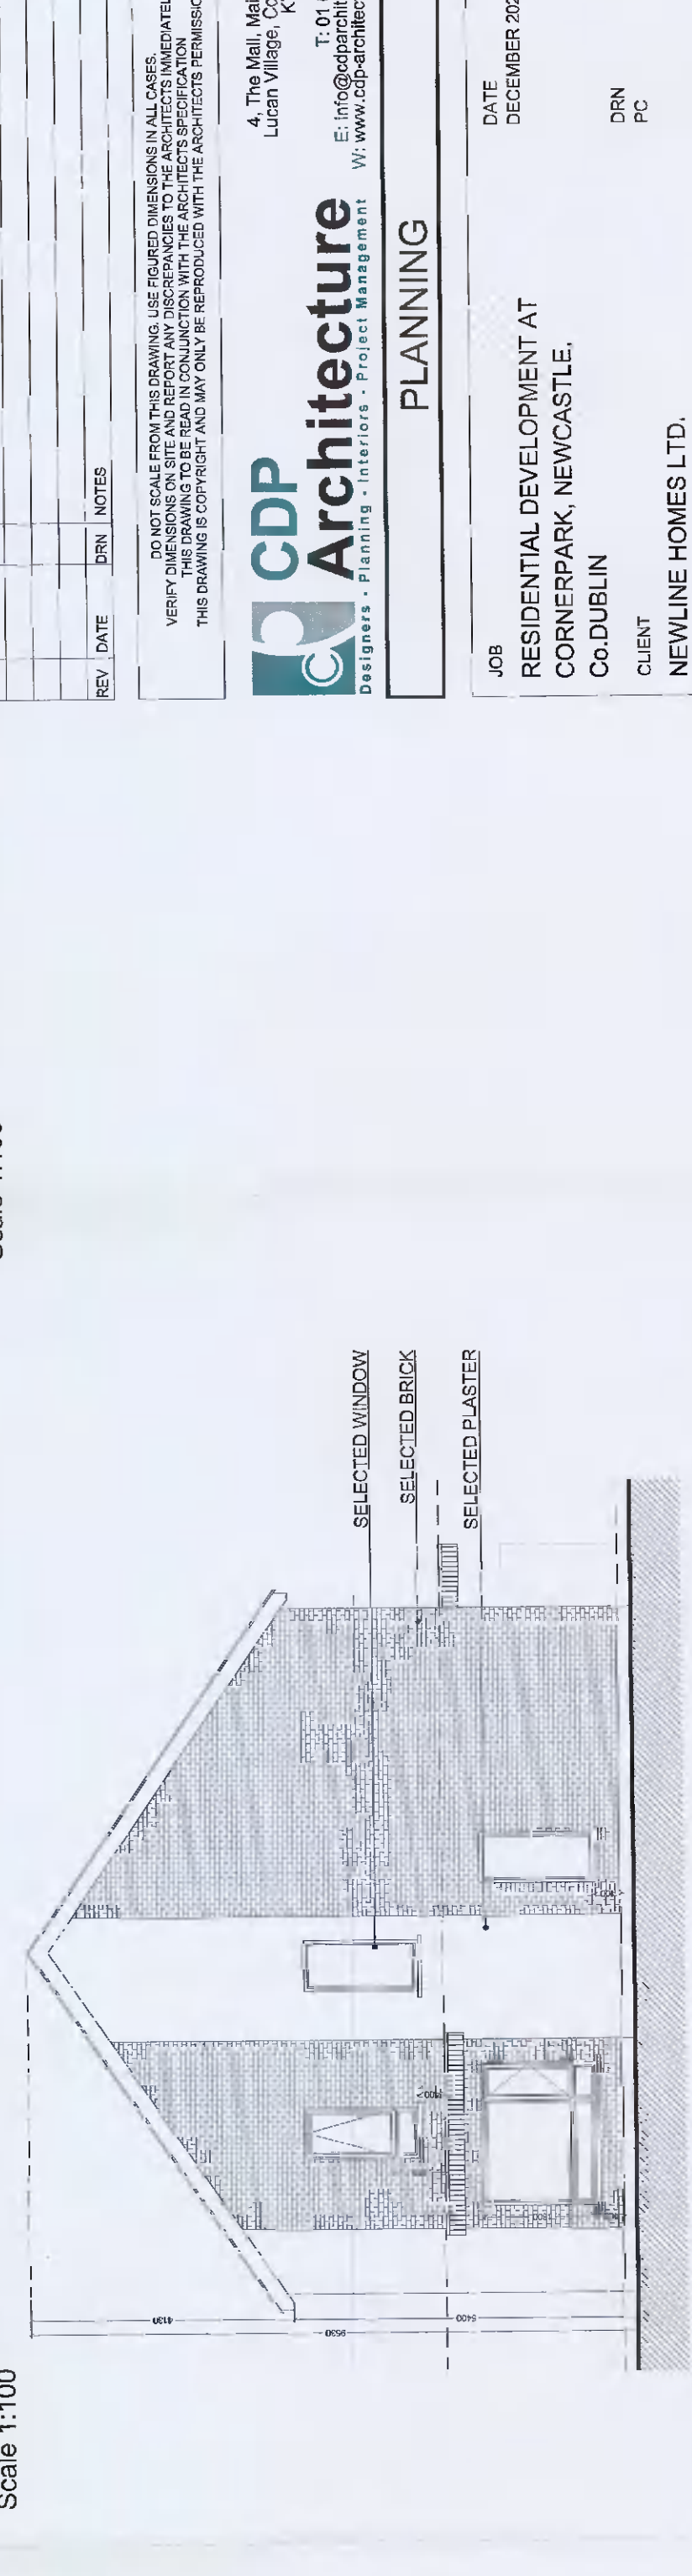

**PROPOSED SECTION A-A**  
HOUSE TYPE C & C1  
Scale 1:100

REV	DATE	DRN	NOTES

DO NOT SCALE DRAWINGS. DIMENSIONS SHOWN IN DIMENSIONS TAKE PRECEDENCE OVER DIMENSIONS SHOWN IN THE DRAWING. THE DRAWING TO BE USED IN CONSTRUCTION MUST BE THE LATEST REVISION. THE DRAWING IS FOR INFORMATION ONLY AND IS NOT TO BE USED FOR CONSTRUCTION.

**CDP Architecture**  
Architects - Planning - Interiors - Project Management  
4, The Mall, Main Street,  
Luton Village, Luton,  
Bedfordshire, LU1 1JG  
T: 01582 4488  
E: info@cdparchitecture.com  
W: www.cdparchitecture.com

**PLANNING**

JOB	RESIDENTIAL DEVELOPMENT AT CORNERPARK, NEWCASTLE, Co.DUBLIN
DATE	DECEMBER 2021
CLIENT	NEWLINE HOMES LTD.
DRN	PC
DRAWING TITLE	PROPOSED FLOOR PLANS HOUSE TYPE C & C1
SCALE	1:100 @A1
CHECKED	PT
JOB NUMBER	2019-168
DRAWING NUMBER	3.1.103
REVISION	