




Rev	Date	Description	Issued
Revision Schedule			

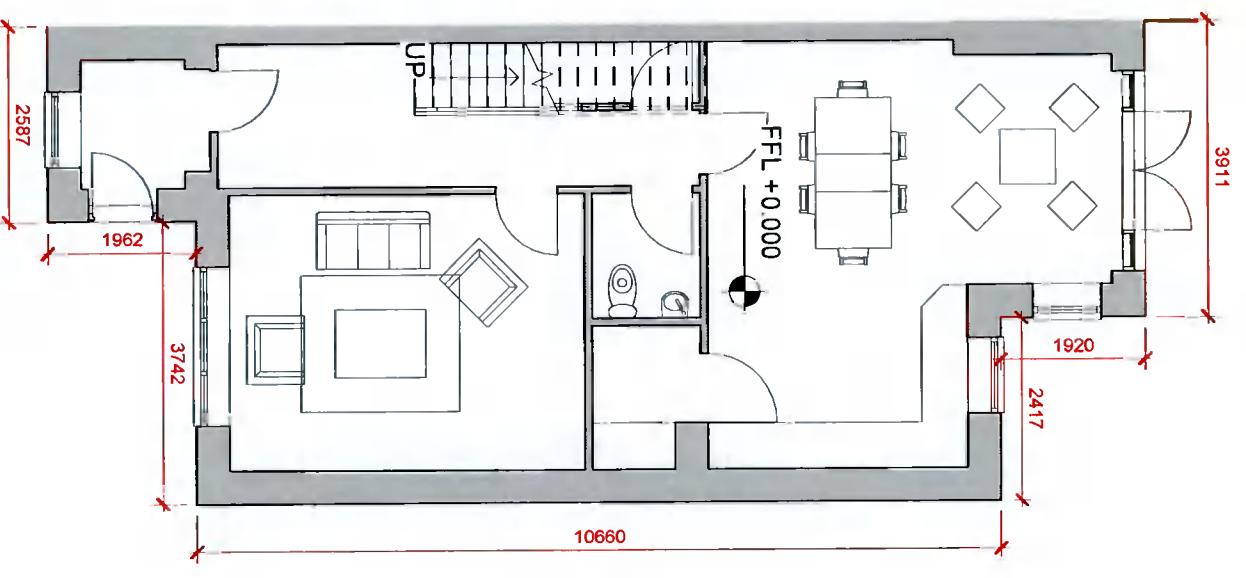


LEVEL 00
1 : 100

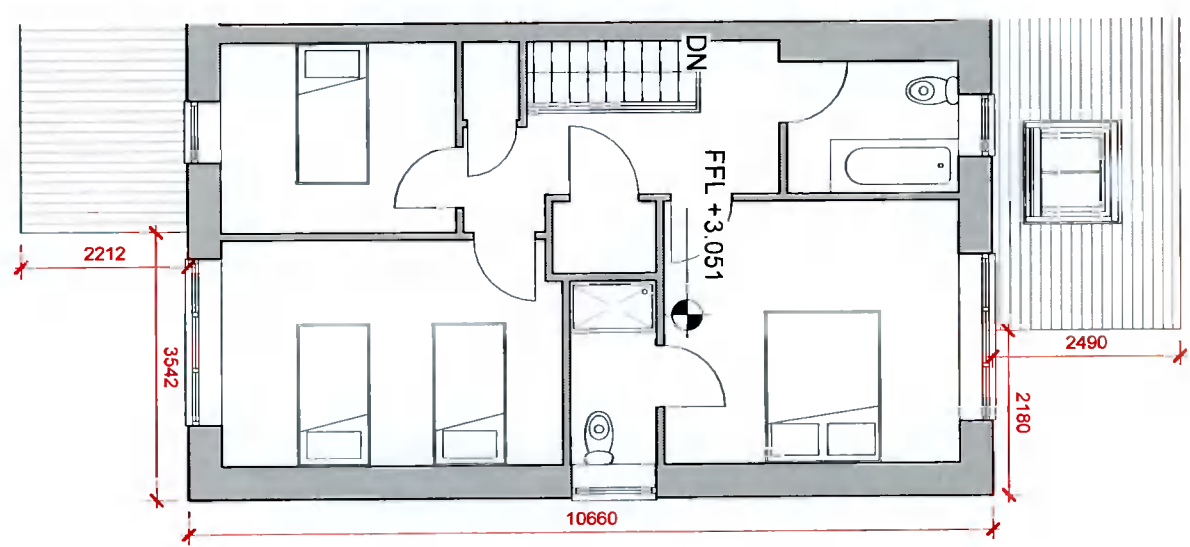


LEVEL 01
1 : 100

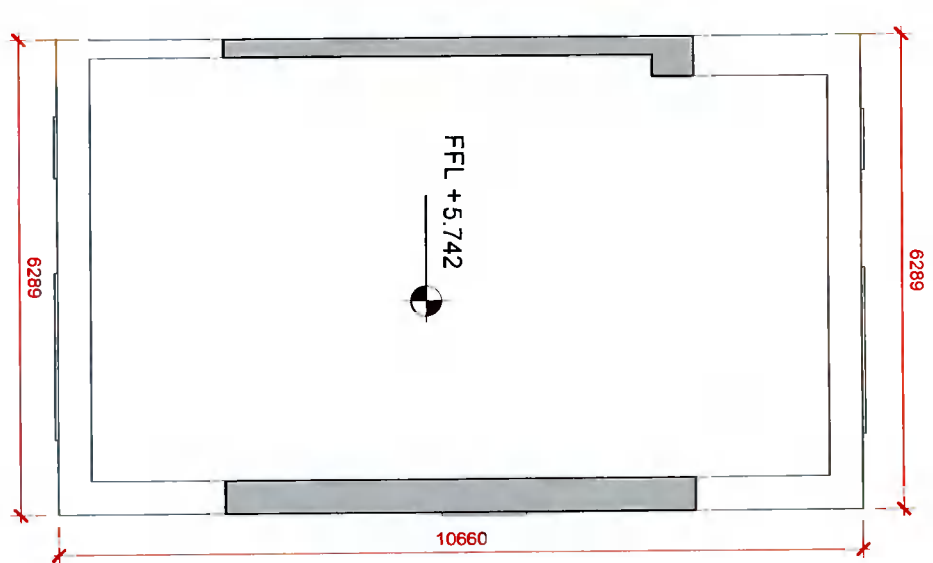

LEVEL 02
1 : 100

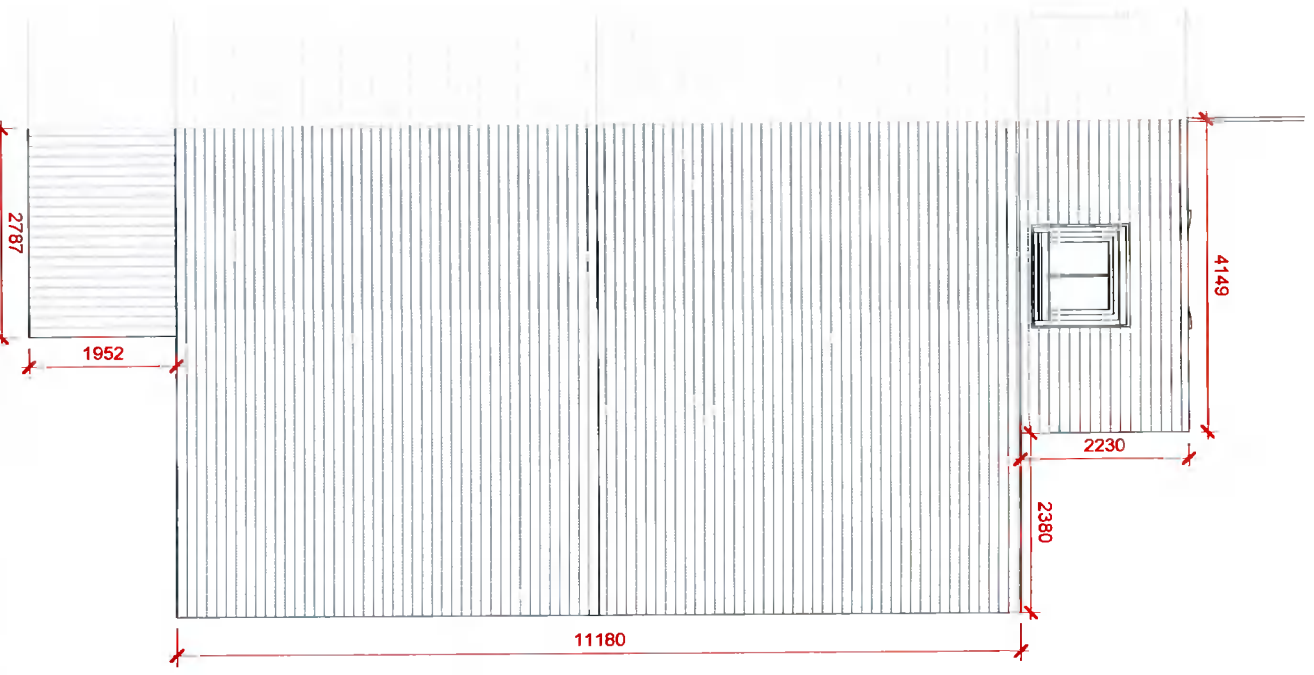

ROOF PLAN
1 : 100

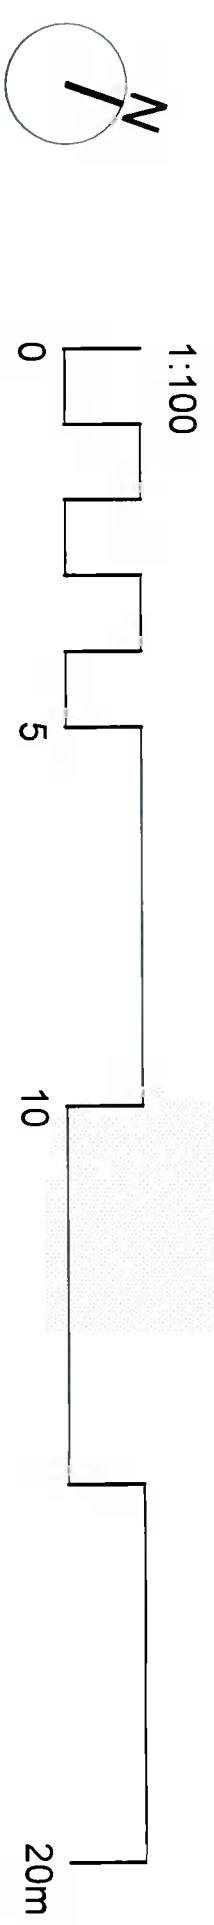

The use of this plan is the exclusive responsibility of the client. Gravity Architects does not accept any liability for the accuracy of the information provided. All drawings are preliminary and subject to change without notice. Gravity Architects is not responsible for any errors or omissions in this document. The information contained herein is for general information only and should not be used for any specific purpose. Gravity Architects is not responsible for any damage or loss resulting from the use of this document. Report any discrepancies to Gravity Architects immediately.

PRELIMINARY

NAME: AMIR SHAH

PROJECT: 8 DODDERBROOK PLACE, DUBLIN, D24FW7D

FLOOR PLANS - EXISTING

PROJECT: N1455-00-00-00-DR-A-002-P01

SCALE: As indicated A3