


DO NOT SCALE from this drawing. Only figured dimensions are to be used. This drawing is the copyright of MOLONEY O'BEIRNE. Any discrepancies between this drawing and other information shall be reported to the architect.

Construction should ONLY proceed from drawings issued under Working Drawing (For Construction) status, unless prior written consent is given. Should any site personnel, or those employed to carry out works on their behalf, choose alternative materials or components to those specified by MOLONEY O'BEIRNE without reference and agreement with MOLONEY O'BEIRNE, then they do so entirely at their own risk.

LEGEND

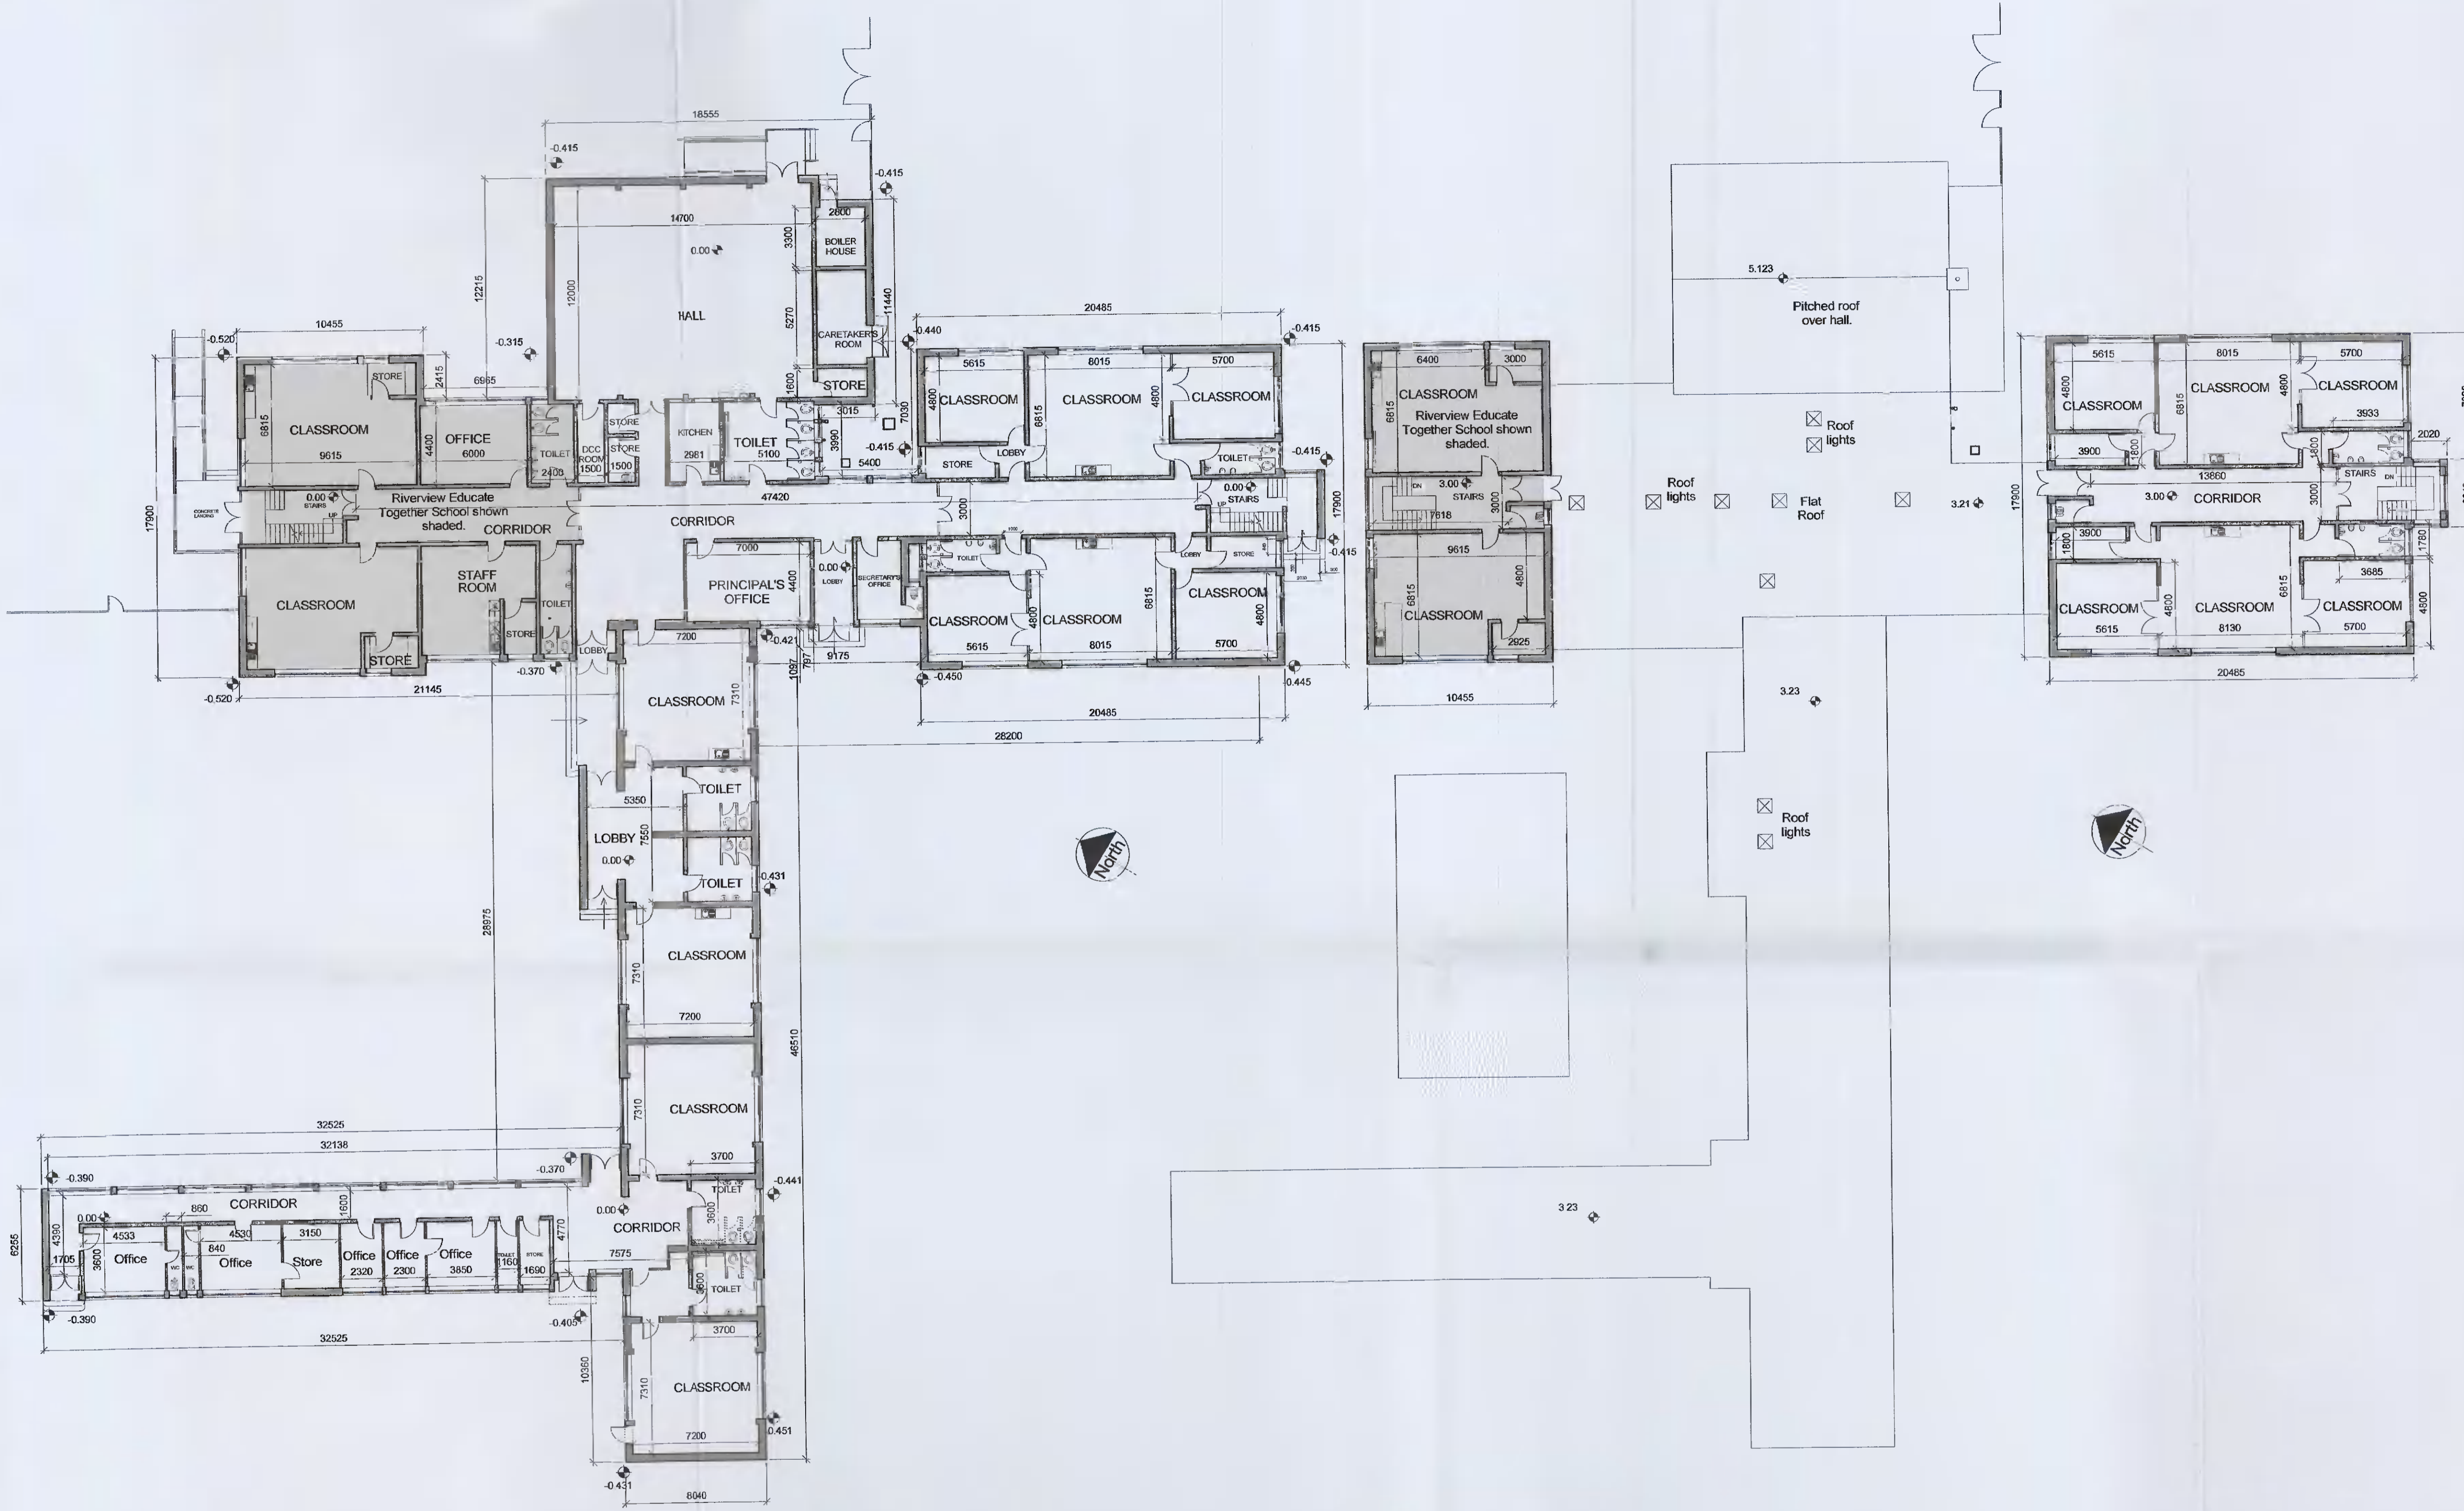

Existing Ground Floor Plan  
Scale 1:200

First Ground Floor Plan  
Scale 1:200

Revisions		Date
Drawing No.		16039-P-2100
Description		Existing floor plans of main school building
Scale	1:200	Drawn
Date	29-11-2021	CT
		Checked

Project  
**New prefab classroom**  
**Riverview Educate Together National School**

Client  
**New prefab classroom**  
**Riverview Educate Together National School**

Issue  
**For Planning**

Rev