



DO NOT SCALE from this drawing. Only figured dimensions are to be used. This drawing is the copyright of MOLONEY O'BEIRNE. Any discrepancies between this drawing and other information shall be reported to the architect.  
 Construction should ONLY proceed from drawings issued under Working Drawing (For Construction) status, unless prior written consent is given. Should any site personnel, or those employed to carry out works on their behalf, choose alternative materials or components to those specified by MOLONEY O'BEIRNE, without reference and agreement with MOLONEY O'BEIRNE, then they do so entirely at their own risk.


**LEGEND**

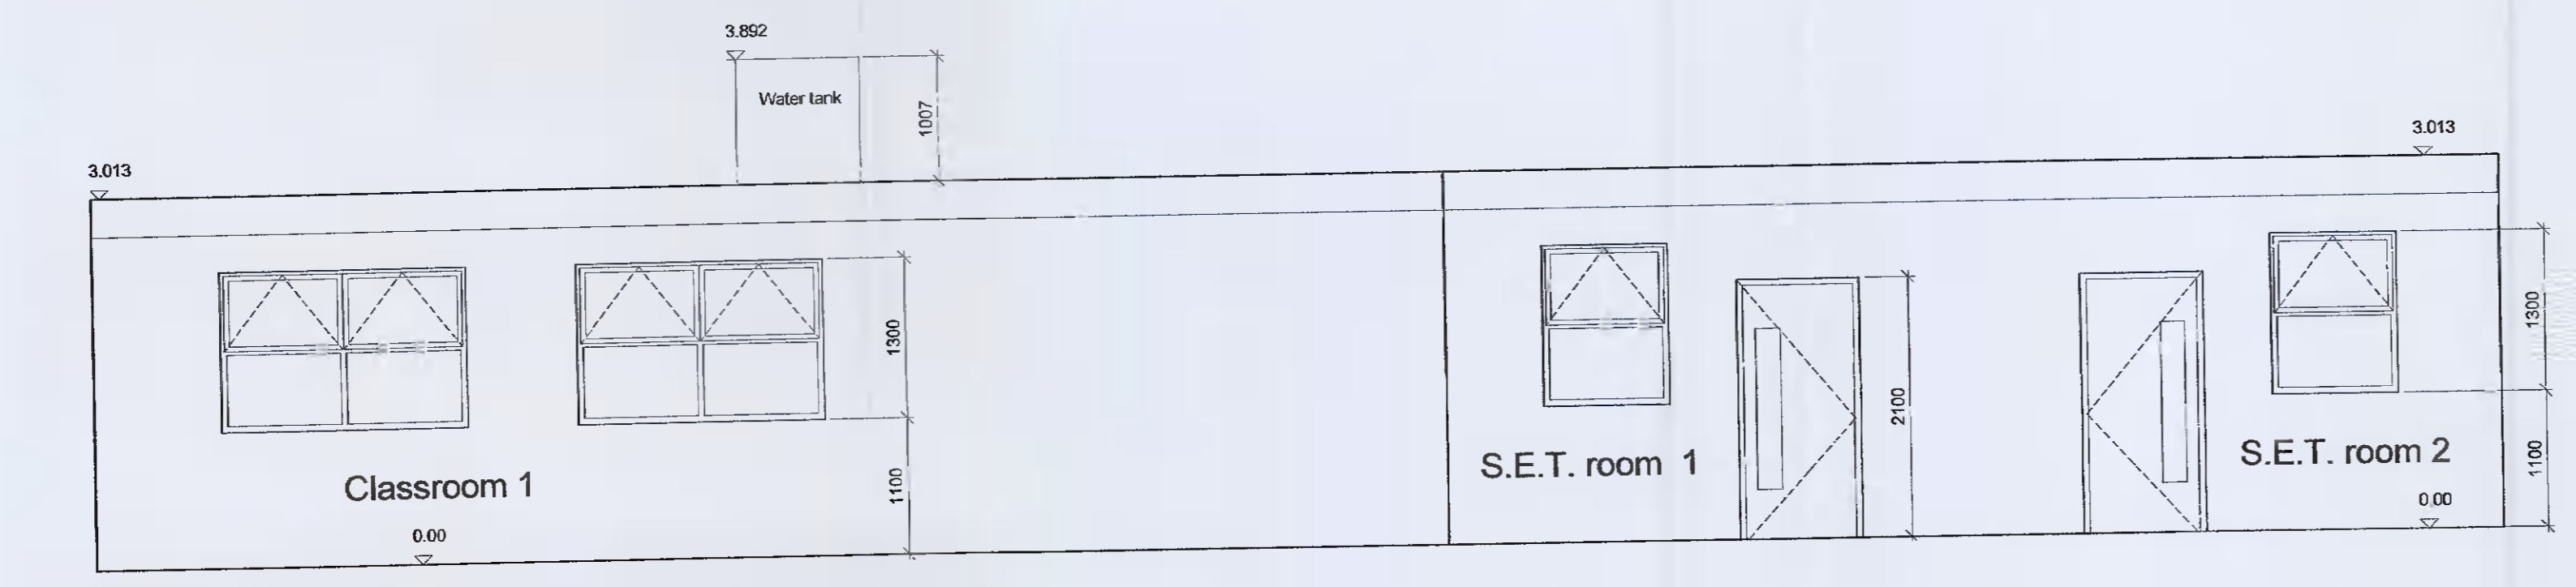


South - east elevation  
Scale 1:100

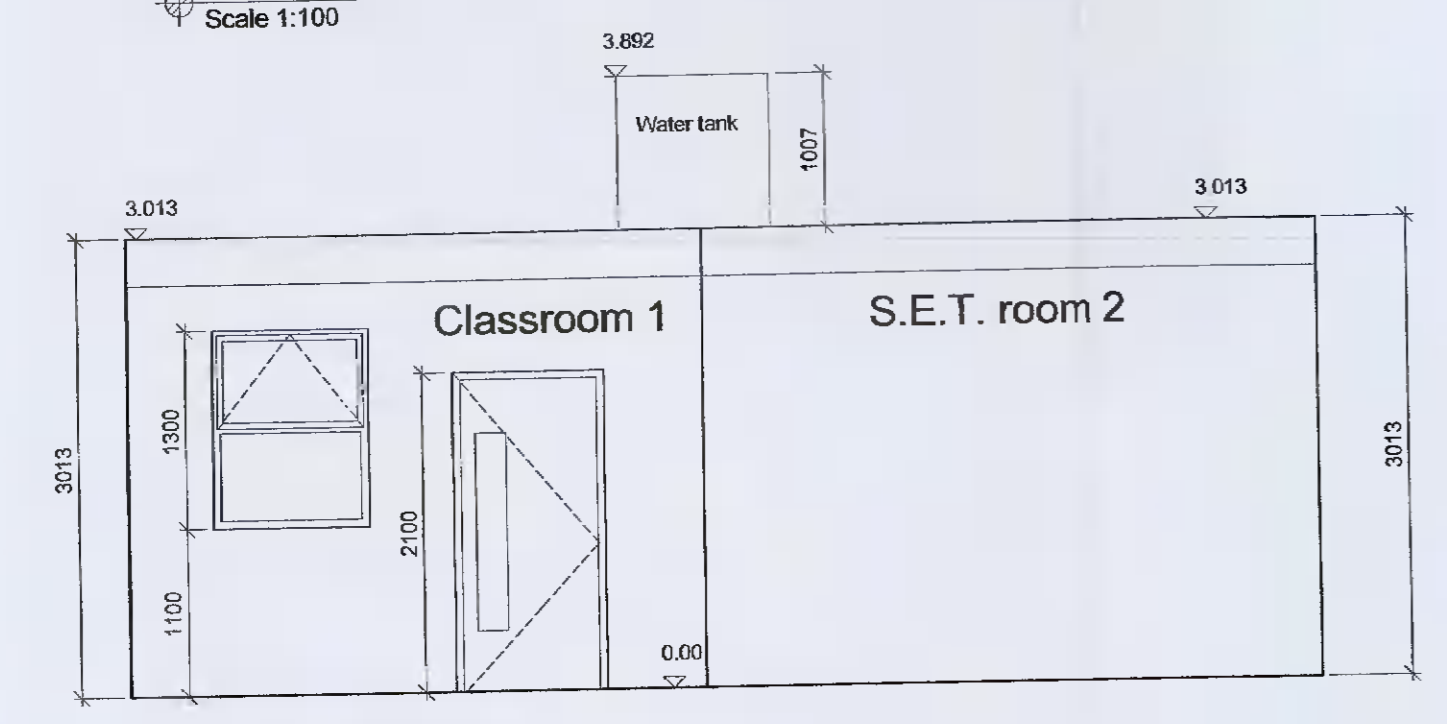


North - east elevation  
Scale 1:100

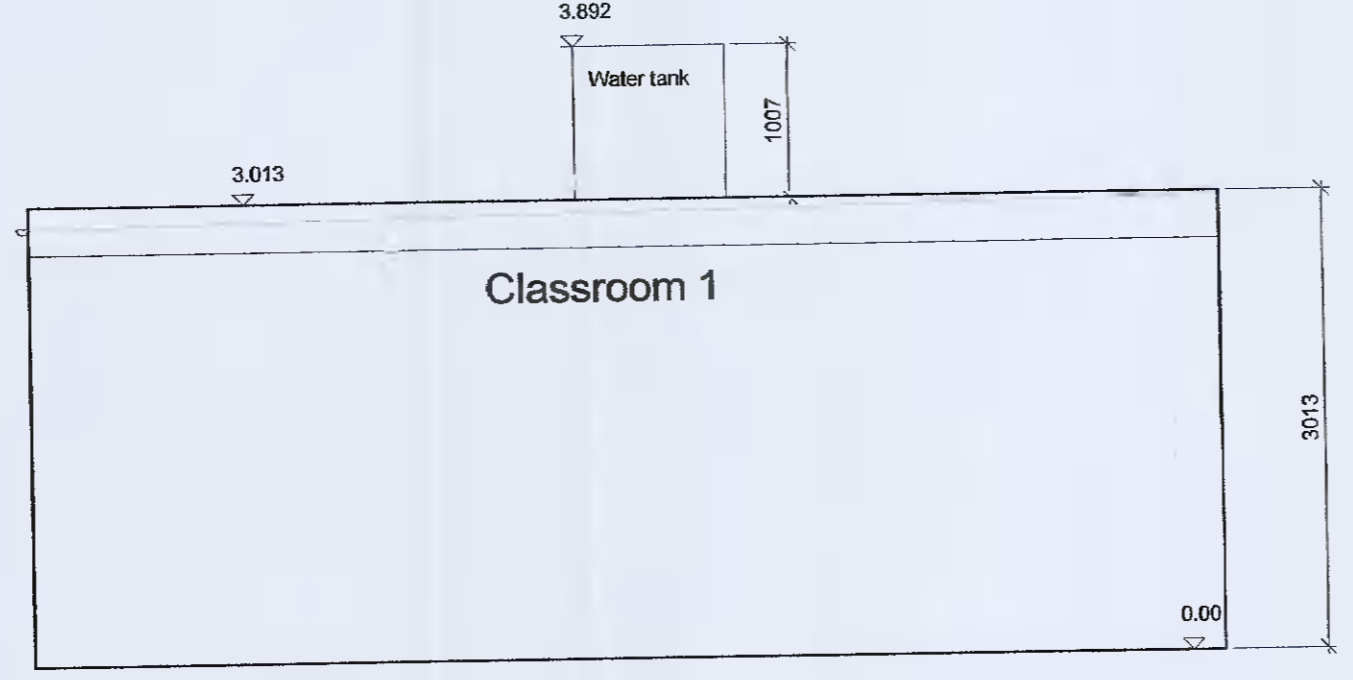

South - west elevation  
Scale 1:100

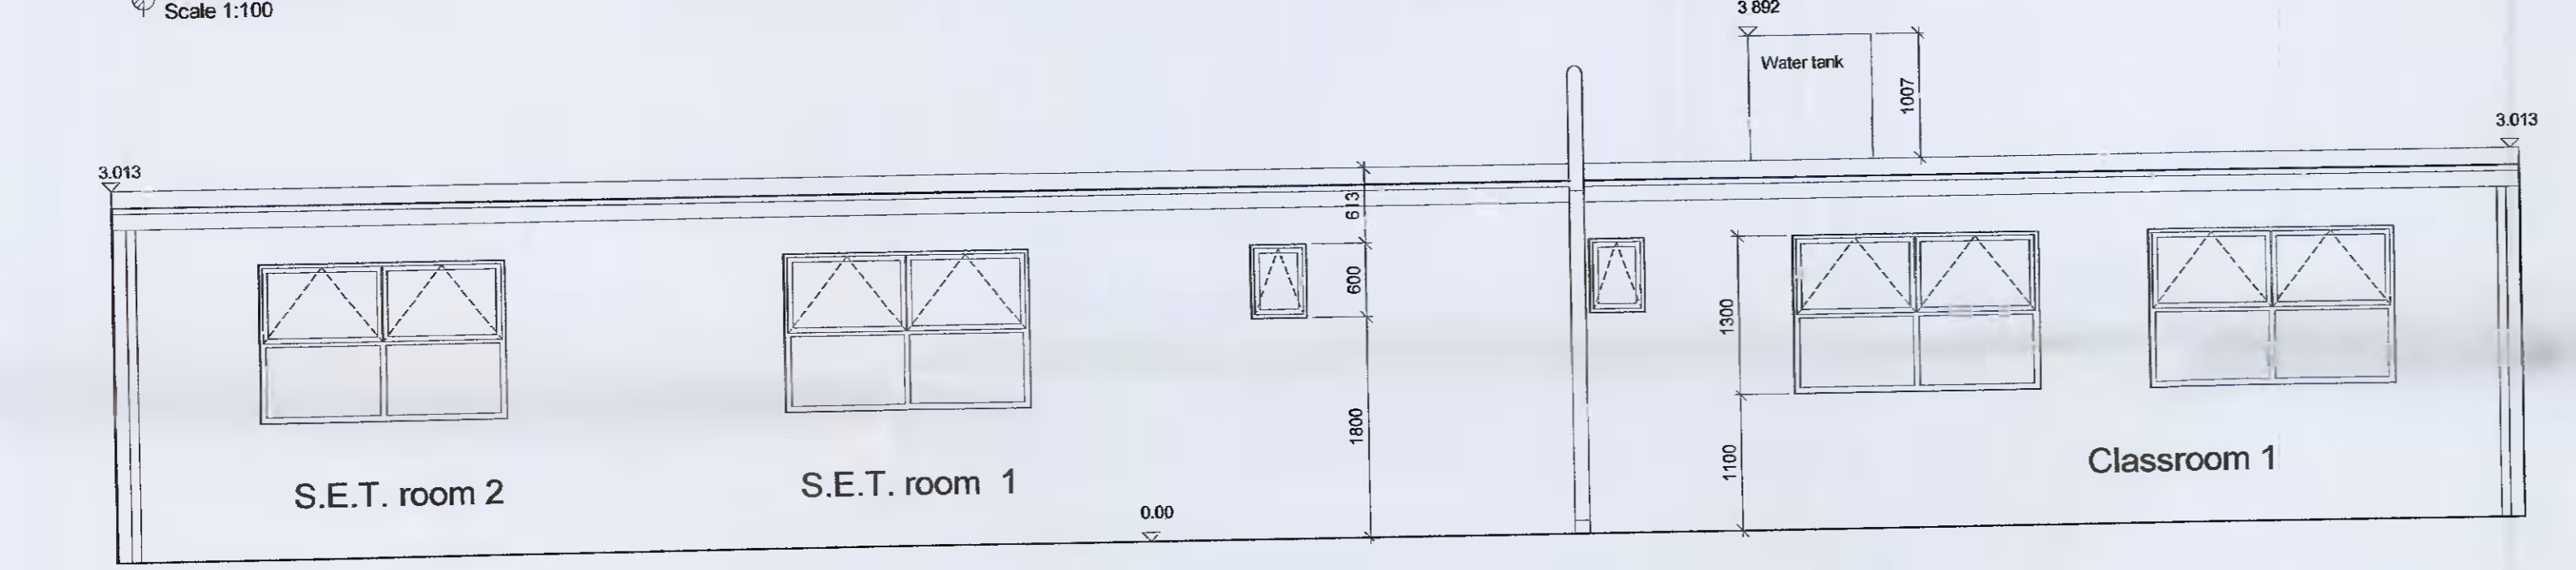

North - west elevation  
Scale 1:100

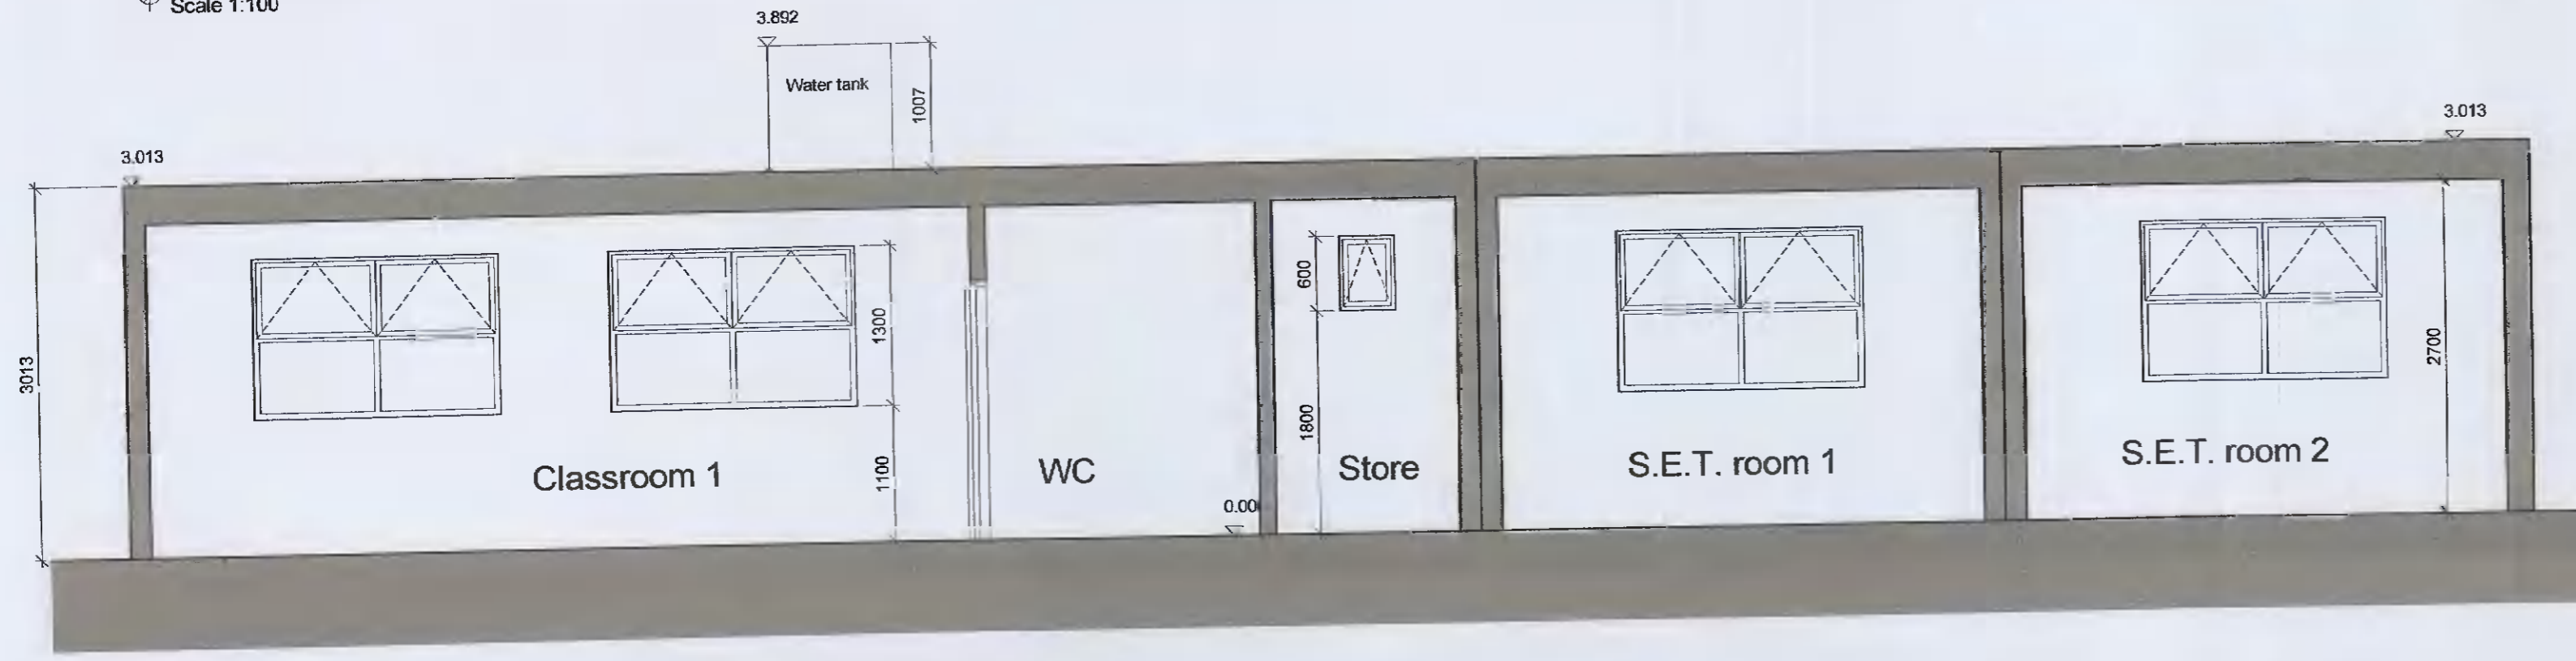

Section X-X  
Scale 1:100

Revisions	Date
Drawing No.	19008-T-4100
Description	Elevations and section of new Prefab classrooms
Scale	1:50
Date	10-11-2021
Drawn	CT
Checked	CT

Project  
 New prefab classrooms  
 Riverview Educate Together  
 National School  
 Client  
 Riverview Educate Together  
 National School

Issue  
 For Planning  
 Rev



Oyster Point,  
 Temple Road,  
 Blackrock, Co. Dublin  
 T (01) 4003200 F (01) 2108168 E mail@mob.ie

MOLONEY O'BEIRNE ARCHITECTS