




Note:
No scaled dimensions shall be taken from this drawing.
This drawing and the designs illustrated hereupon are the copyright property of Raeside Architects.
Where any user of this drawing notices or suspects that a discrepancy exists in this drawing, this shall be brought to the attention of the architect prior to any actions being taken by such users or others on foot of this drawing.
This drawing is to the scale(s) indicated when printed at A1 size only.

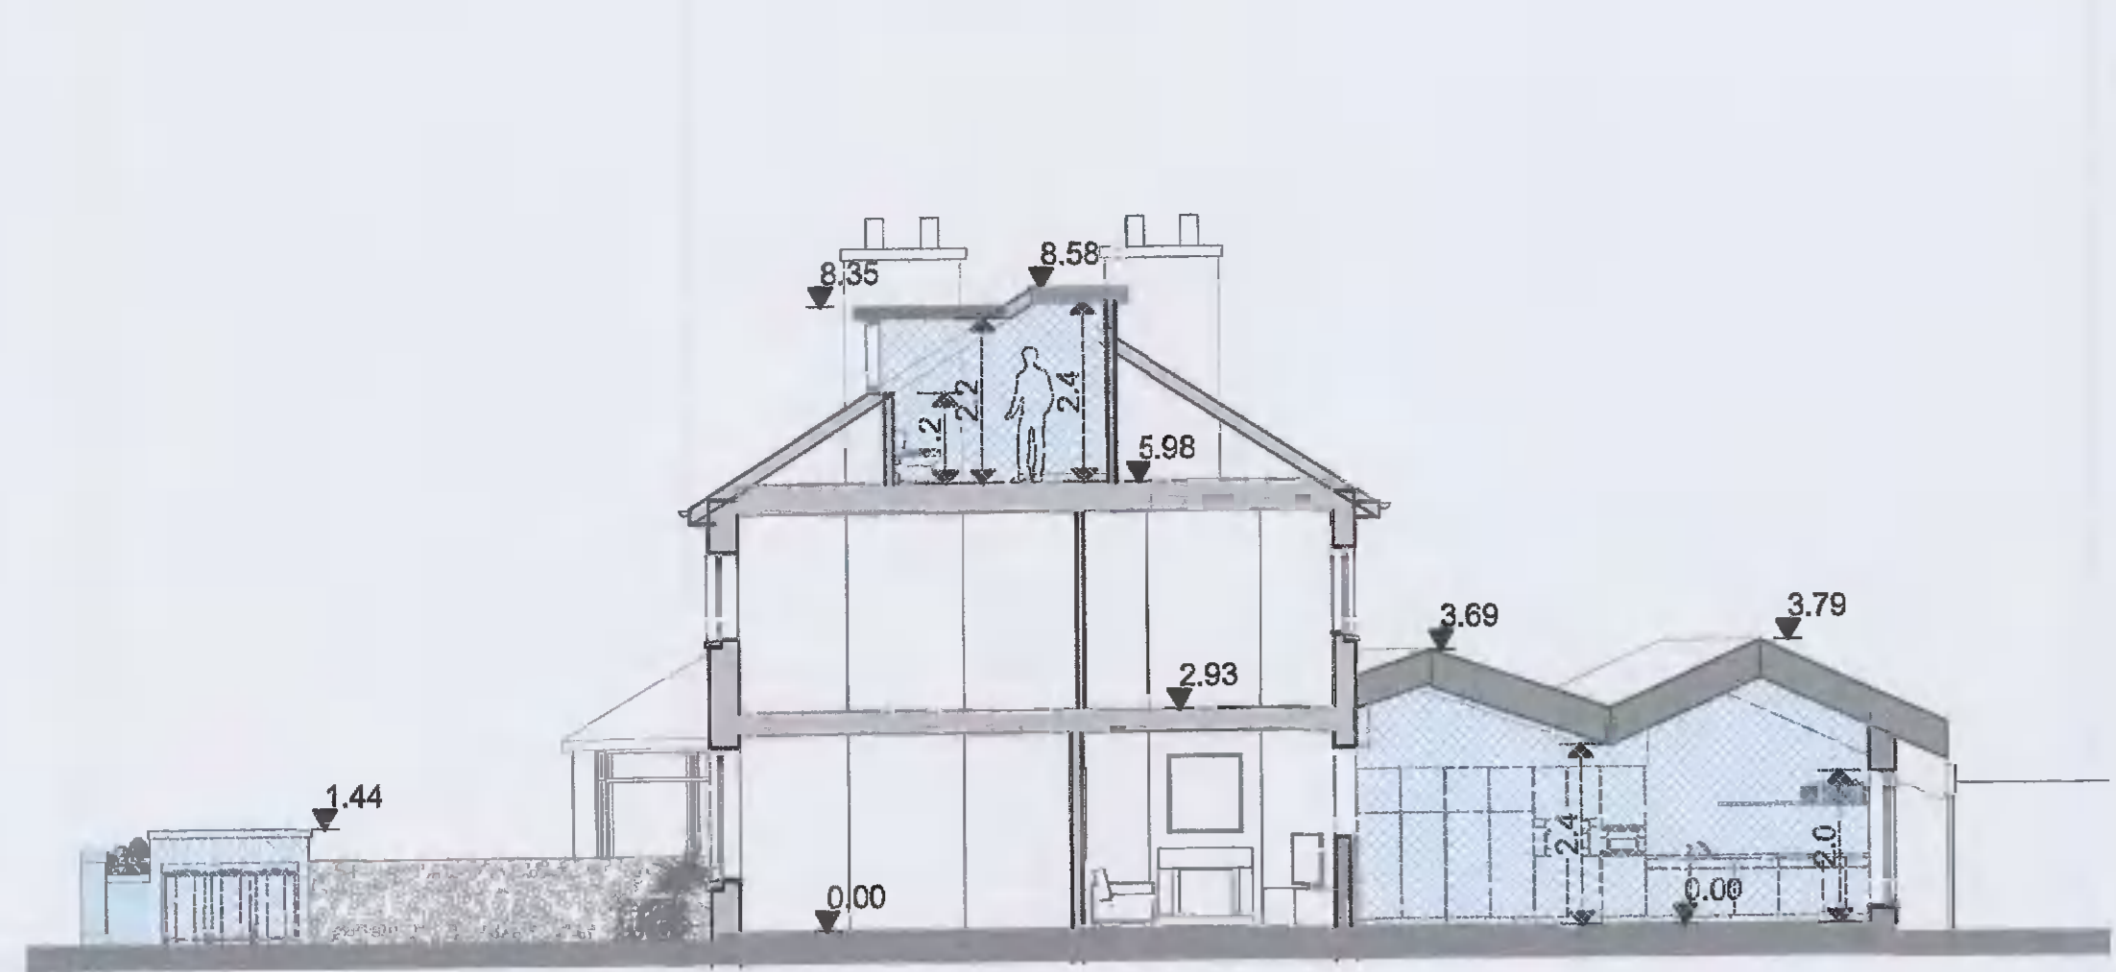


PROPOSED SECTION A-A

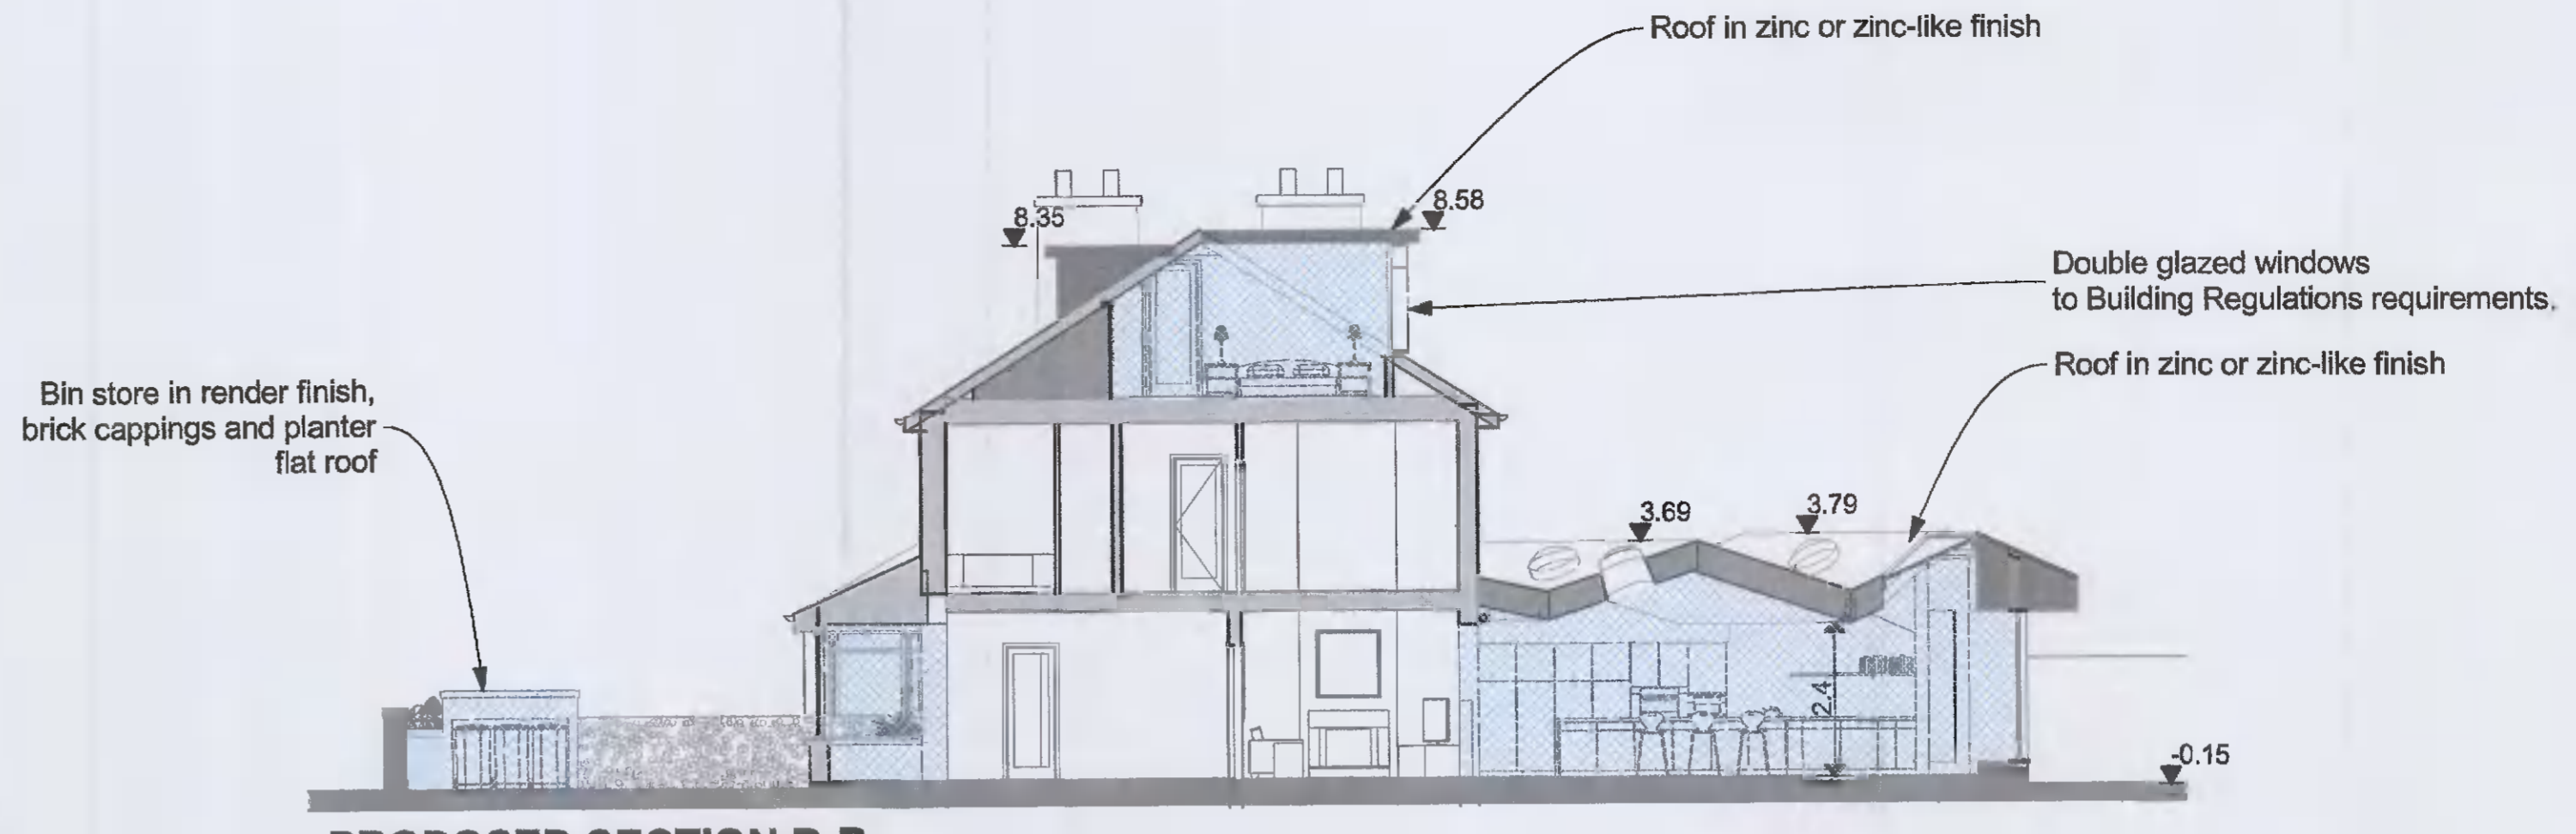


PROPOSED SECTION B-B

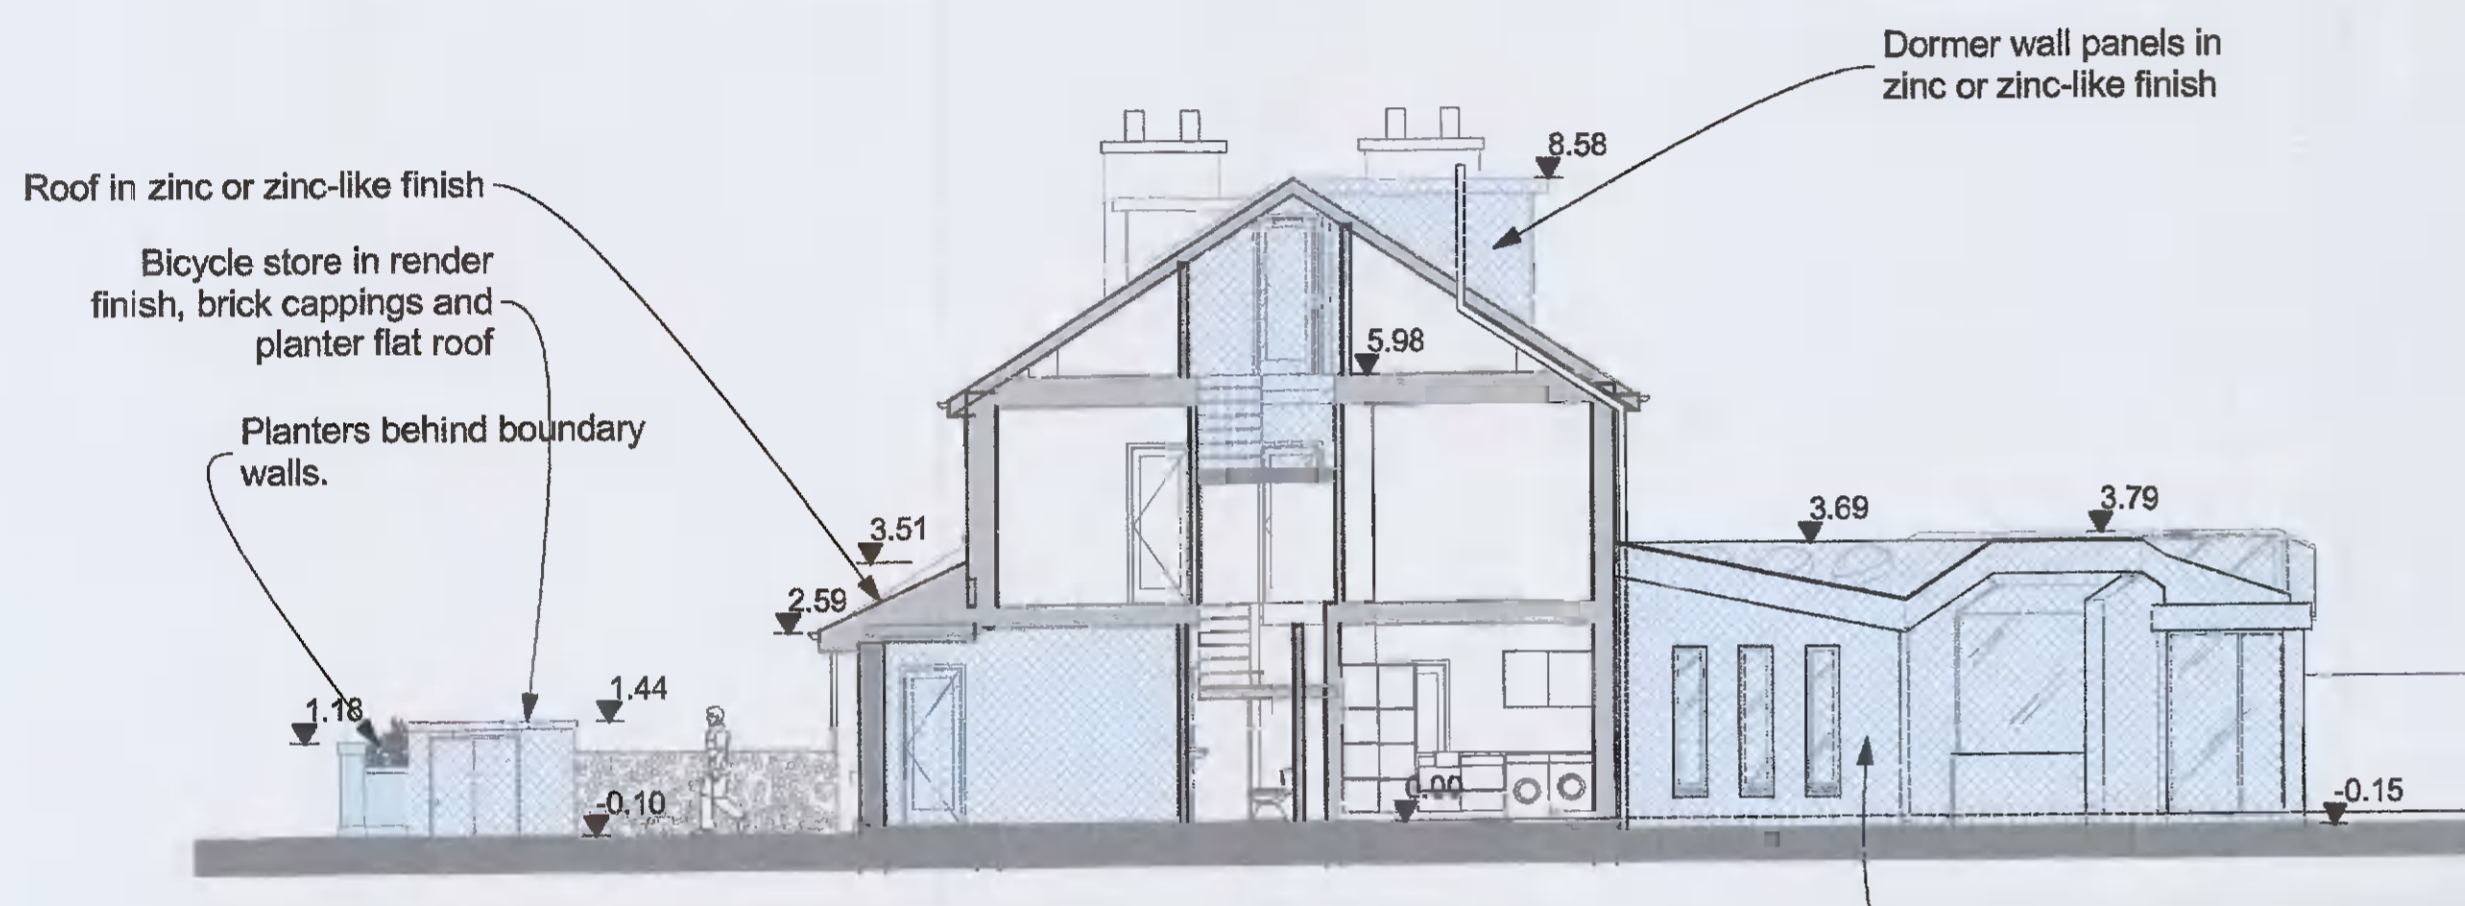


PROPOSED SECTION C-C

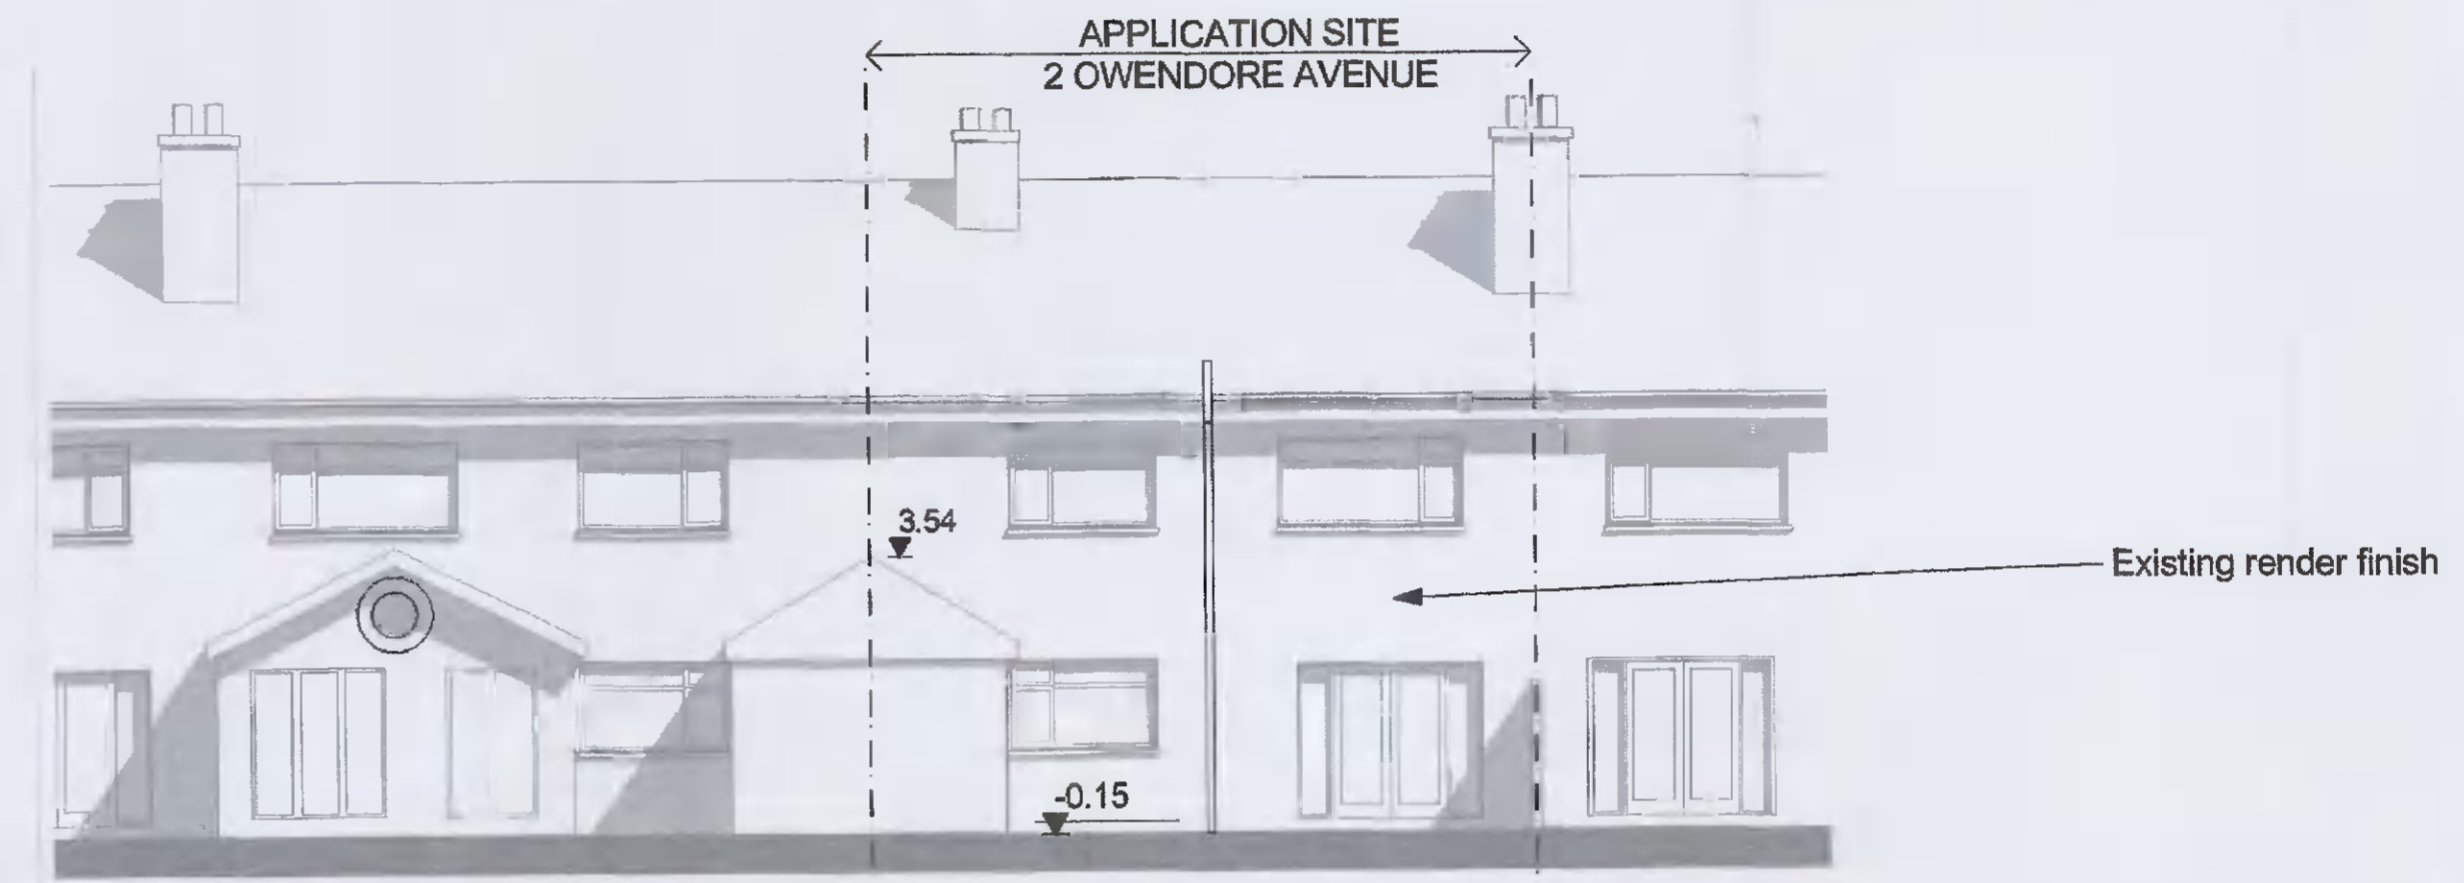


EXISTING REAR ELEVATION

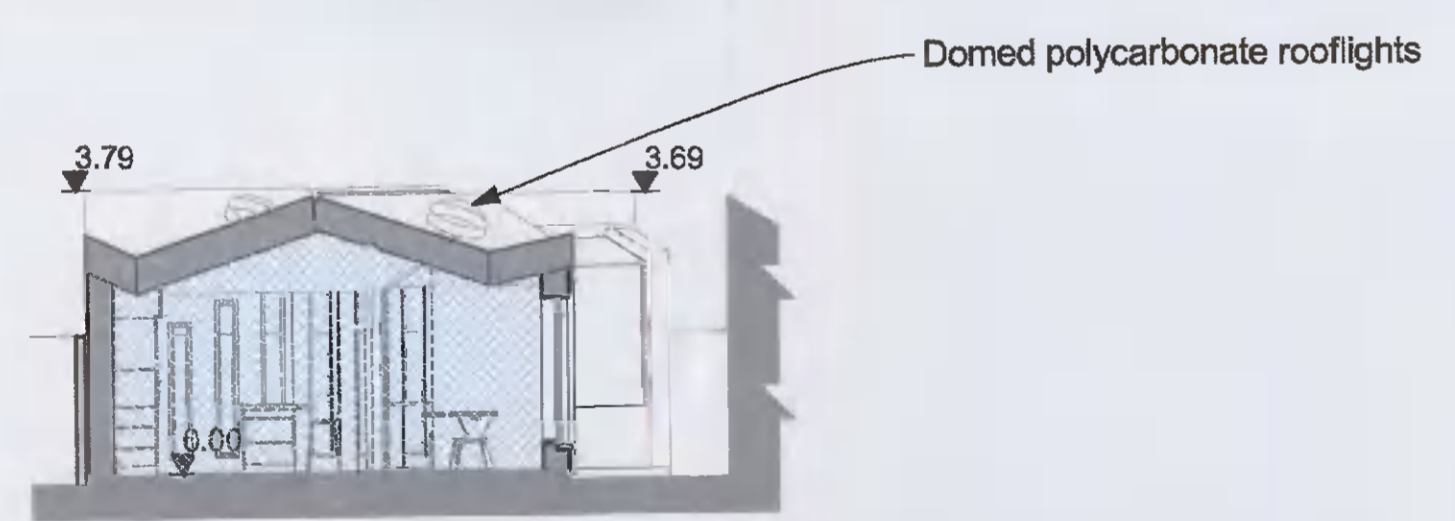

PROPOSED SECTION D-D

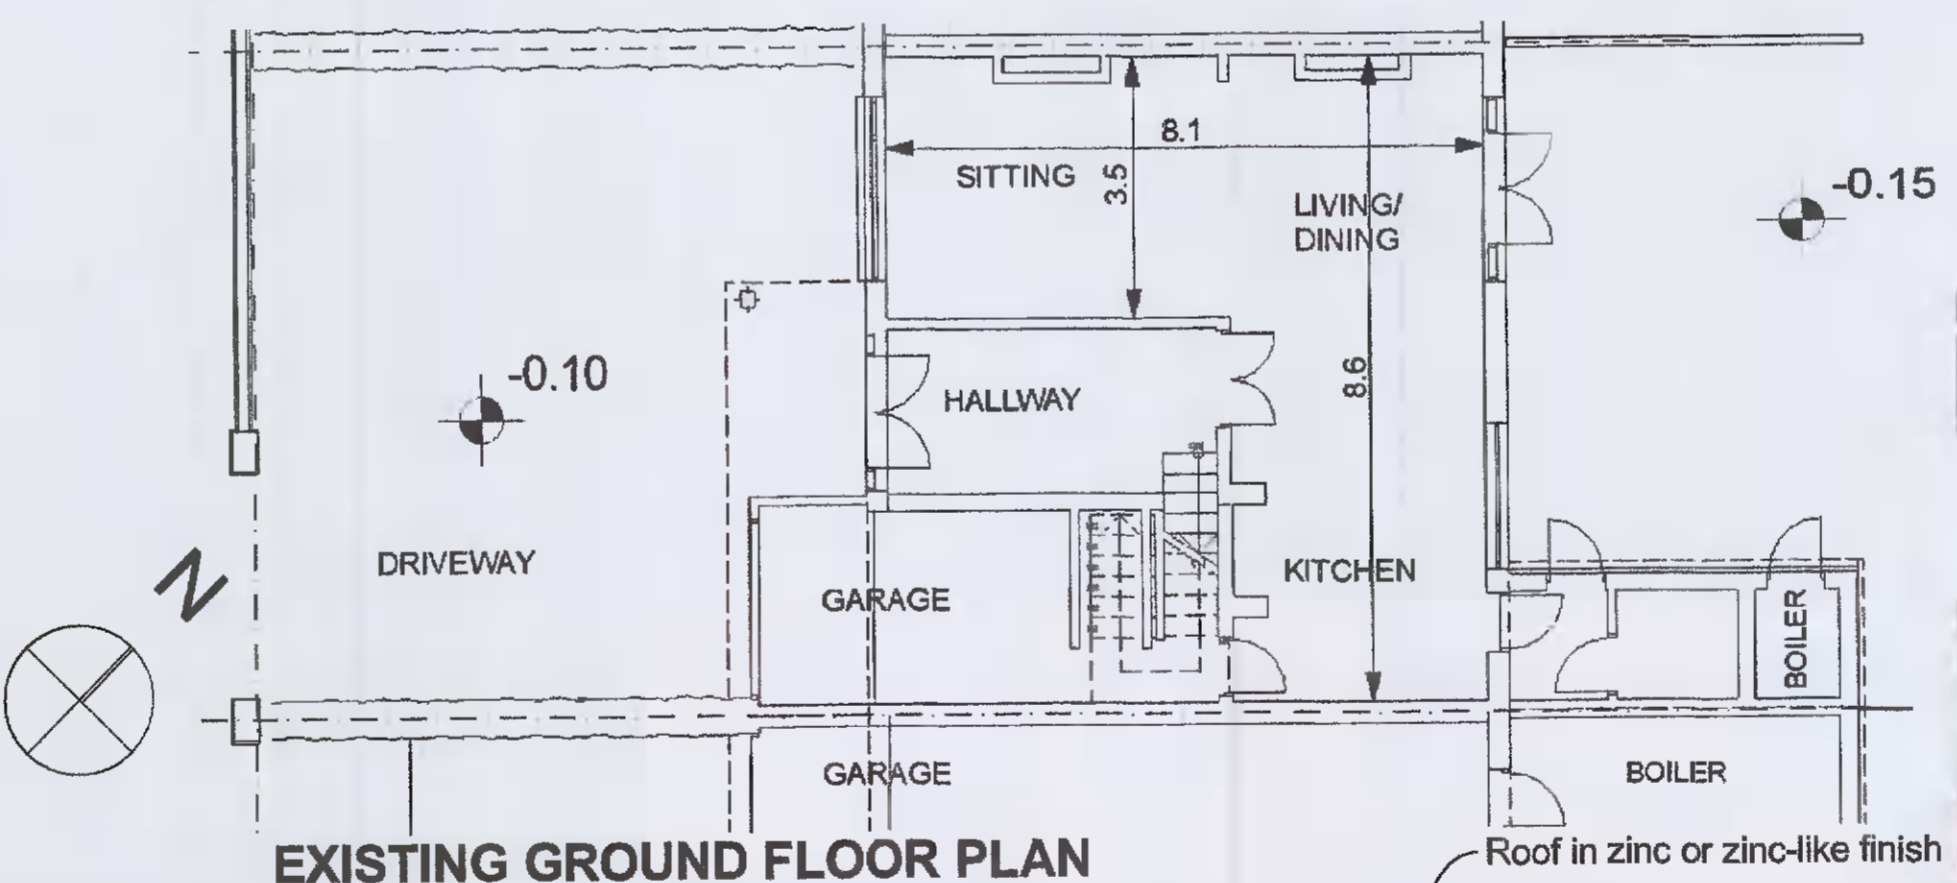

EXISTING GROUND FLOOR PLAN

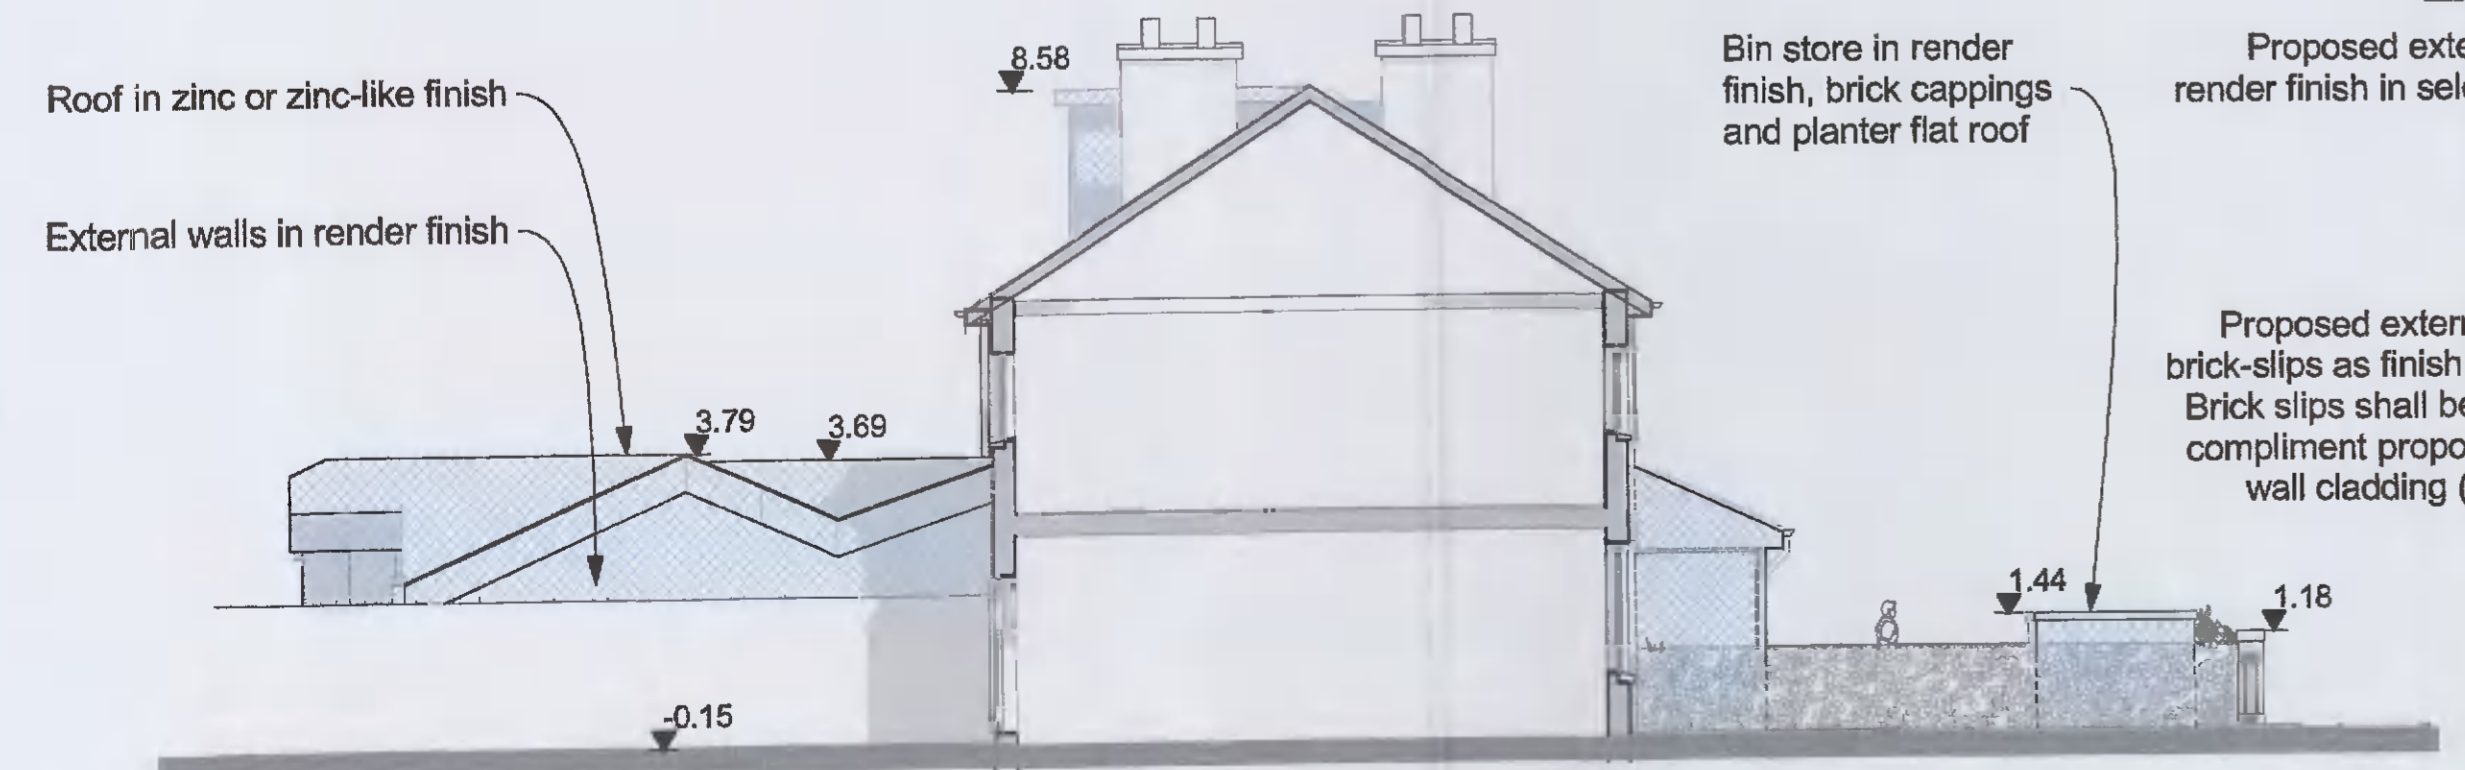

PROPOSED NORTH WEST ELEVATION

= Proposed development



ARTISTS IMPRESSIONS OF PROPOSALS TO THE FRONT

Revisions

Project Extensions and alterations 2 Owendore Avenue, Dublin 14 for A Horan & J Carroll	
Drawing title Sections, elevations, Artists impressions	
Scales 1:100	Date 7/12/21
Drawing No. 250-P-02	rev Drawn by

1 Glenburgh Terrace,
 Lower Dargle Road,
 Bray, Co. Wicklow,
 PH: 01 276 4703
 eugene@raesidearchitects.ie
 www.raesidearchitects.ie

PLANNING DRAWING
THIS DRAWING IS NOT FOR CONSTRUCTION PURPOSES.