

Existing first floor plan


Scale 1 to 100



REV	DATE	DESCRIPTION	DRAWN BY	CHECKED BY	APP'D BY

PLANNING DRAWING					
FOR THE PROPOSED ADDITIONS & ALTERATIONS TO RAJON, KILLINEE, RAJYANNAHUA DUBAIN 16 A274					
CLIENT: LINDA & JIM BHADSHAW-DUNN					
TITLE: EXISTING FIRST FLOOR PLAN					
DRAWING NO.	SCALE	DATE	DRAWN BY	CHECKED BY	APP'D BY
2/1002 P.1.004	1:100	10 DEC 2021	EP	EP	EP
EVP ARCHITECT					
16 REGENT ROAD BALVAULLEN DUBAIN 24					
TEL: 01 8033320					
email: govornoy@evp.com					



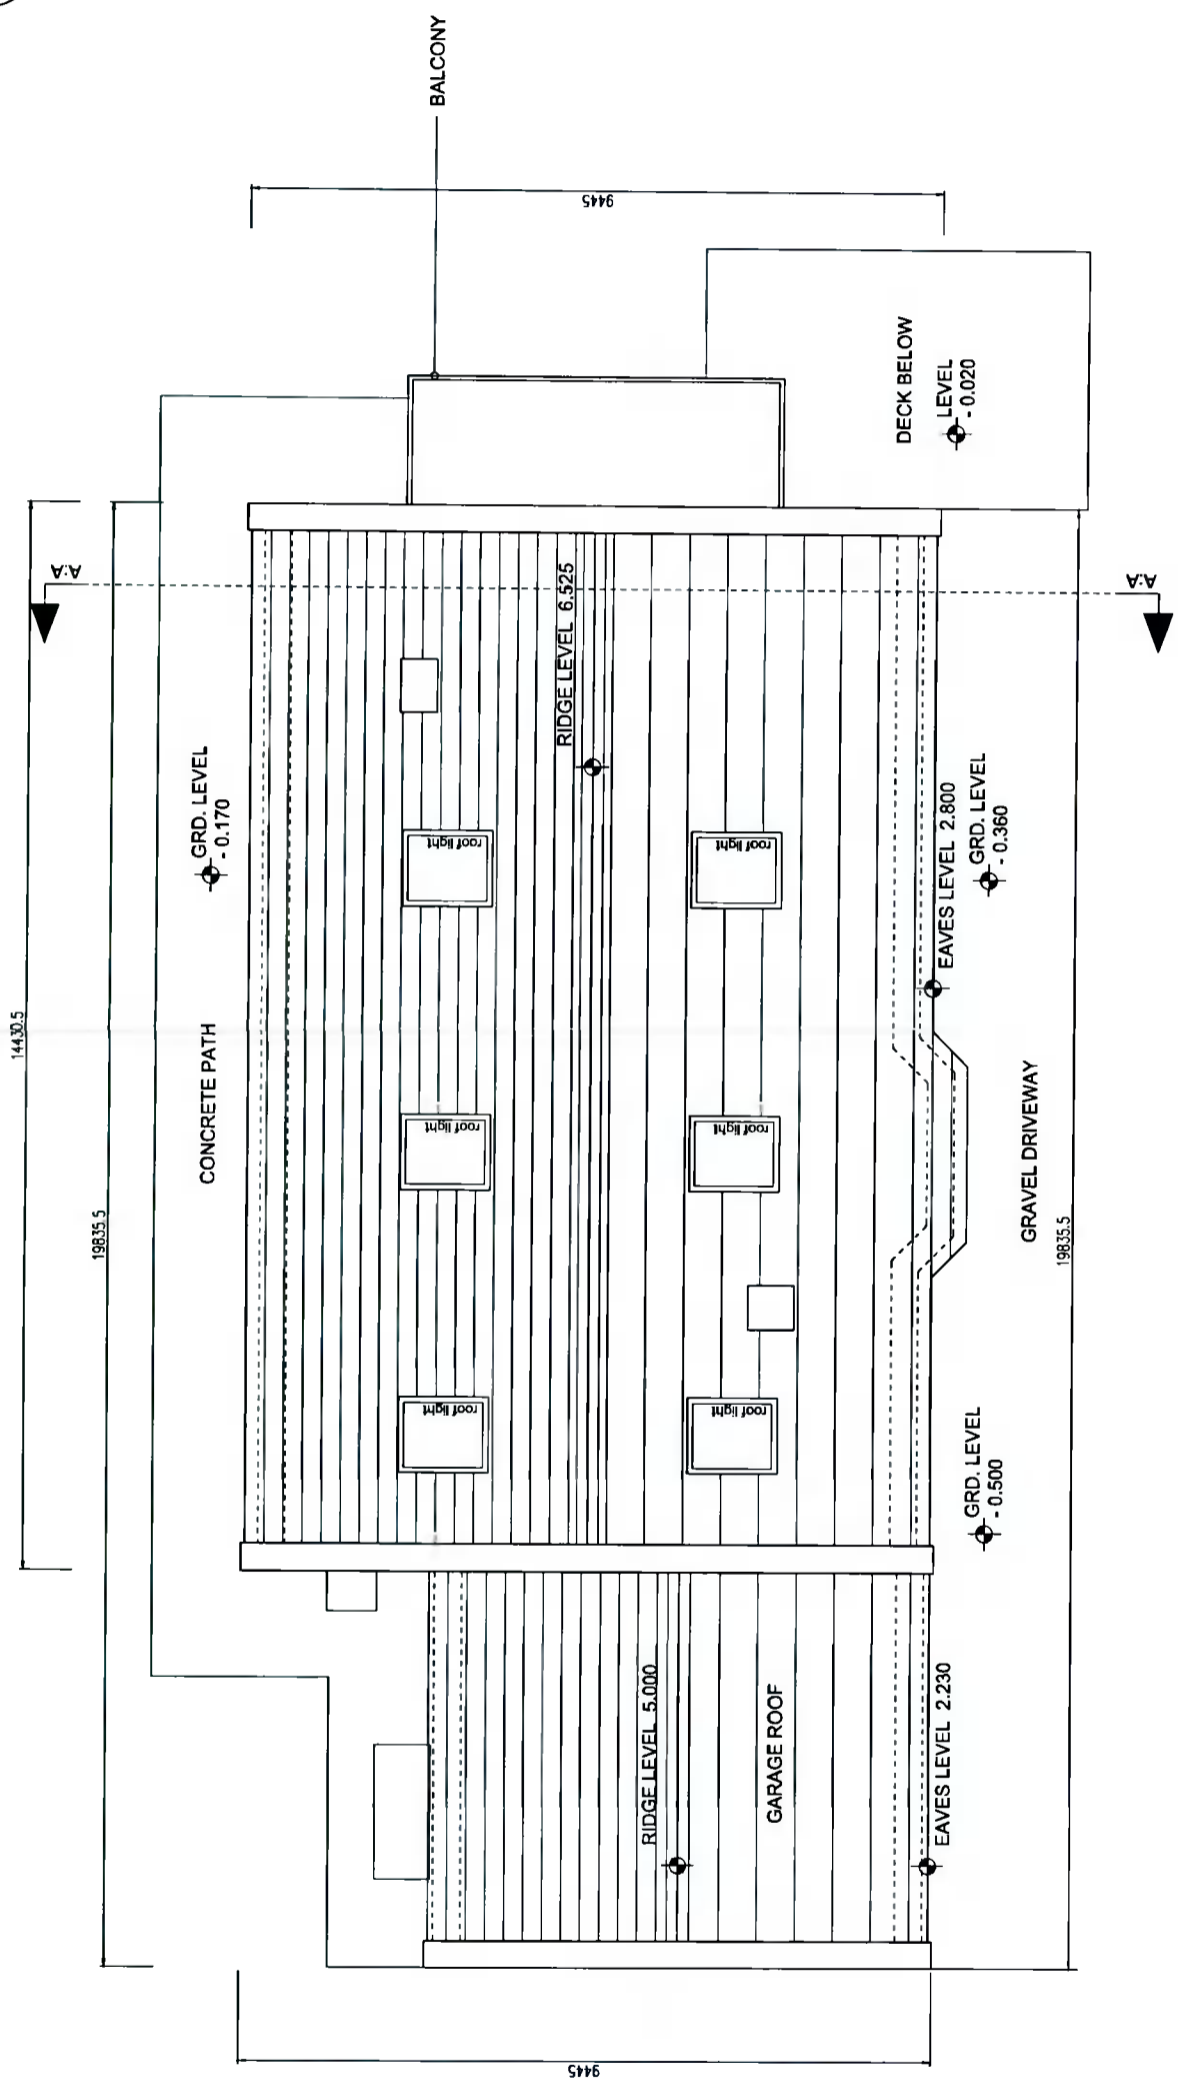

Existing roof plan
Scale 1 to 100



REV	DATE	DESCRIPTION	SCALE BY	DATE	SCALE BY	DATE	SCALE BY

PLANNING DRAWING

JOB TITLE: PROPOSED ADDITIONS & ALTERATIONS TO ARACON, KILLAKEE, RAHFARHAM DUBLIN 15 A274

CLIENT: LYNDIA & IAN BRADSHAW-DUNN

TITLE: EXISTING ROOF PLAN

DRAWING NO.: 21.002.P.A.0.005
SCALE: 1:100
DATE: 10 DEC 2021

EVP ARCHITECT
15, BECCOLE ROAD BALLYCOLLEN DUBLIN 24
TEL: 00353 9063327
EMAIL: egenerat@gmail.com