





Proposed rear elevation

Scale 1 to 100

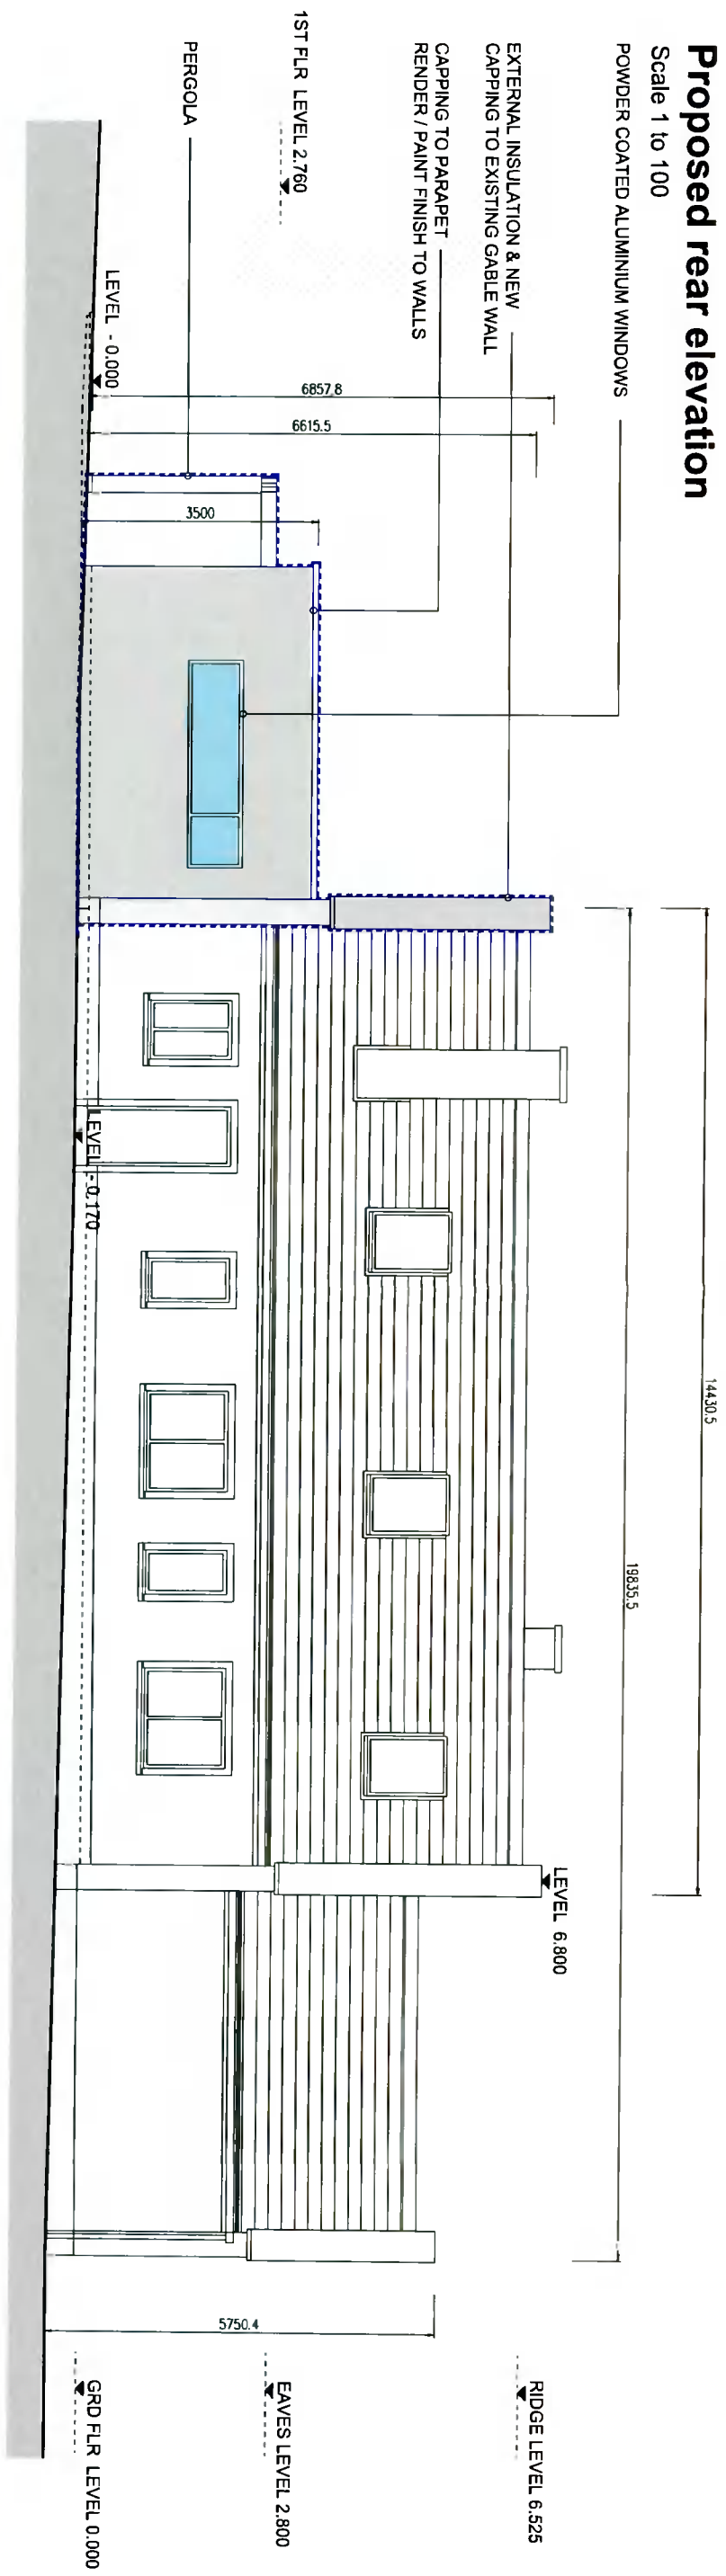

Proposed front elevation

Scale 1 to 100

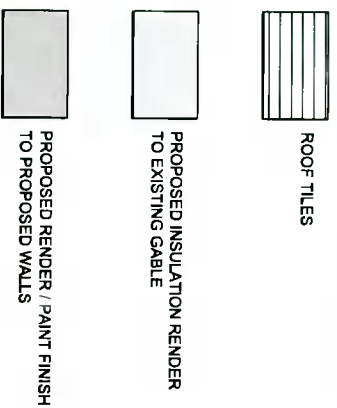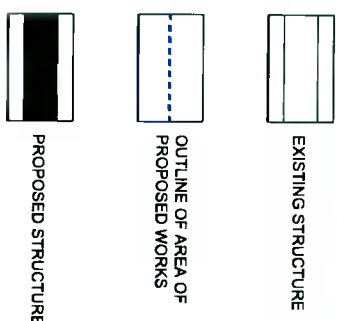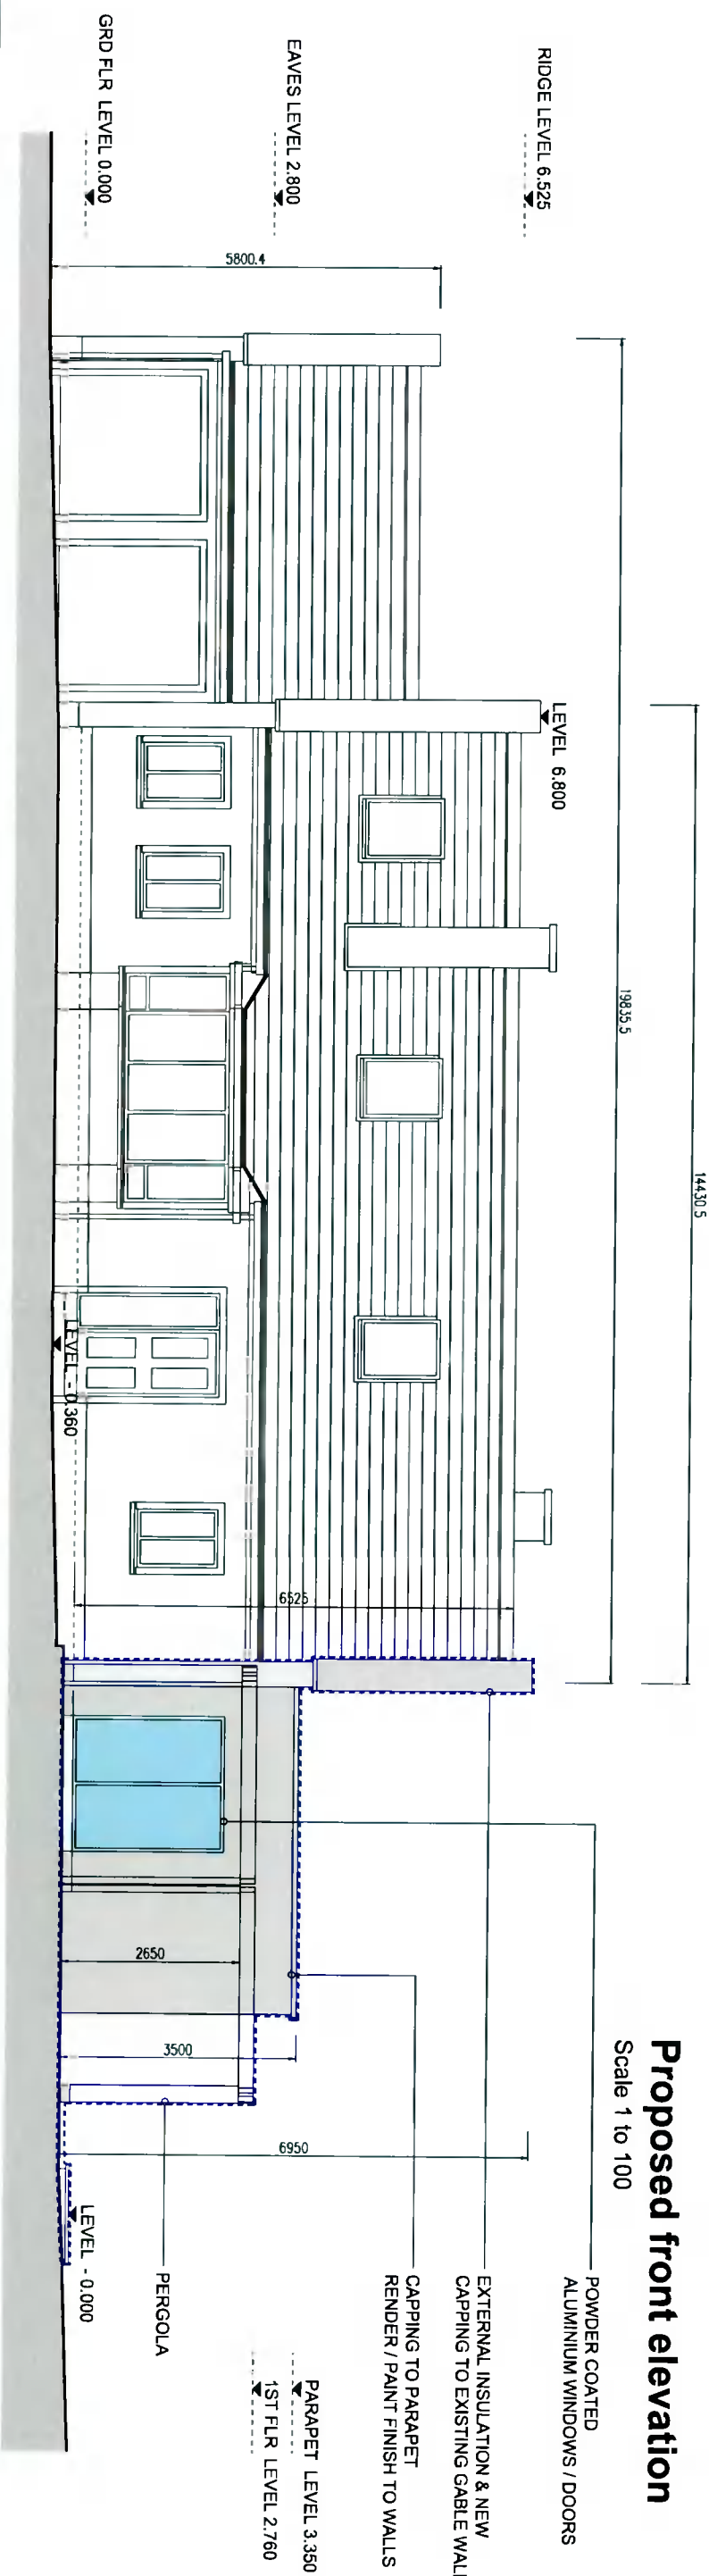

PLANNING DRAWING

NO.	DATE	DESCRIPTION	DRAWN BY	CHECKED BY	APP.
CLIENT LYNDA & IAN BRADSHAW-DUNN					
JOB SITE PROPOSED ADDITIONS & ALTERATIONS TO ANAKON, KILMEEL, BAHNHANNAH DUBLIN 16 A274					
TITLE PROPOSED FRONT & REAR ELEVATIONS					
DRAWING NO.	SCALE	DRAWN BY	CHECKED BY	APP.	DATE
21002 PL3.101	1:100	EP	EP	EP	10 DEC 2021
EVP ARCHITECT					
15, BEFOULTE ROAD BALLINACULLEN DUBLIN 24					
TEL: 087 2963207					
www.evparchitect.com					