



**Proposed south-east elevation**  
Scale 1 to 100

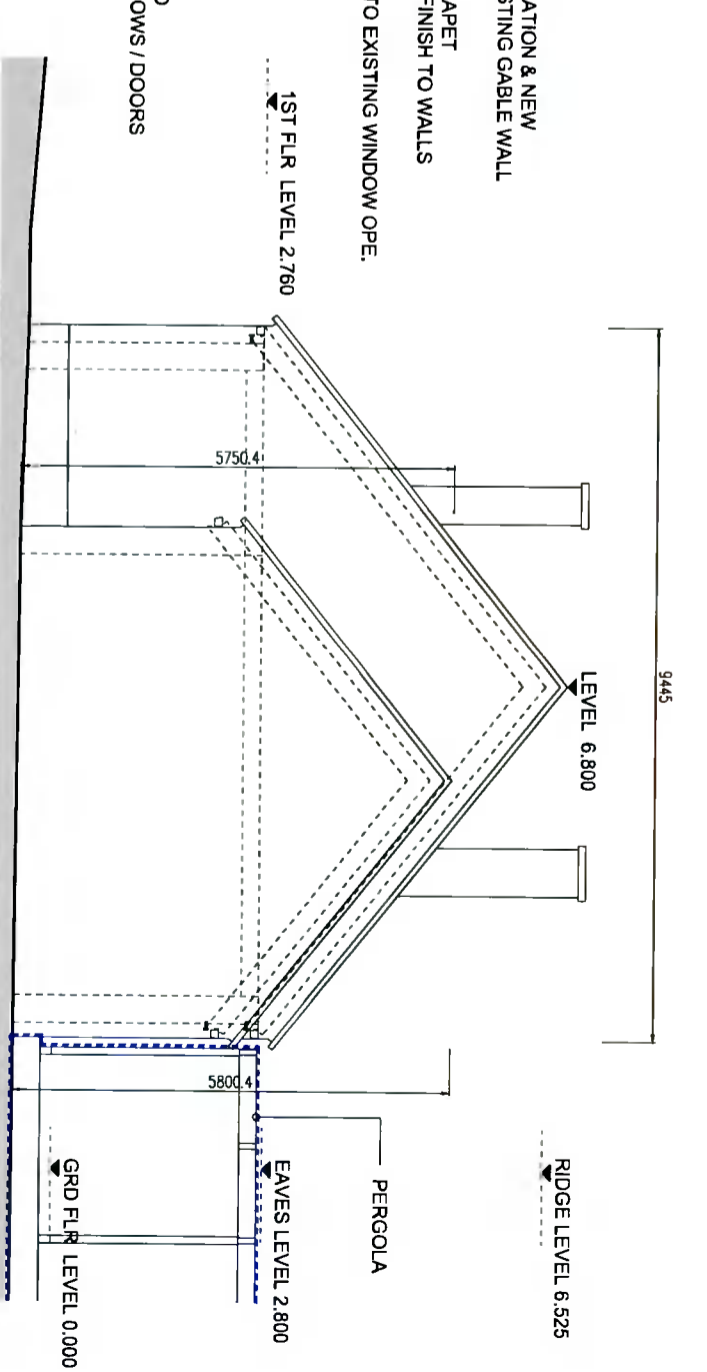

**Proposed north-west elevation**  
Scale 1 to 100

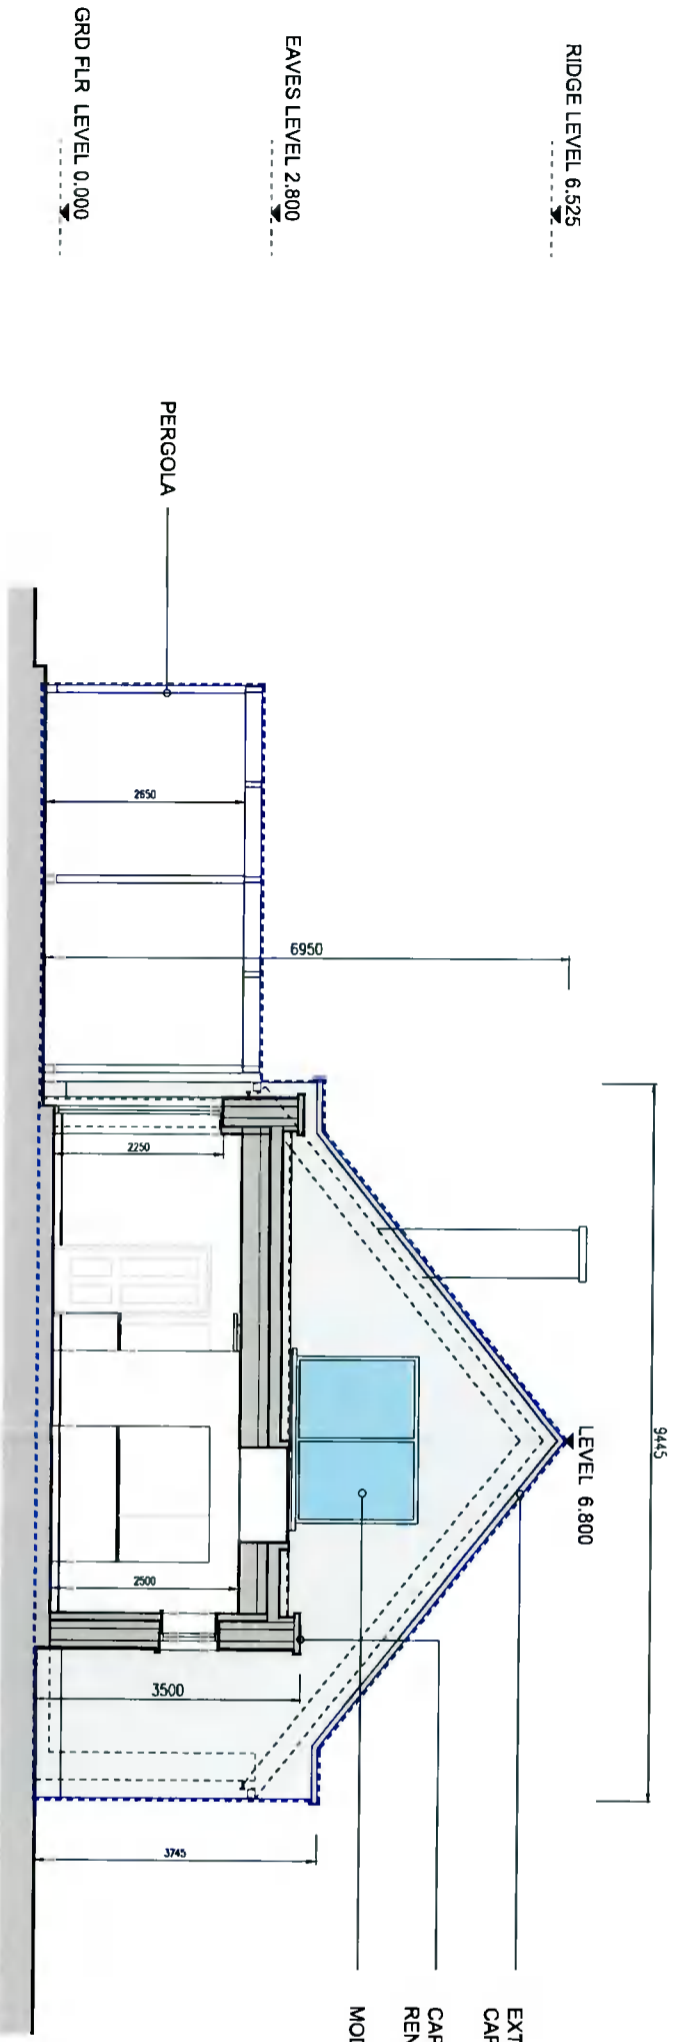

**Proposed section B-B**  
Scale 1 to 100



REV	DATE	DESCRIPTION	DRAWN BY	CHECKED BY	APP

**PLANNING DRAWING**

FOR THE PROPOSED ADDITIONS & ALTERATIONS TO MAISON, KILMEE, RATHFRANKHAM DUBLIN 16 A274

CLIENT: LYNDA & IAN BRADSHAW-DUNN

TITLE: PROPOSED SECTION & SIDE ELEVATIONS

DRAWING NO: 21002/PLA/102

SCALE: 1:100

DATE: 10 DEC 2021

EVP ARCHITECT

16, BELINDALE ROAD BALLINACULLEN DUBLIN 24

TEL: 087 9083287

email: [enquiries@evp.com](mailto:enquiries@evp.com)

