


FRONT ELEVATION
Scale 1:100

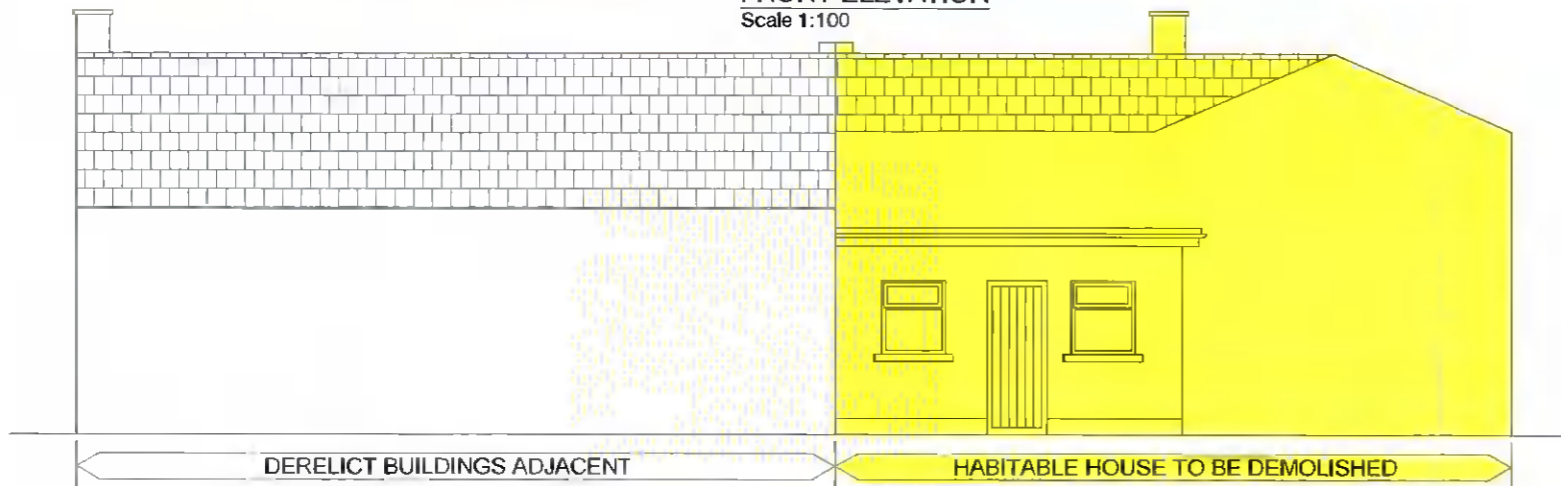


PHOTOGRAPH: FRONT ELEVATION




REAR ELEVATION
Scale 1:100




PHOTOGRAPH: REAR ELEVATION

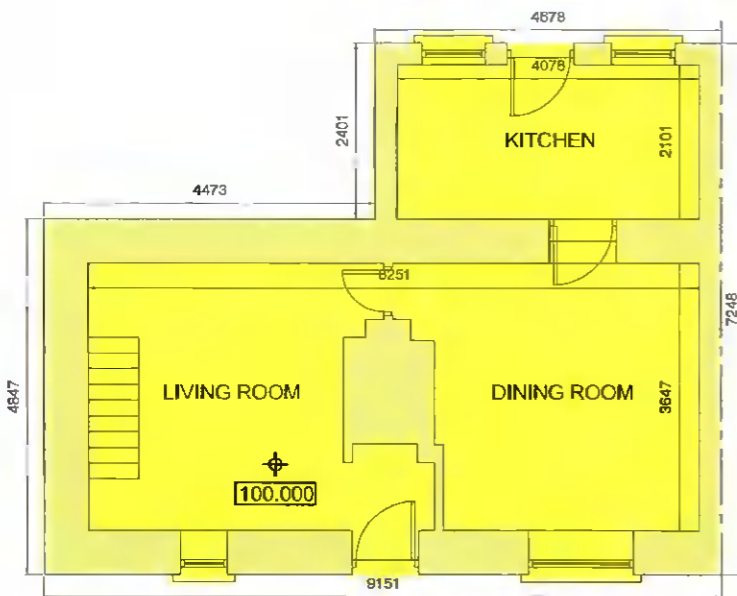


GROUND FLOOR PLAN
Scale 1:100

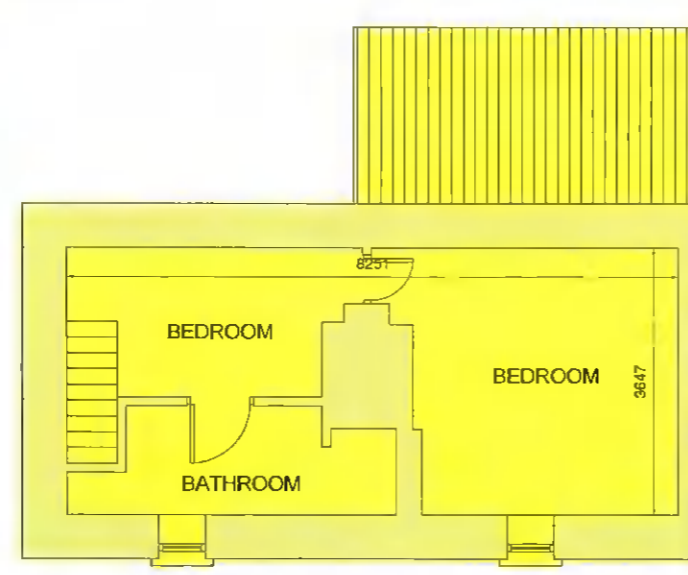

FIRST FLOOR PLAN
Scale 1:100

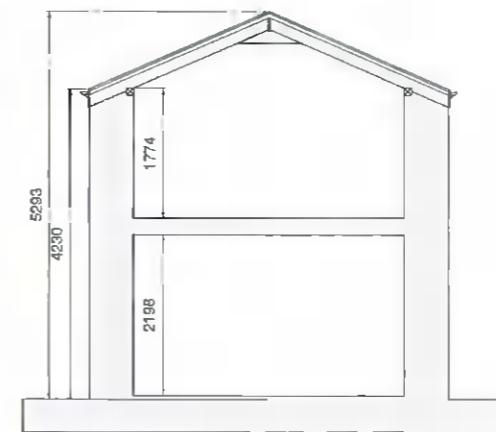

SECTION A-A
Scale 1:100

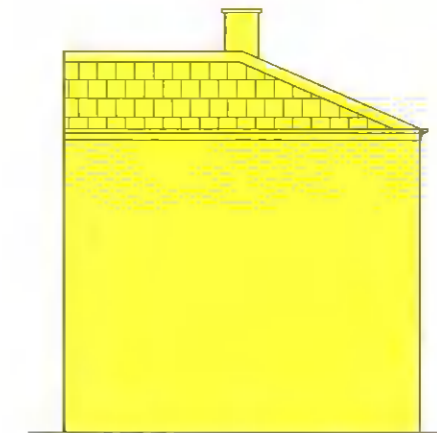

END ELEVATION
Scale 1:100



PHOTOGRAPH: END ELEVATION

ISSUED FOR	NOTES
PLANNING	
© COPYRIGHT WYNNE CIVIL ENGINEERING LTD.	

REV	DATE	DESCRIPTION

PROJECT	TITLE	SCALE
Planning Application for Demolition of Habitable House & New Boundary Fence at Main Street, Rathcoole LIAM FYANS	PLANS, ELEVATIONS, SECTION, PHOTOGRAPHS	As Shown
		DATE
		Nov 2021
		DRAWING NO.
		200P

<p>Wynne Civil Engineering Ltd. Prague, Greenhills, Kil, Co. Kildare Tel: 086-2735148 Fax: 01-4016882 E-mail: eceneng@gofree.indigo.ie</p>	JOB NO.	REV	ARCHITECT