




GROUND FLOOR PLAN
Scale: 1/100

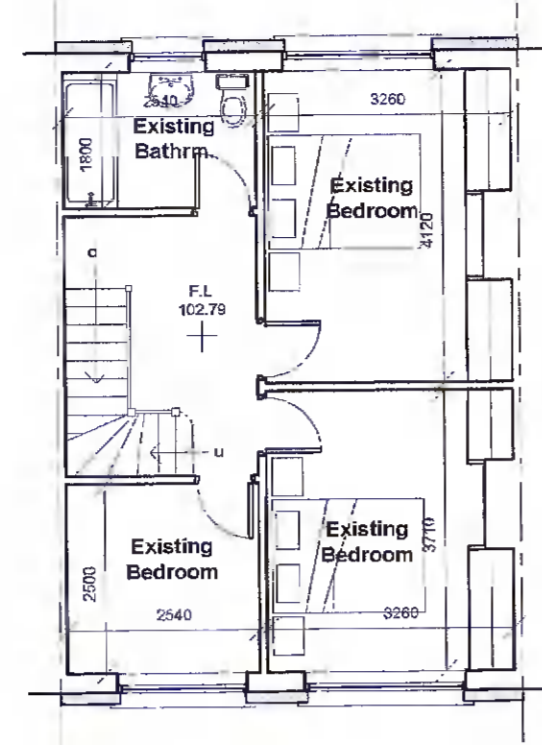


FIRST FLOOR PLAN
Scale: 1/100

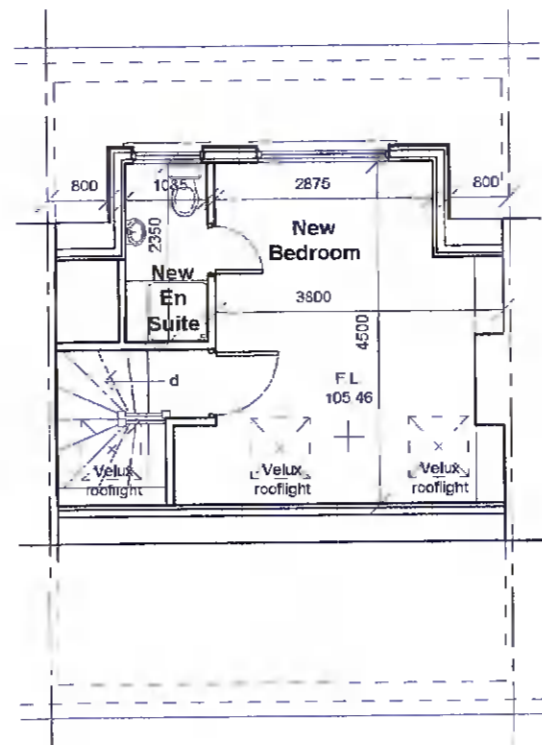


LOFT PLAN
Scale: 1/100

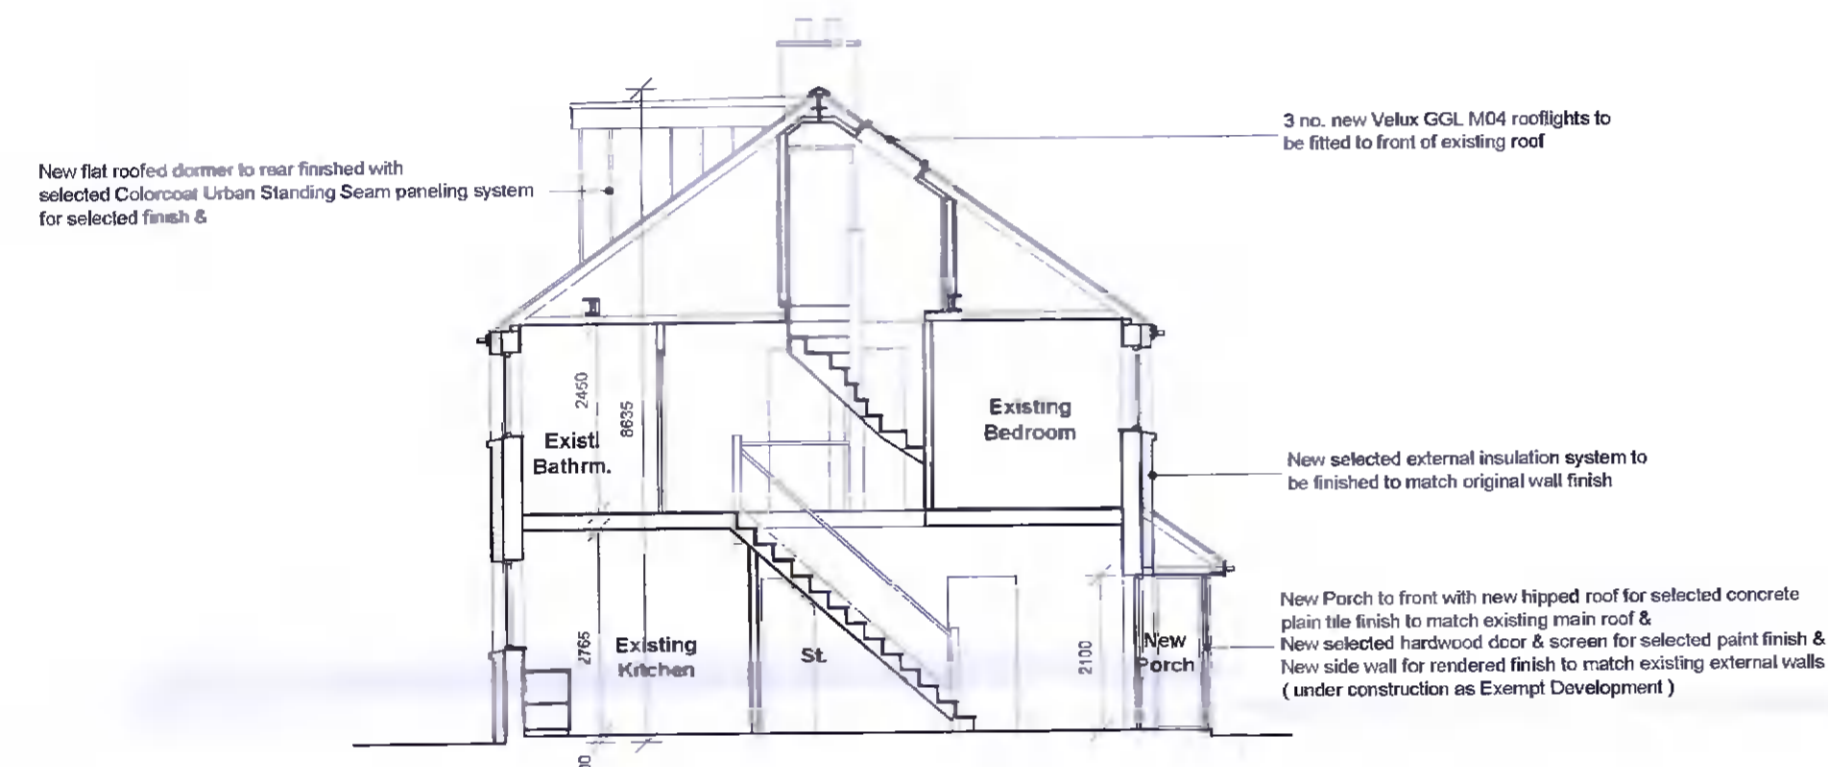

SECTION 'A' - 'A'
Scale: 1/100

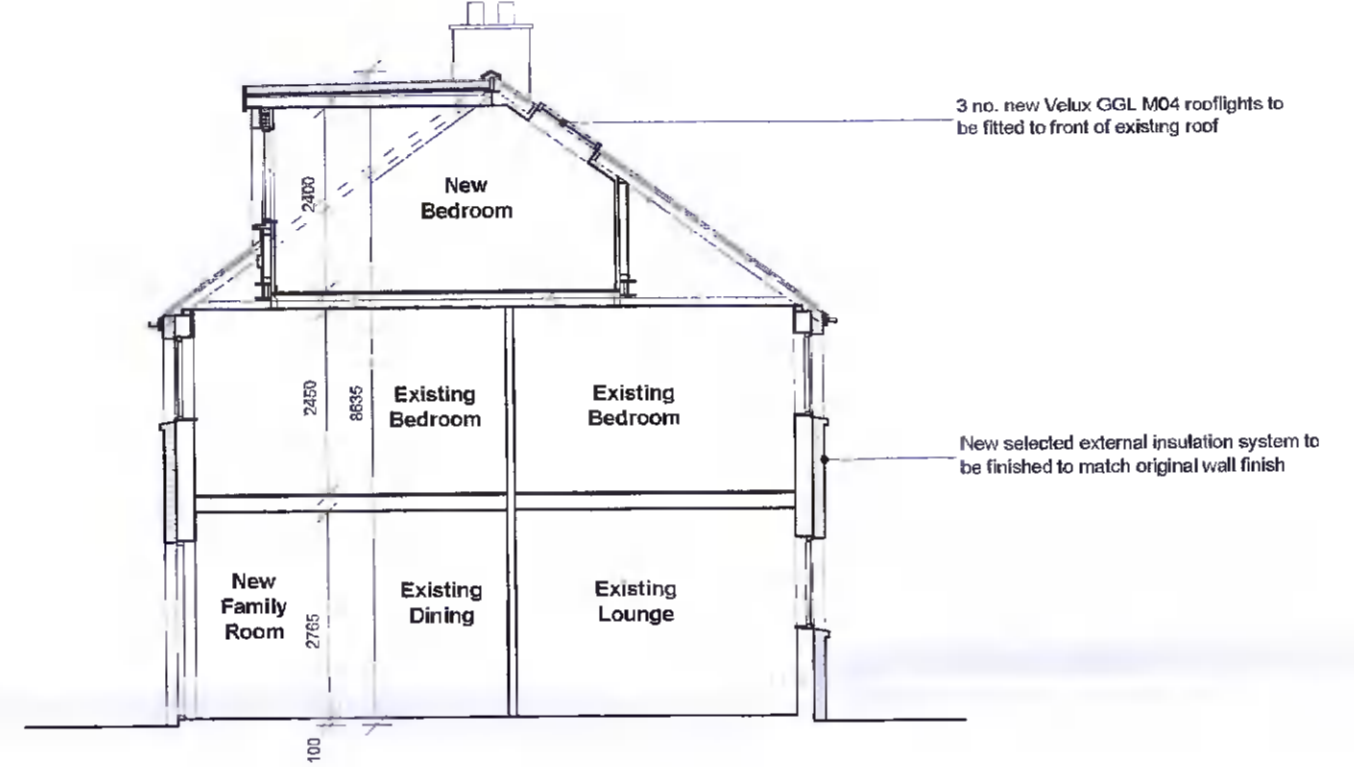

SECTION 'B' - 'B'
Scale: 1/100

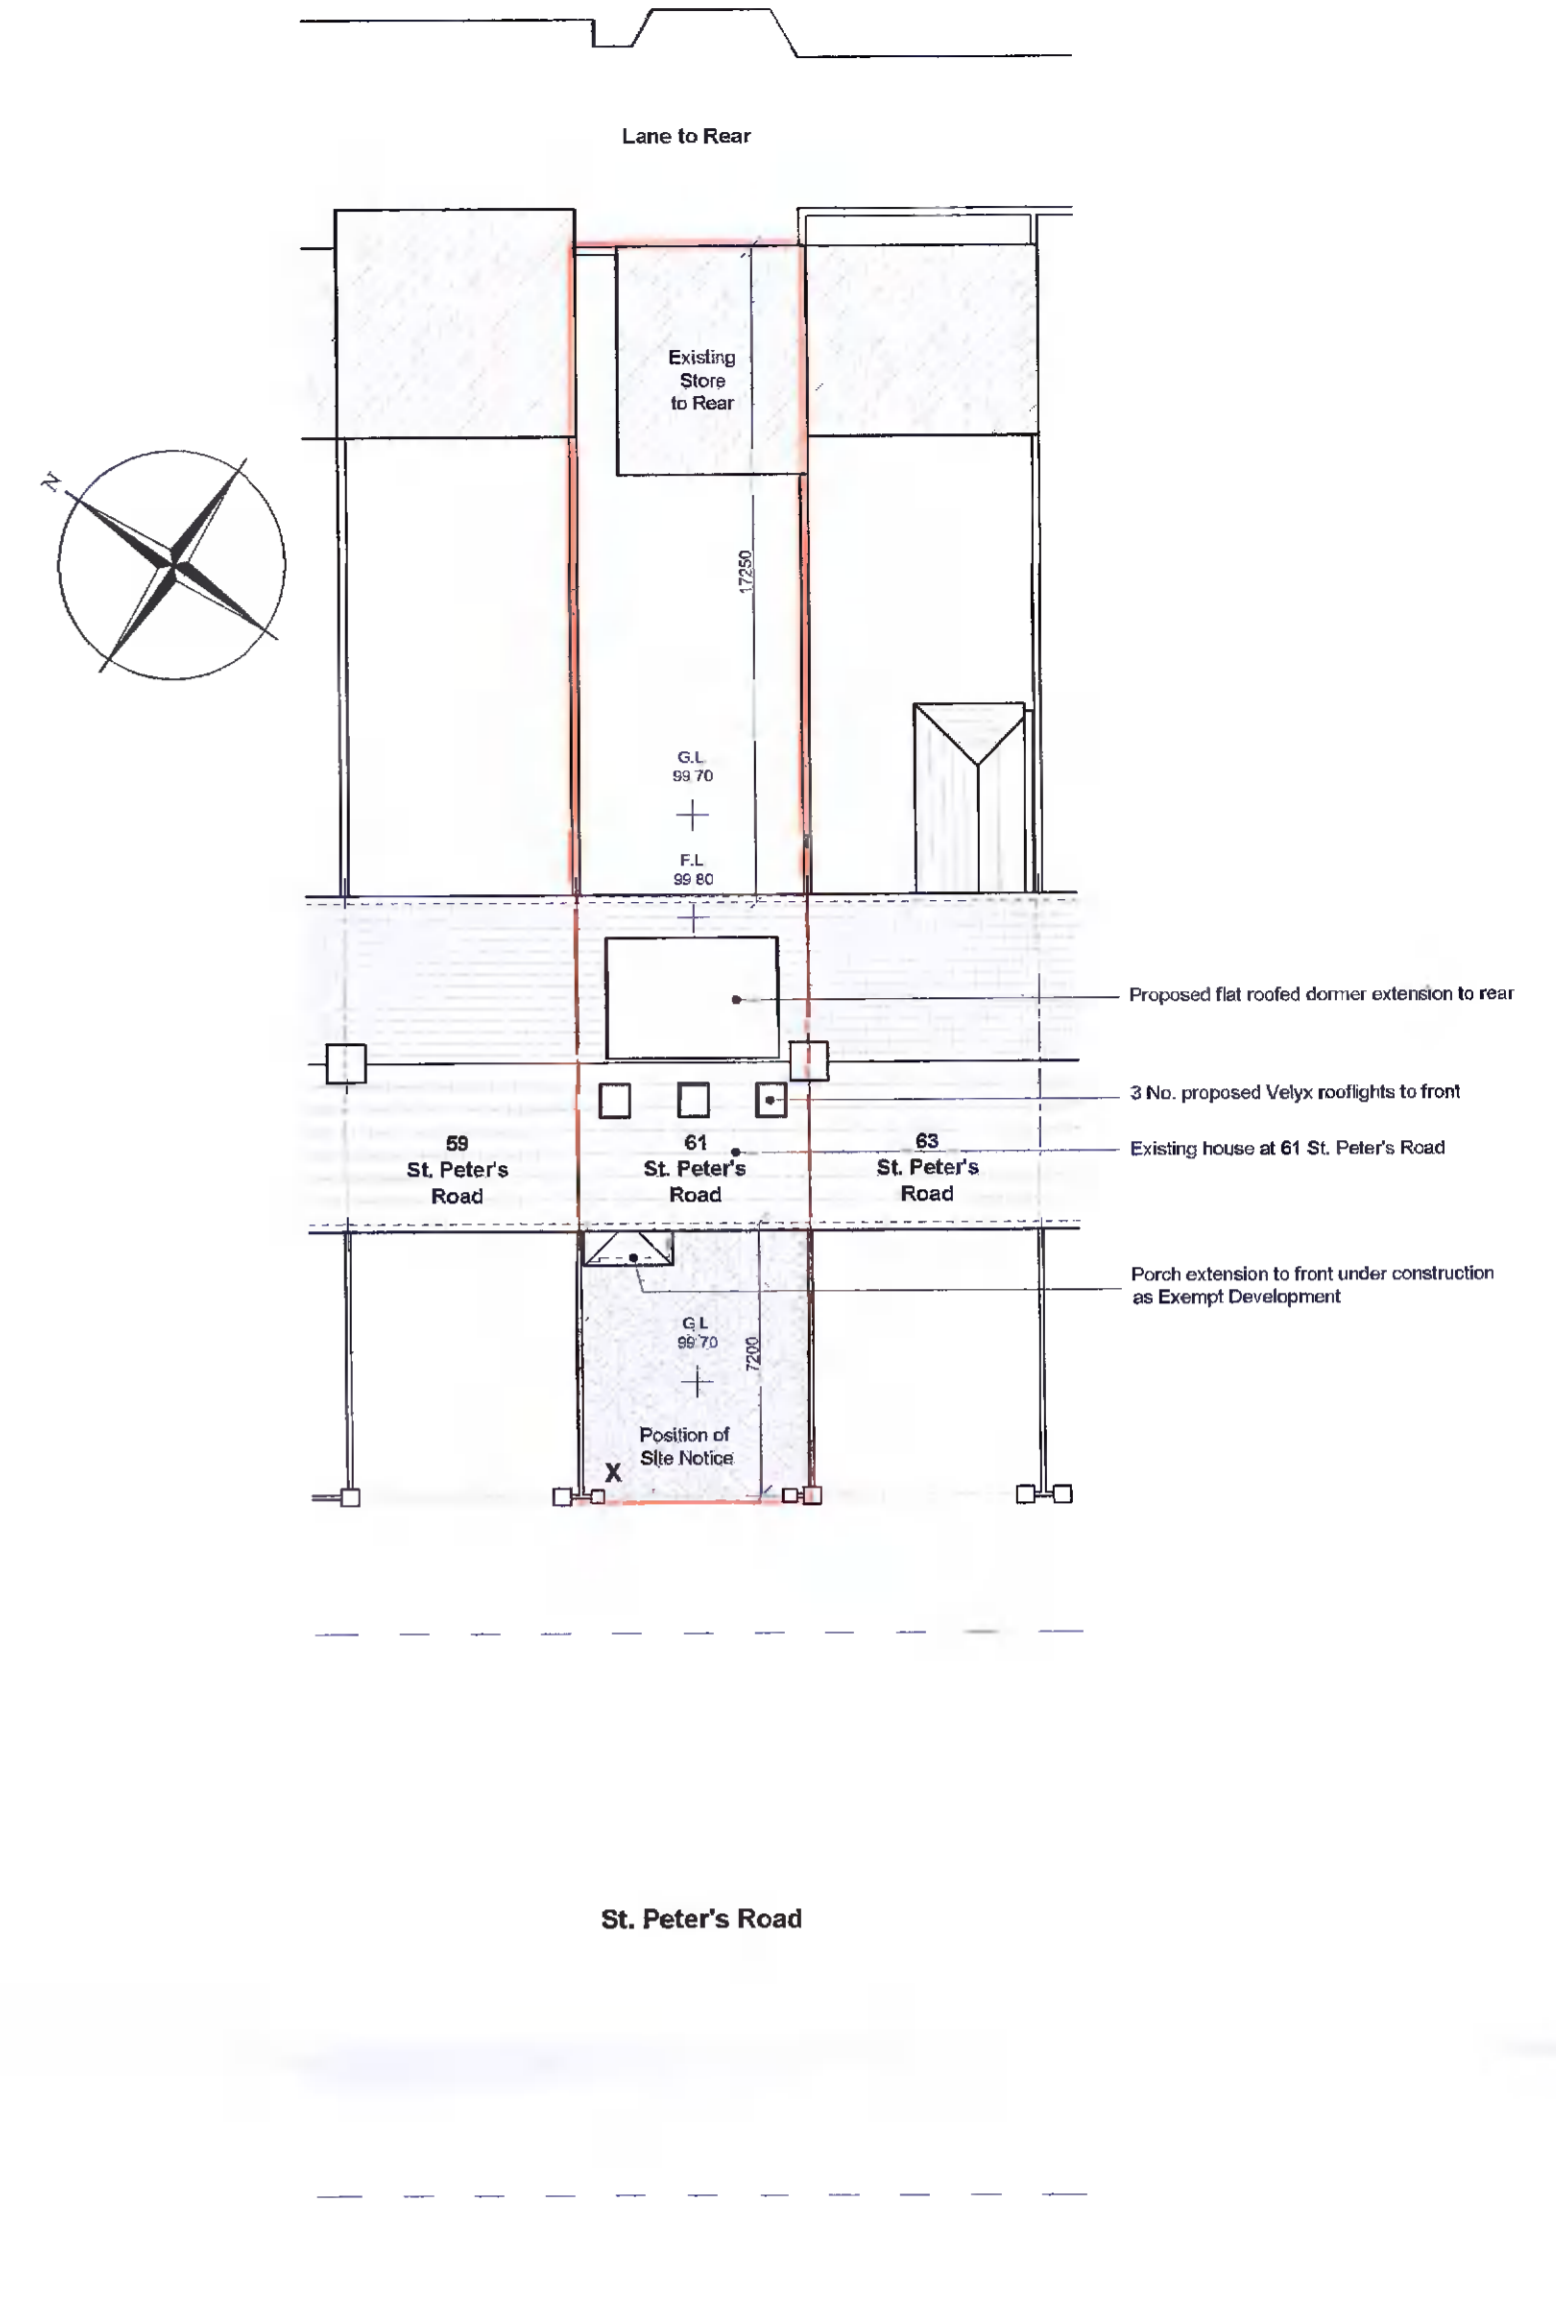

SITE PLAN / BLOCK PLAN
Scale: 1/200
O.S. Sheet No.: 3327-15



EXISTING FRONT ELEVATION
Scale: 1/100



EXISTING REAR ELEVATION
Scale: 1/100

Pat O'Brien FRIAI Architect, 19 Cadogan Road, Fairview, Dublin 3, Tel: 018339337
 Job / Client: 61 St. Peter's Road, Walkinstown / Finn Mason
 Drawing: Plans; Sections; Elevations; Site Plan / Block Plan
 Scale: 1 / 100 ; 1 / 200 Date: December 2021 Drg. No.: 2121 / PD03