



006 **EXISTING FRONT/ WEST ELEVATION**
1:100

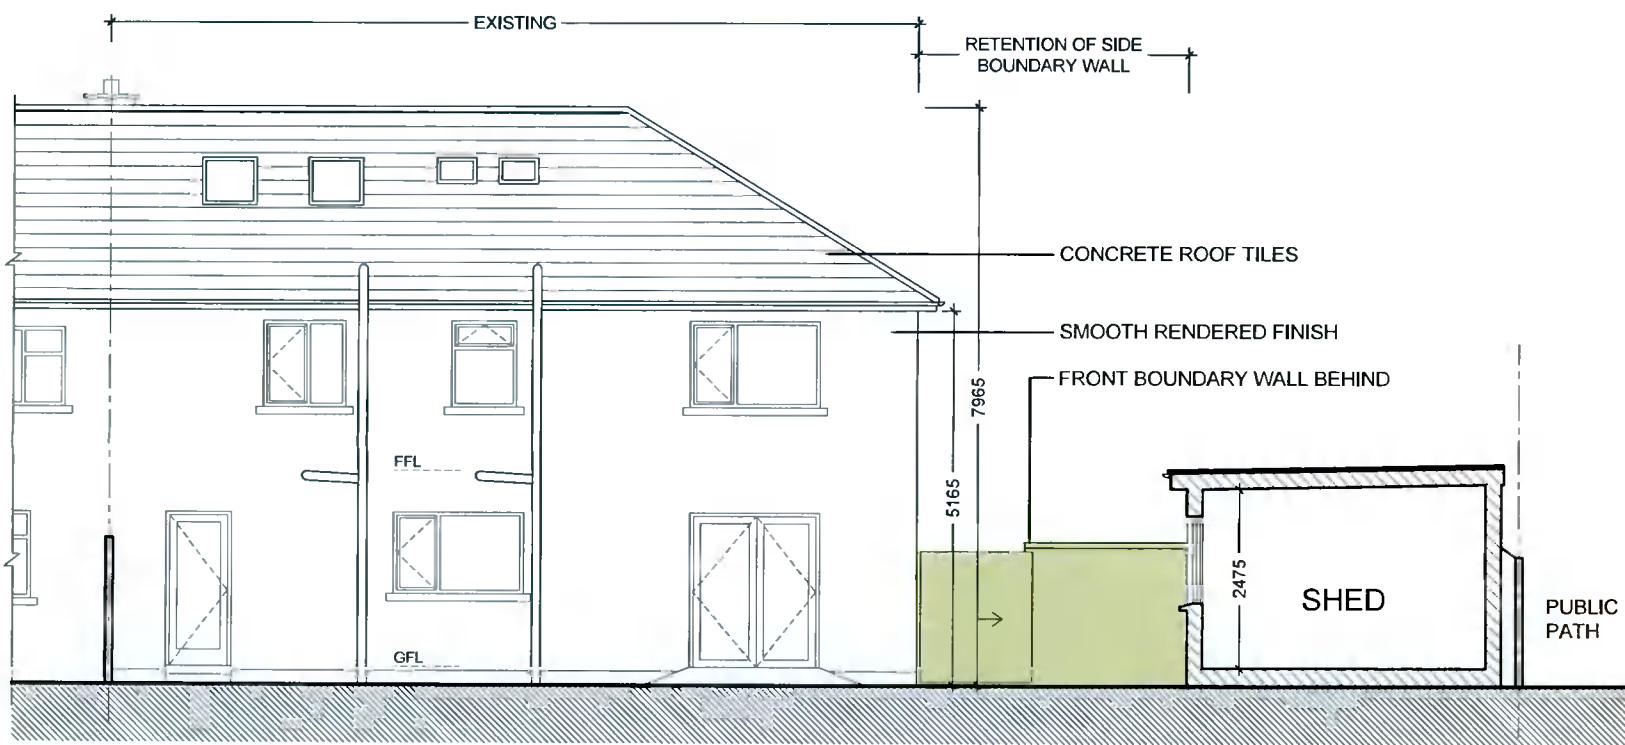

007 **EXISTING REAR/ EAST ELEVATION**
1:100

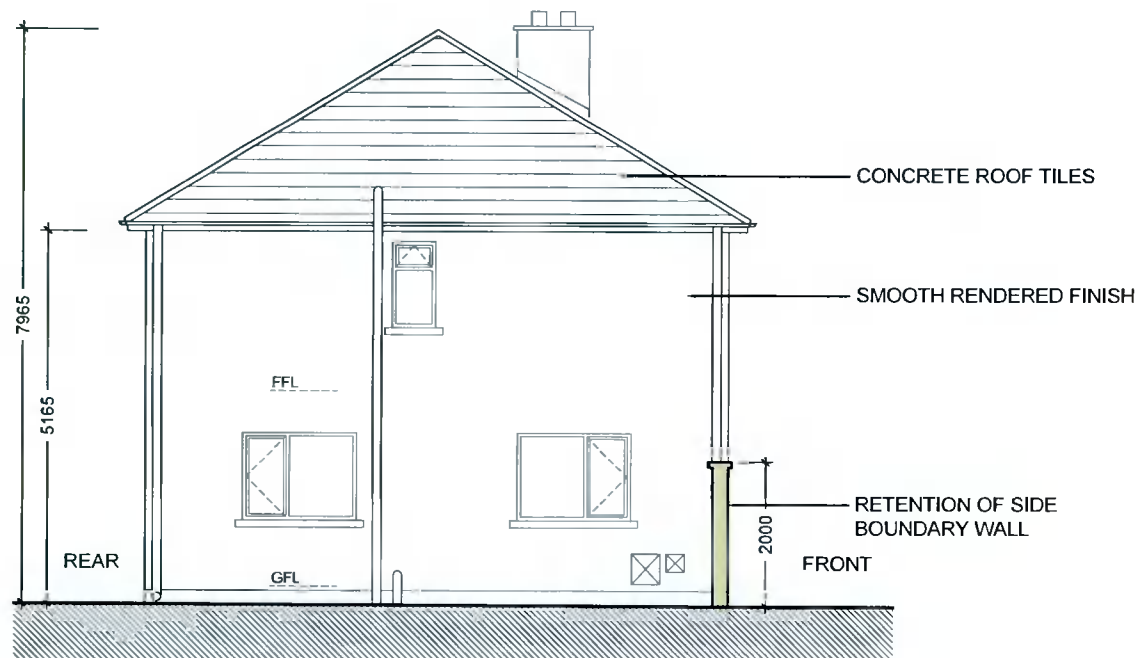

008 **EXISTING SIDE/ NORTH ELEVATION**
1:100

REV	DATE	DESCRIPTION
Client: Jonathan & Aoife Dillon		
Project: Proposed Retention of Site Works & Boundary Wall		
Address: No. 49 Esker Lawns, Lucan, Co. Dublin		
Sheet Title: Existing Elevations		
Rev -	Dwg. No. - 160-(P)004	
Scale - As Shown@A3	Prepared By: Fergal Kelly Architectural Services No. 52 Lucan Heights, Lucan, Co. Dublin Ph. 087-9956 705, e-mail - fkarchserv@hotmail.com	
DATE - Sept 20		