



**GENERAL NOTES**


- Work to figured dimensions only.
- Do not scale from drawing unless otherwise instructed.
- All dimensions to be checked on site.
- Any discrepancies to be reported to the Architect prior to construction.
- Information on large scale drawings / details will typically supersede general arrangement drawings.
- Drawing to be read in conjunction with the relevant consultant's drawings and any discrepancies reported.

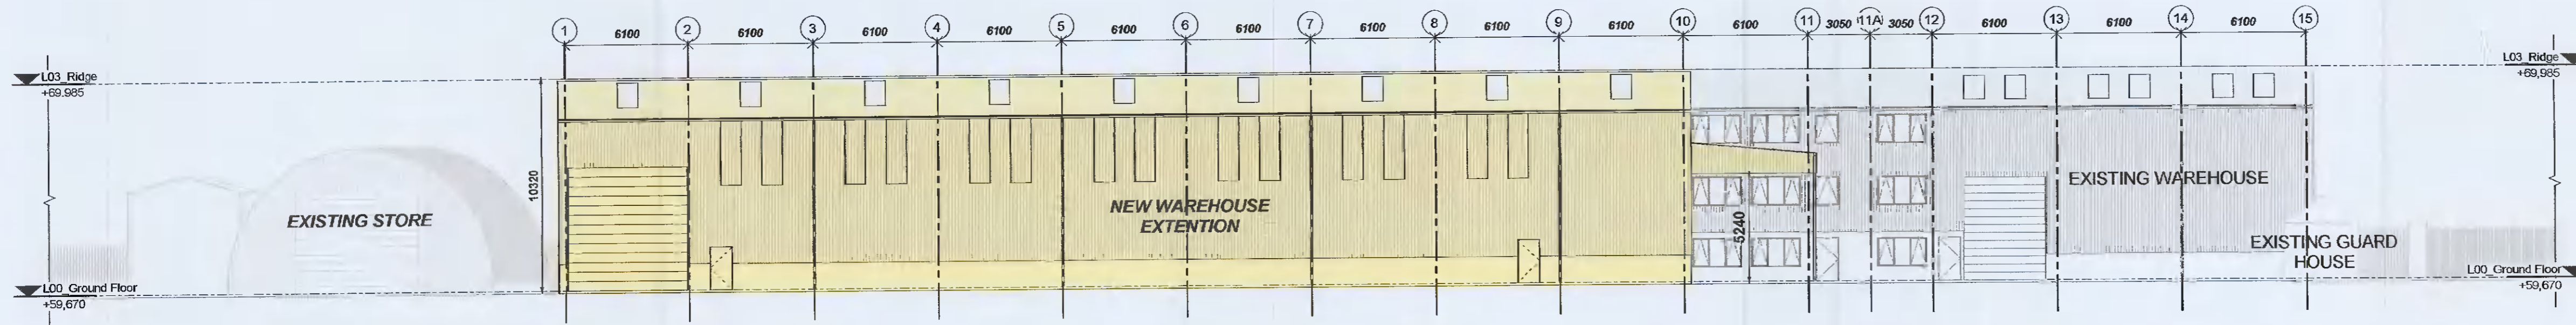


**Contiguous East Elevation**  
SCALE: 1 : 200

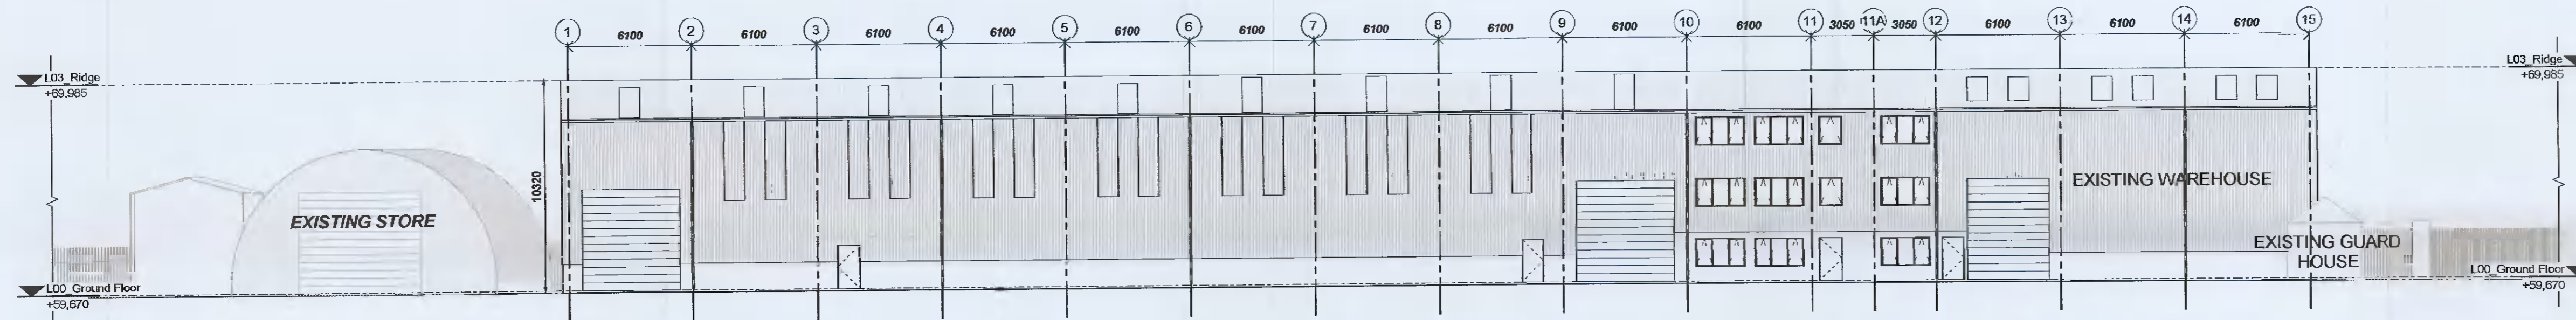

**Existing Contiguous East Elevation**  
SCALE: 1 : 200

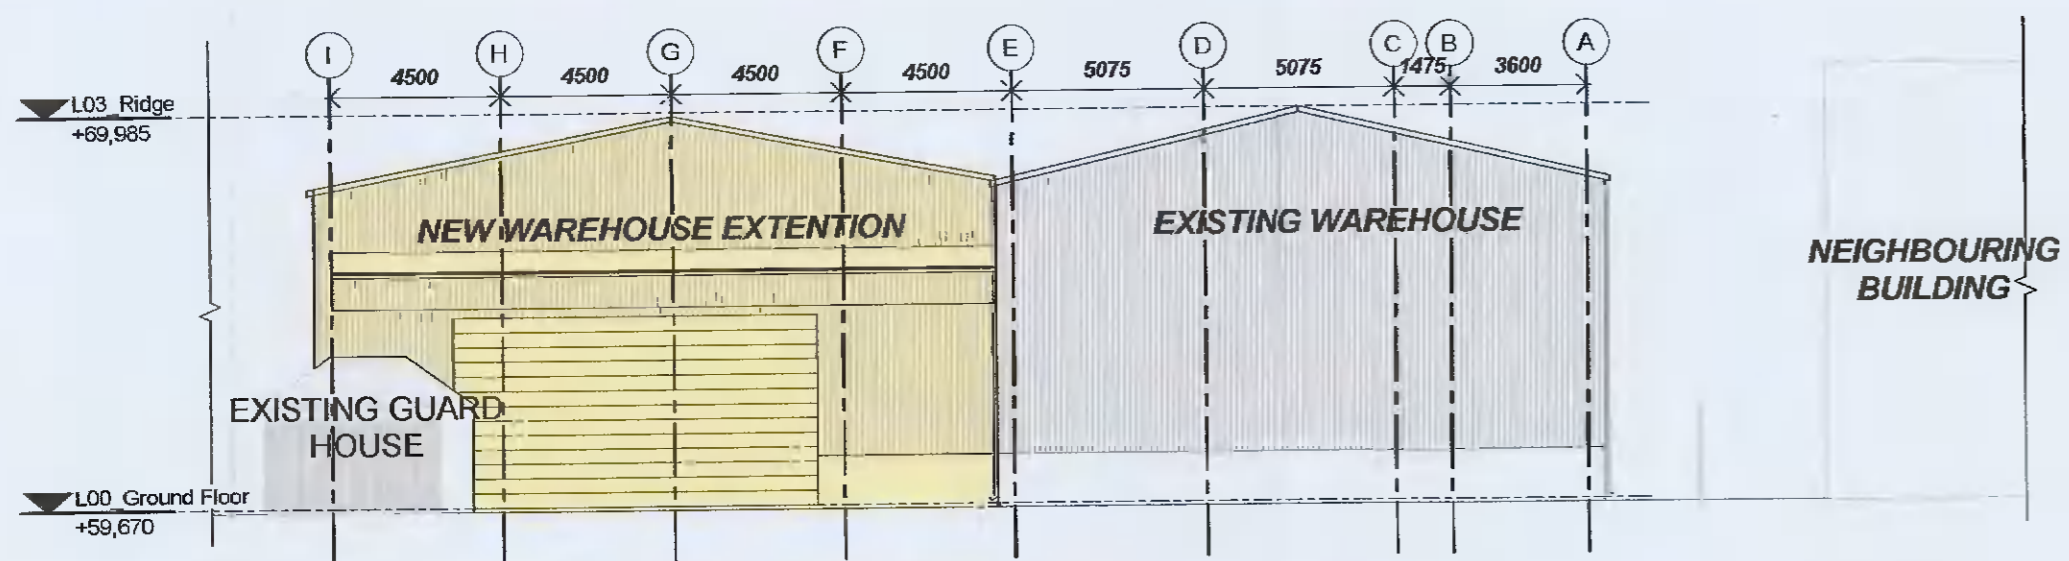

**Contiguous North Elevation**  
SCALE: 1 : 200

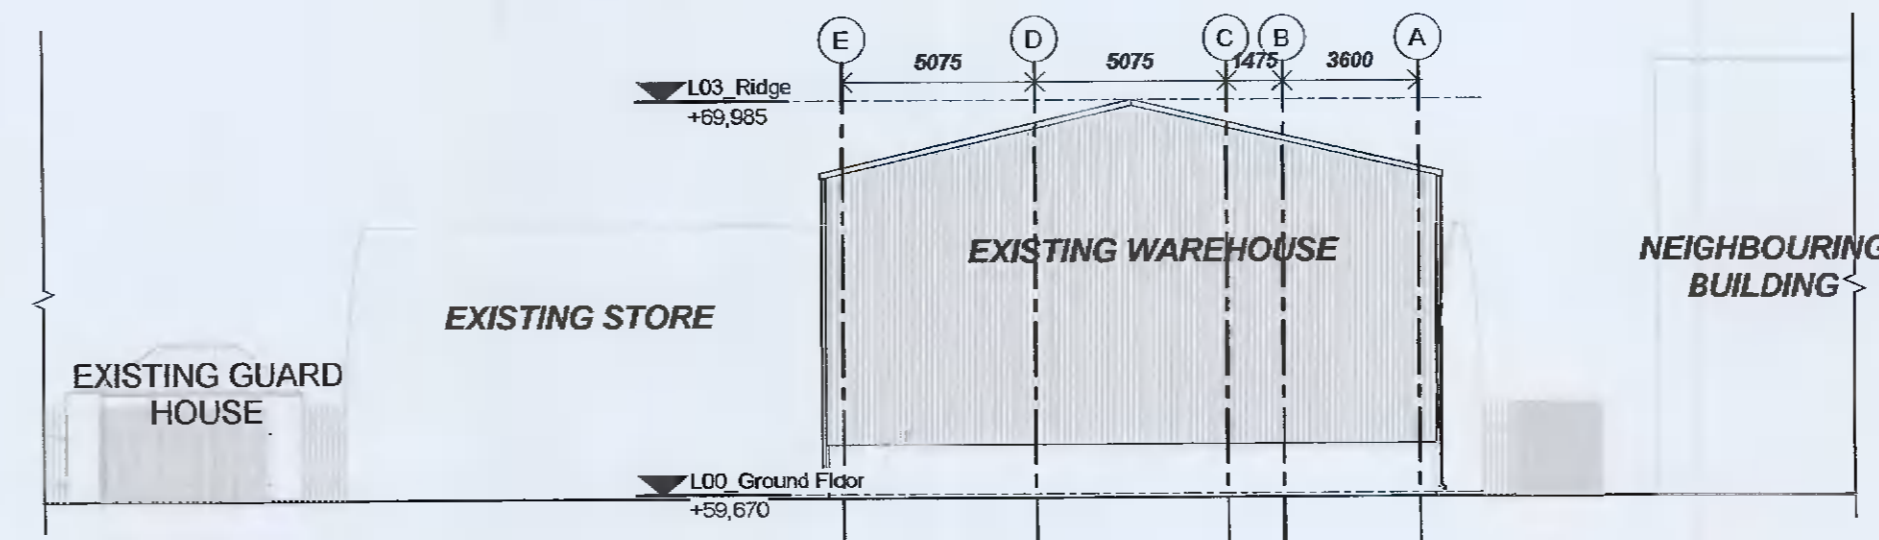

**Existing Contiguous North Elevation**  
SCALE: 1 : 200

Date	Status	No.	Description
02/11/2021	P	2	ISSUED FOR PLANNING
21/10/2021	P	1	ISSUED FOR PLANNING

<b>STATUS KEY:</b>	S = SKETCH DESIGN	P = PLANNING
F = FIRE SAFETY CERT	T = TENDER	C = CONSTRUCTION

ISSUED FOR:  
PLANNING

**Arthur Gibney & Partners**  
ARCHITECTURE  
5 Rosemount Terrace,  
Dundrum Road,  
Dundrum,  
Dublin 14  
T: +353 1 478 4300  
E: info@agarchitects.ie  
www.agarchitects.ie

CLIENT:  
GALCO

DATE:	SCALE:	DRAWN BY:
02/11/2021	1 : 200 @A1	C. Vermaak

PROJECT:  
GALCO  
BALLYMOUNT ROAD LOWER  
WALKINSTOWN, DUBLIN 12

DRAWING TITLE:  
CONTIGUOUS ELEVATIONS

DRAWING No:	STATUS:
21.26_301	P
REVISION:	2