



1 Level 0 Ground Floor Plan Proposed
1 : 150

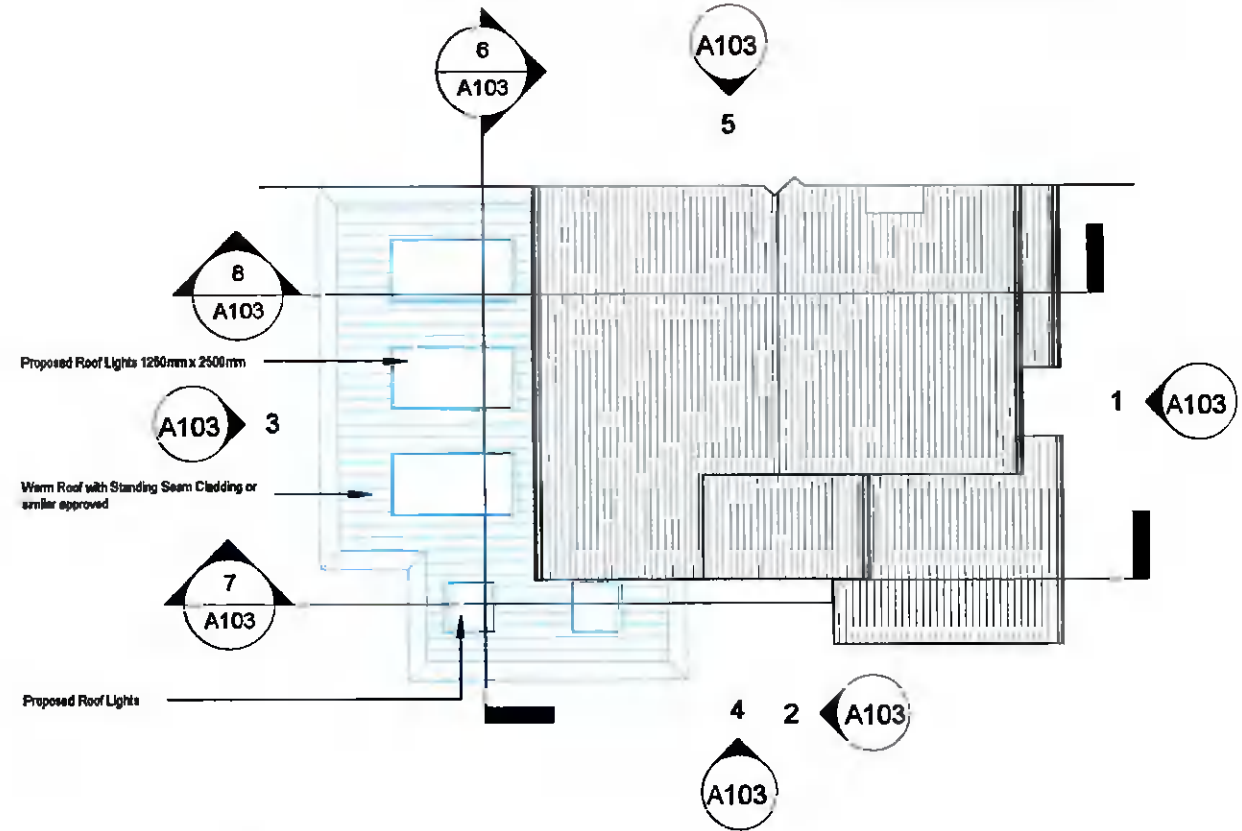


2 Level 3 Roof Proposed
1 : 150


Elements delineated in Blue subject to demolition

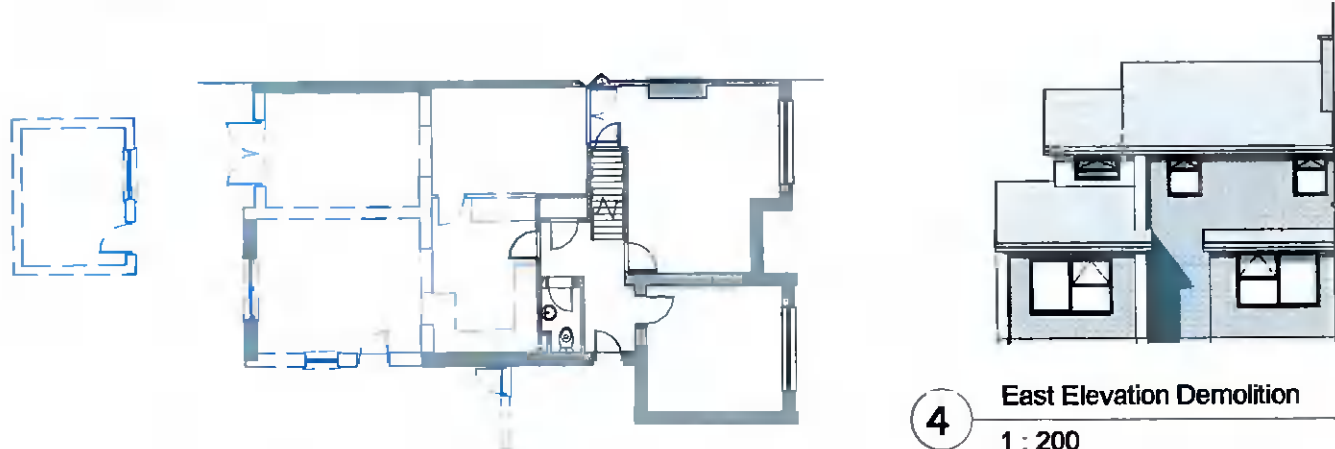

4 East Elevation Demolition
1 : 200

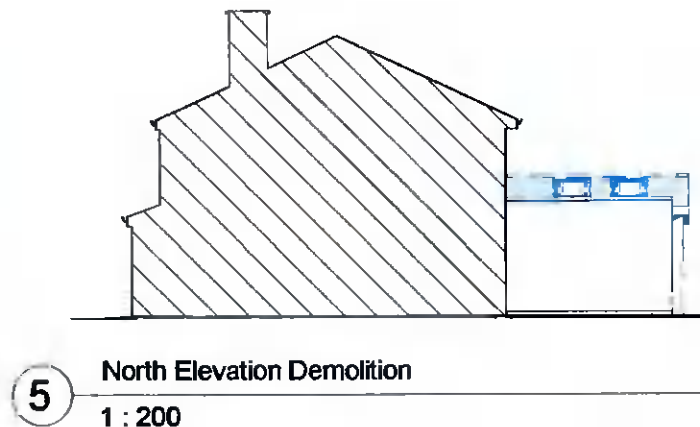


5 North Elevation Demolition
1 : 200

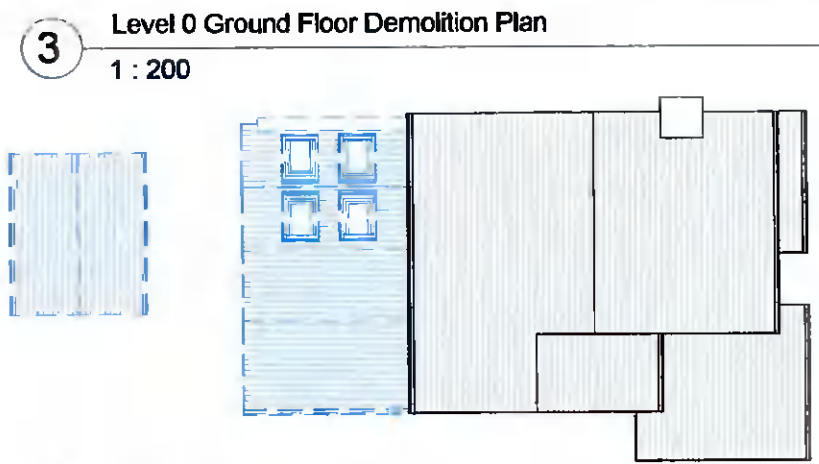

3 Level 0 Ground Floor Demolition Plan
1 : 200



7 West Elevation Demolition
1 : 200

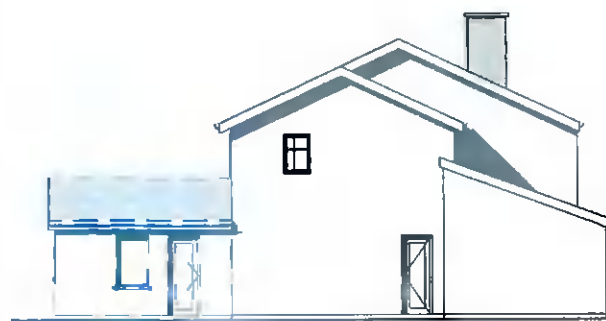

8 South Elevation Demolition
1 : 200

Room Schedule Proposed			
wt	Name	Number	Area
Level 0 Ground Floor	Living Room	1	20 m²
Level 0 Ground Floor	Hall	2	5 m²
Level 0 Ground Floor	WC	3	2 m²
Level 0 Ground Floor	Kitchen/Dining Room/ Lounge	4	55 m²
Level 0 Ground Floor	Cloak Room	5	1 m²
Level 0 Ground Floor	Utility/Boot Room/Store	6	9 m²
Level 0 Ground Floor	Study	7	12 m²
Level 0 Ground Floor	Storage	8	2 m²
			106 m²
Level 1 First Floor	Bedroom 2	9	9 m²
Level 1 First Floor	Hot Press	10	1 m²
Level 1 First Floor	Landing	11	9 m²
Level 1 First Floor	Bedroom 3	12	9 m²
Level 1 First Floor	Bedroom 4	13	7 m²
Level 1 First Floor	Master Bedroom	14	11 m²
Level 1 First Floor	En-Suite	15	2 m²
Level 1 First Floor	Bathroom	16	4 m²
			50 m²
Total Floor Area			156 m²

REF.	DATE	Revision
Peter Brennan Hayfield House, Knocklyon Road, Templeogue, Dublin 16		
PROJECT: Proposed Rear Extension & Renovations_Rev. 03		
PROJECT NO: PRJ110		
CLIENT: Ciaran & Nikki Brangan		
ADDRESS: 100 Whitecliff, Rathfarnham, Dublin 16, D16 E2R0		
DRAWN BY: Peter Brennan		
DATE: 17/11/21 SCALE: As Indicated DRG. No. A102		
DRAWING: Floor Plans Proposed/Demo Plans & Elevations		
DO NOT SCALE FROM DRAWING STATUS: Planning		