




6 Section 3  
1 : 150

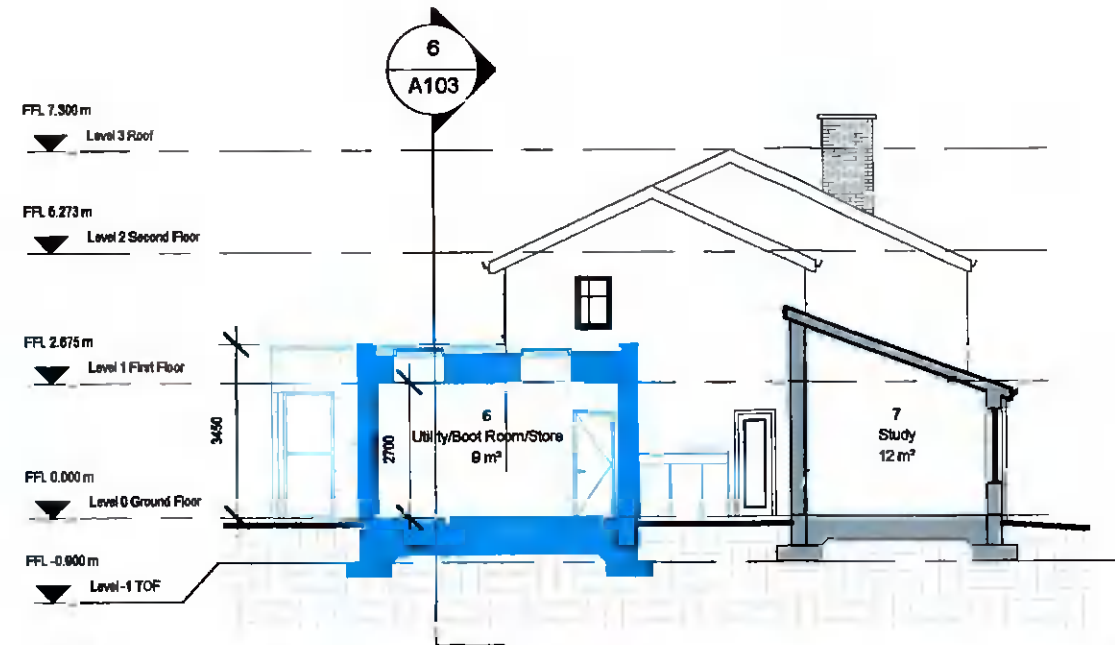


7 Section 5  
1 : 150

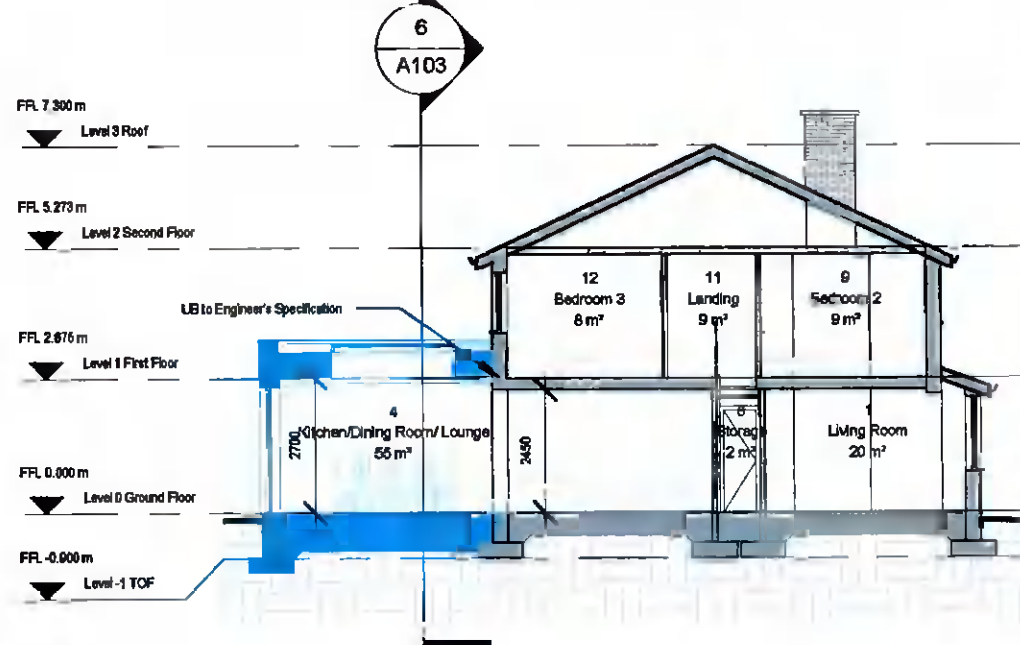

8 Section 4  
1 : 150

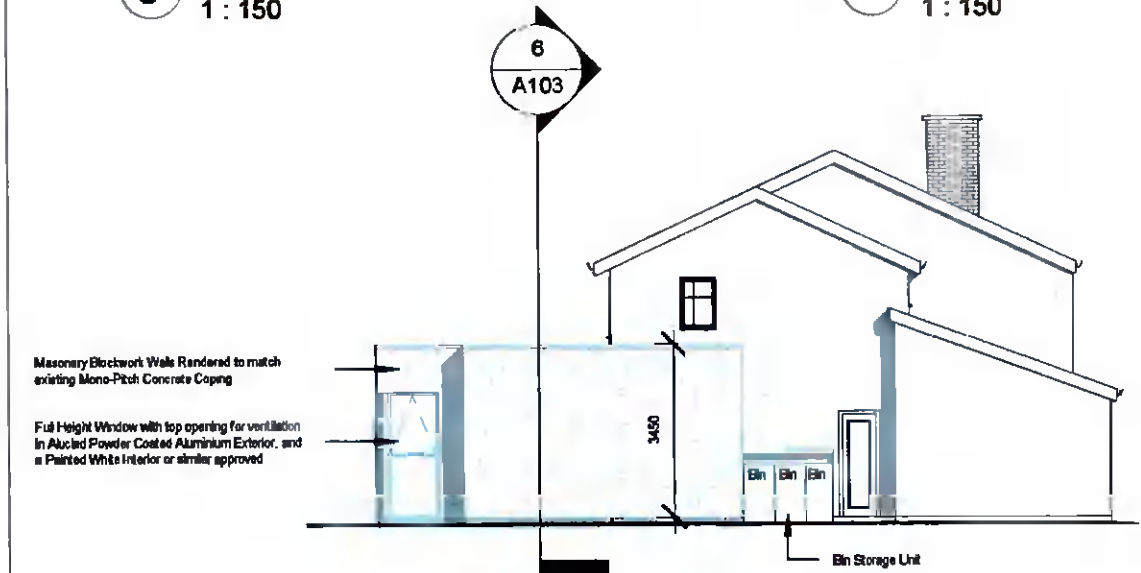


4 North Elevation Proposed  
1 : 150

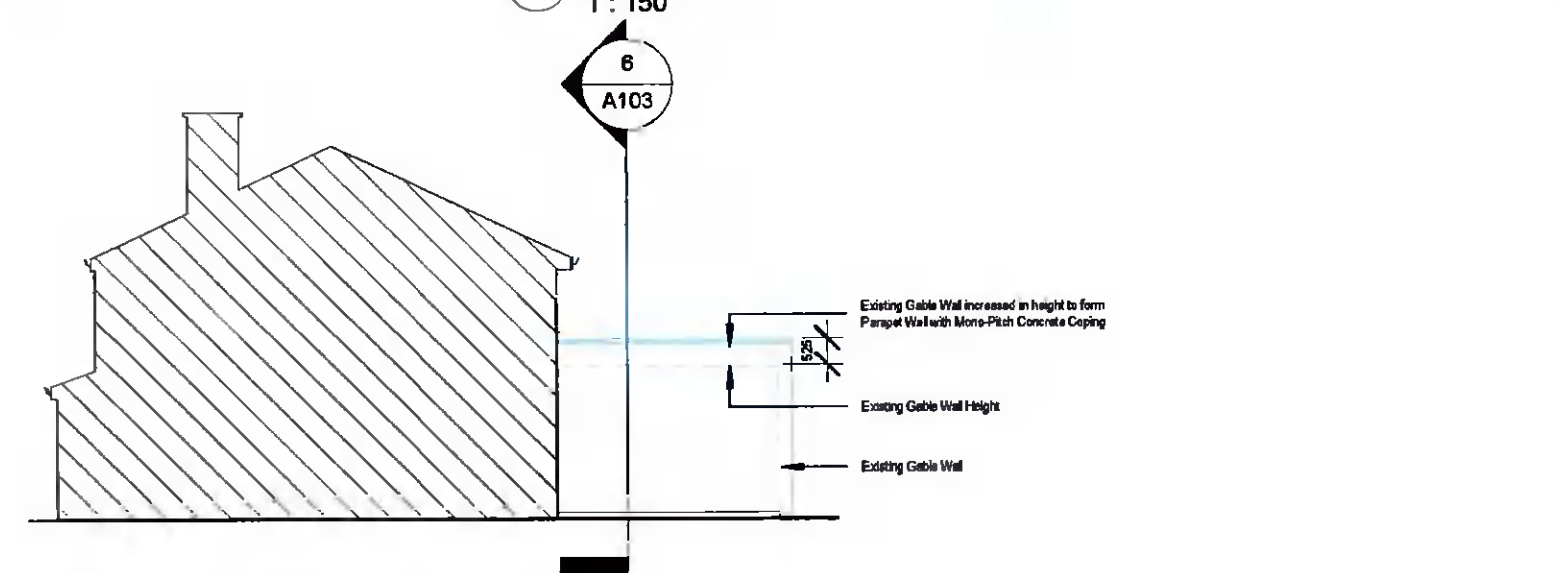


5 South Elevation Proposed  
1 : 150



1 East Elevation Proposed  
1 : 150

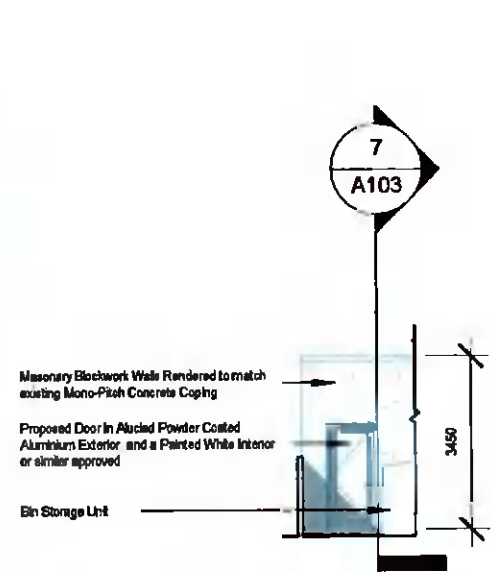

2 East Elevation Proposed 02  
1 : 150

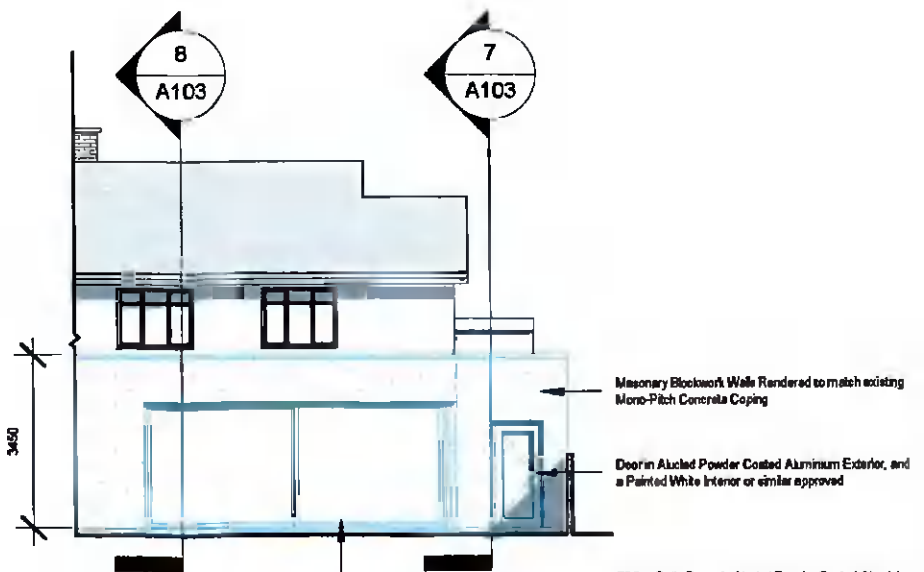

3 West Elevation Proposed  
1 : 150

REF.	DATE	Revision
Peter Brennan Hayfield House, Knocklyon Road, Templeogue, Dublin 16		
North Point		
PROJECT: Proposed Rear Extension & Renovations, Rev. 03		
PROJECT NO: PRJ110		
CLIENT: Ciaran & Nikki Brangan		
ADDRESS: 100 Whitecliff, Rathfarnham, Dublin 16, D16 E2R0		
DRAWN BY: Peter Brennan		
DATE: 17/11/21   SCALE: 1 : 150   DRG. No. A103		
DRAWING: Elevations/Sections Proposed		
DO NOT SCALE FROM DRAWING   STATUS: Planning		