


Existing Workshop Floor Area: 1341 Sqm 14429 Sq Ft
Staff facilities Floor Area: 102 Sqm 1097 Sq Ft

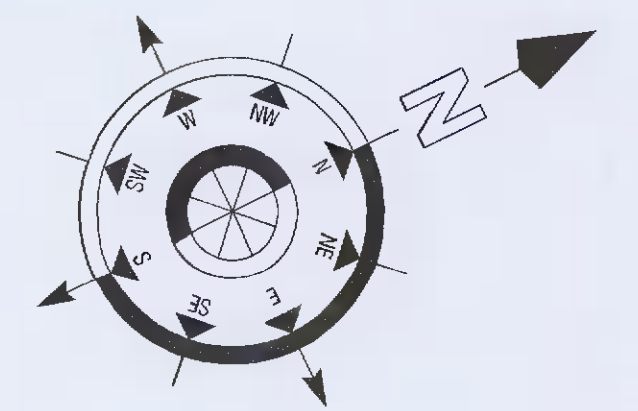

NOTE: DRAWING TO BE USED FOR PLANNING PURPOSES ONLY

General Notes		
PLANNING ISSUE NOT FOR CONSTRUCTION USE		
No.	Revision	Date
11 An Cross Allenwood Cross Allenwood Naas Co. Kildare Tel: 045 860284 Fax: 045 860131 E: information@johnjcross.com		
Client: GMC Utilities Group Limited Project Name & Address: Proposed continuance of use of existing industrial unit installation of wastewater treatment system at Badgerhill, Rathcoole, Co. Dublin.		
Drawing Name: FLOOR PLAN SECTION & ELEVATIONS		
Date: 10-12-2021	Drawn By: Emmet Nugent	Sheet: 3 of 4
Scale: 1:100 @ A1 sheet	Checked By: John Cross	Drawing No: PA - 003

Road level ~ 88.100
Ground level ~ 86.600
Floor level ~ 88.900