


● SIDE ELEVATION ~ north east elevation
scale 1:100

continuance of use of existing storage building for civil engineering materials


FIRE EXIT

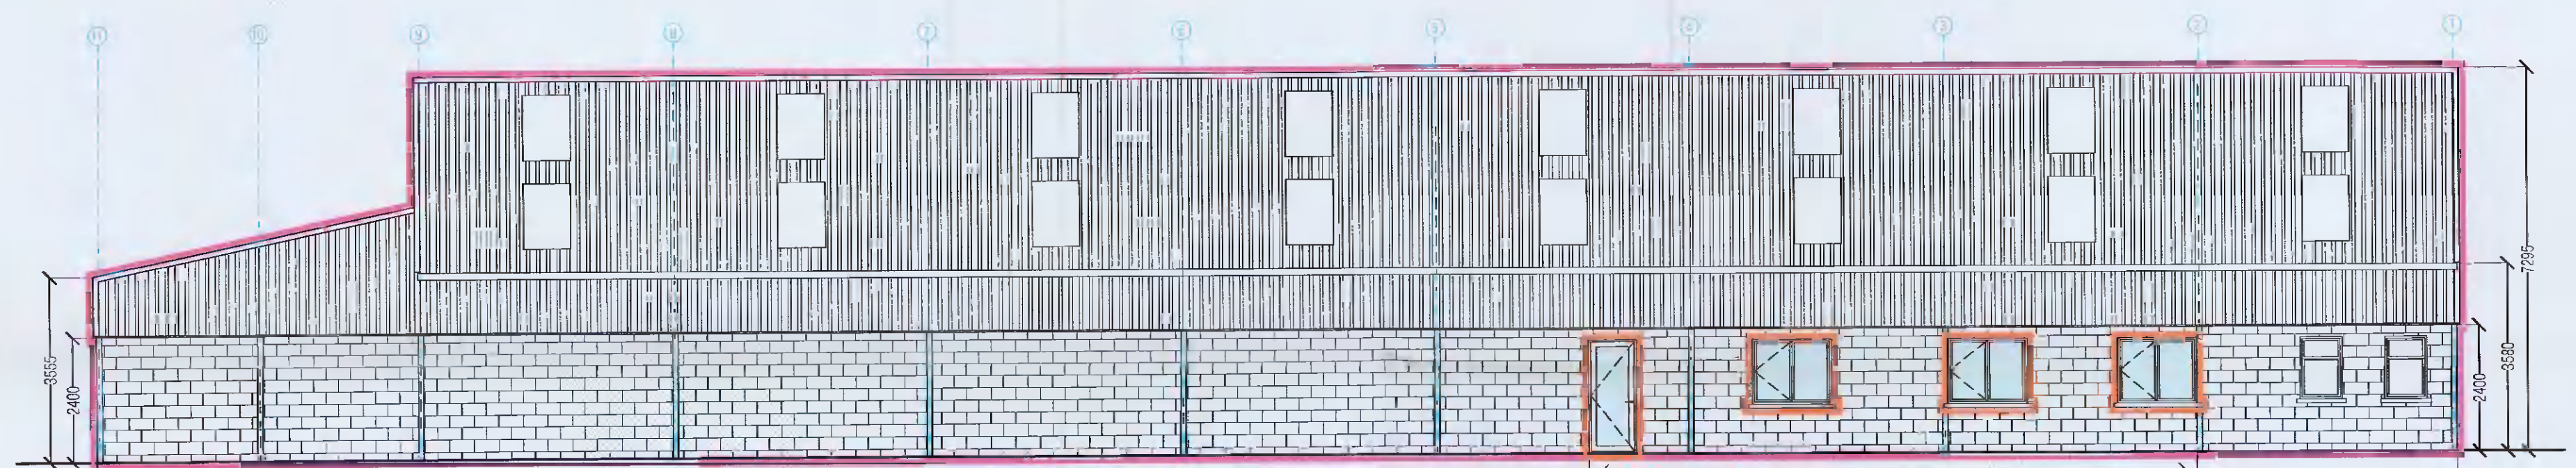

● SIDE ELEVATION ~ south west elevation
scale 1:100

continuance of use of existing storage building for civil engineering materials

installation of new windows & Fire Exit

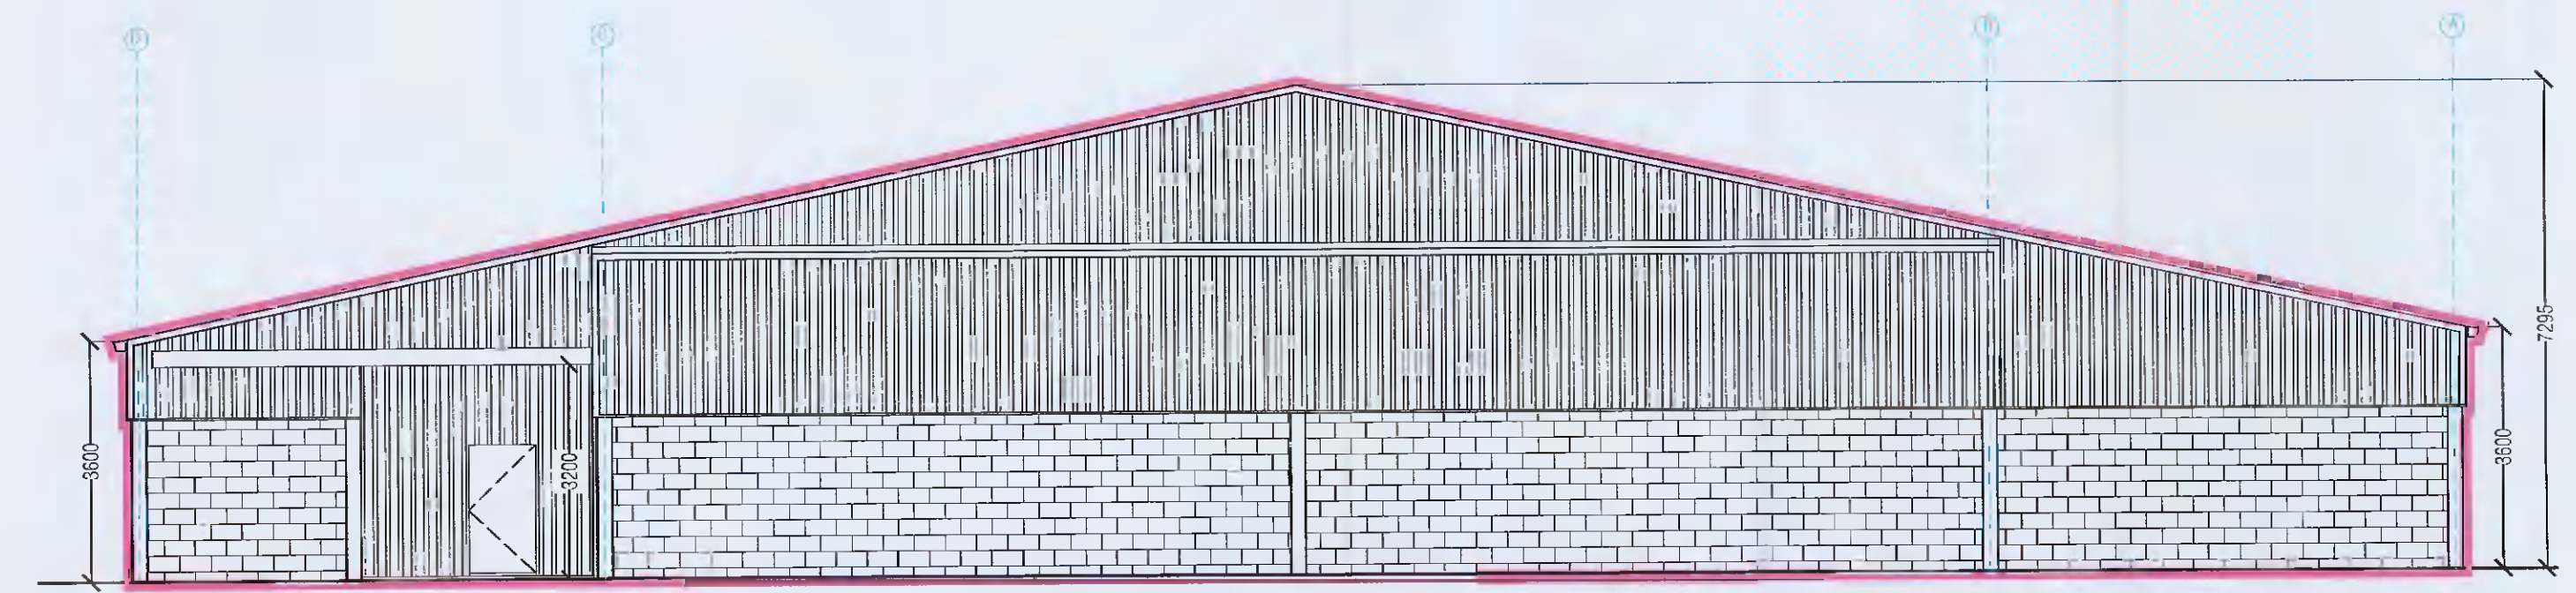

● REAR ELEVATION ~ north west elevation
scale 1:100

FIRE EXIT

General Notes		
PLANNING ISSUE		
No.	Revision	Date
<h1>CROSS</h1> <p>Chartered Building Surveyor</p> <p>11 An Crois Allenwood Cross Allenwood Naas Co. Kildare Tel: 045 860284 Fax: 045 860131 E: information@johnjcross.com</p>		
Client		
GMC Utilities Group Limited		
Project Name & Address		
Proposed continuance of use of existing industrial unit installation of wastewater treatment system at Badgerhill, Rathcoole, Co. Dublin.		
Drawing Name		
ELEVATIONS		
Date:	Drawn By:	Sheet:
10-12-2021	Emmet Nugent	4 of 4
Scale:	Checked By:	Drawing No.
1:100 @ A2 sheet	John Cross	PA - 004