


NOTES:
 AREA OF SITE = 0.0635 HECTARES
 NO CHANGE PROPOSED TO THE
 EXISTING FOUL AND SURFACE WATER
 CONNECTION TO PUBLIC SEWER

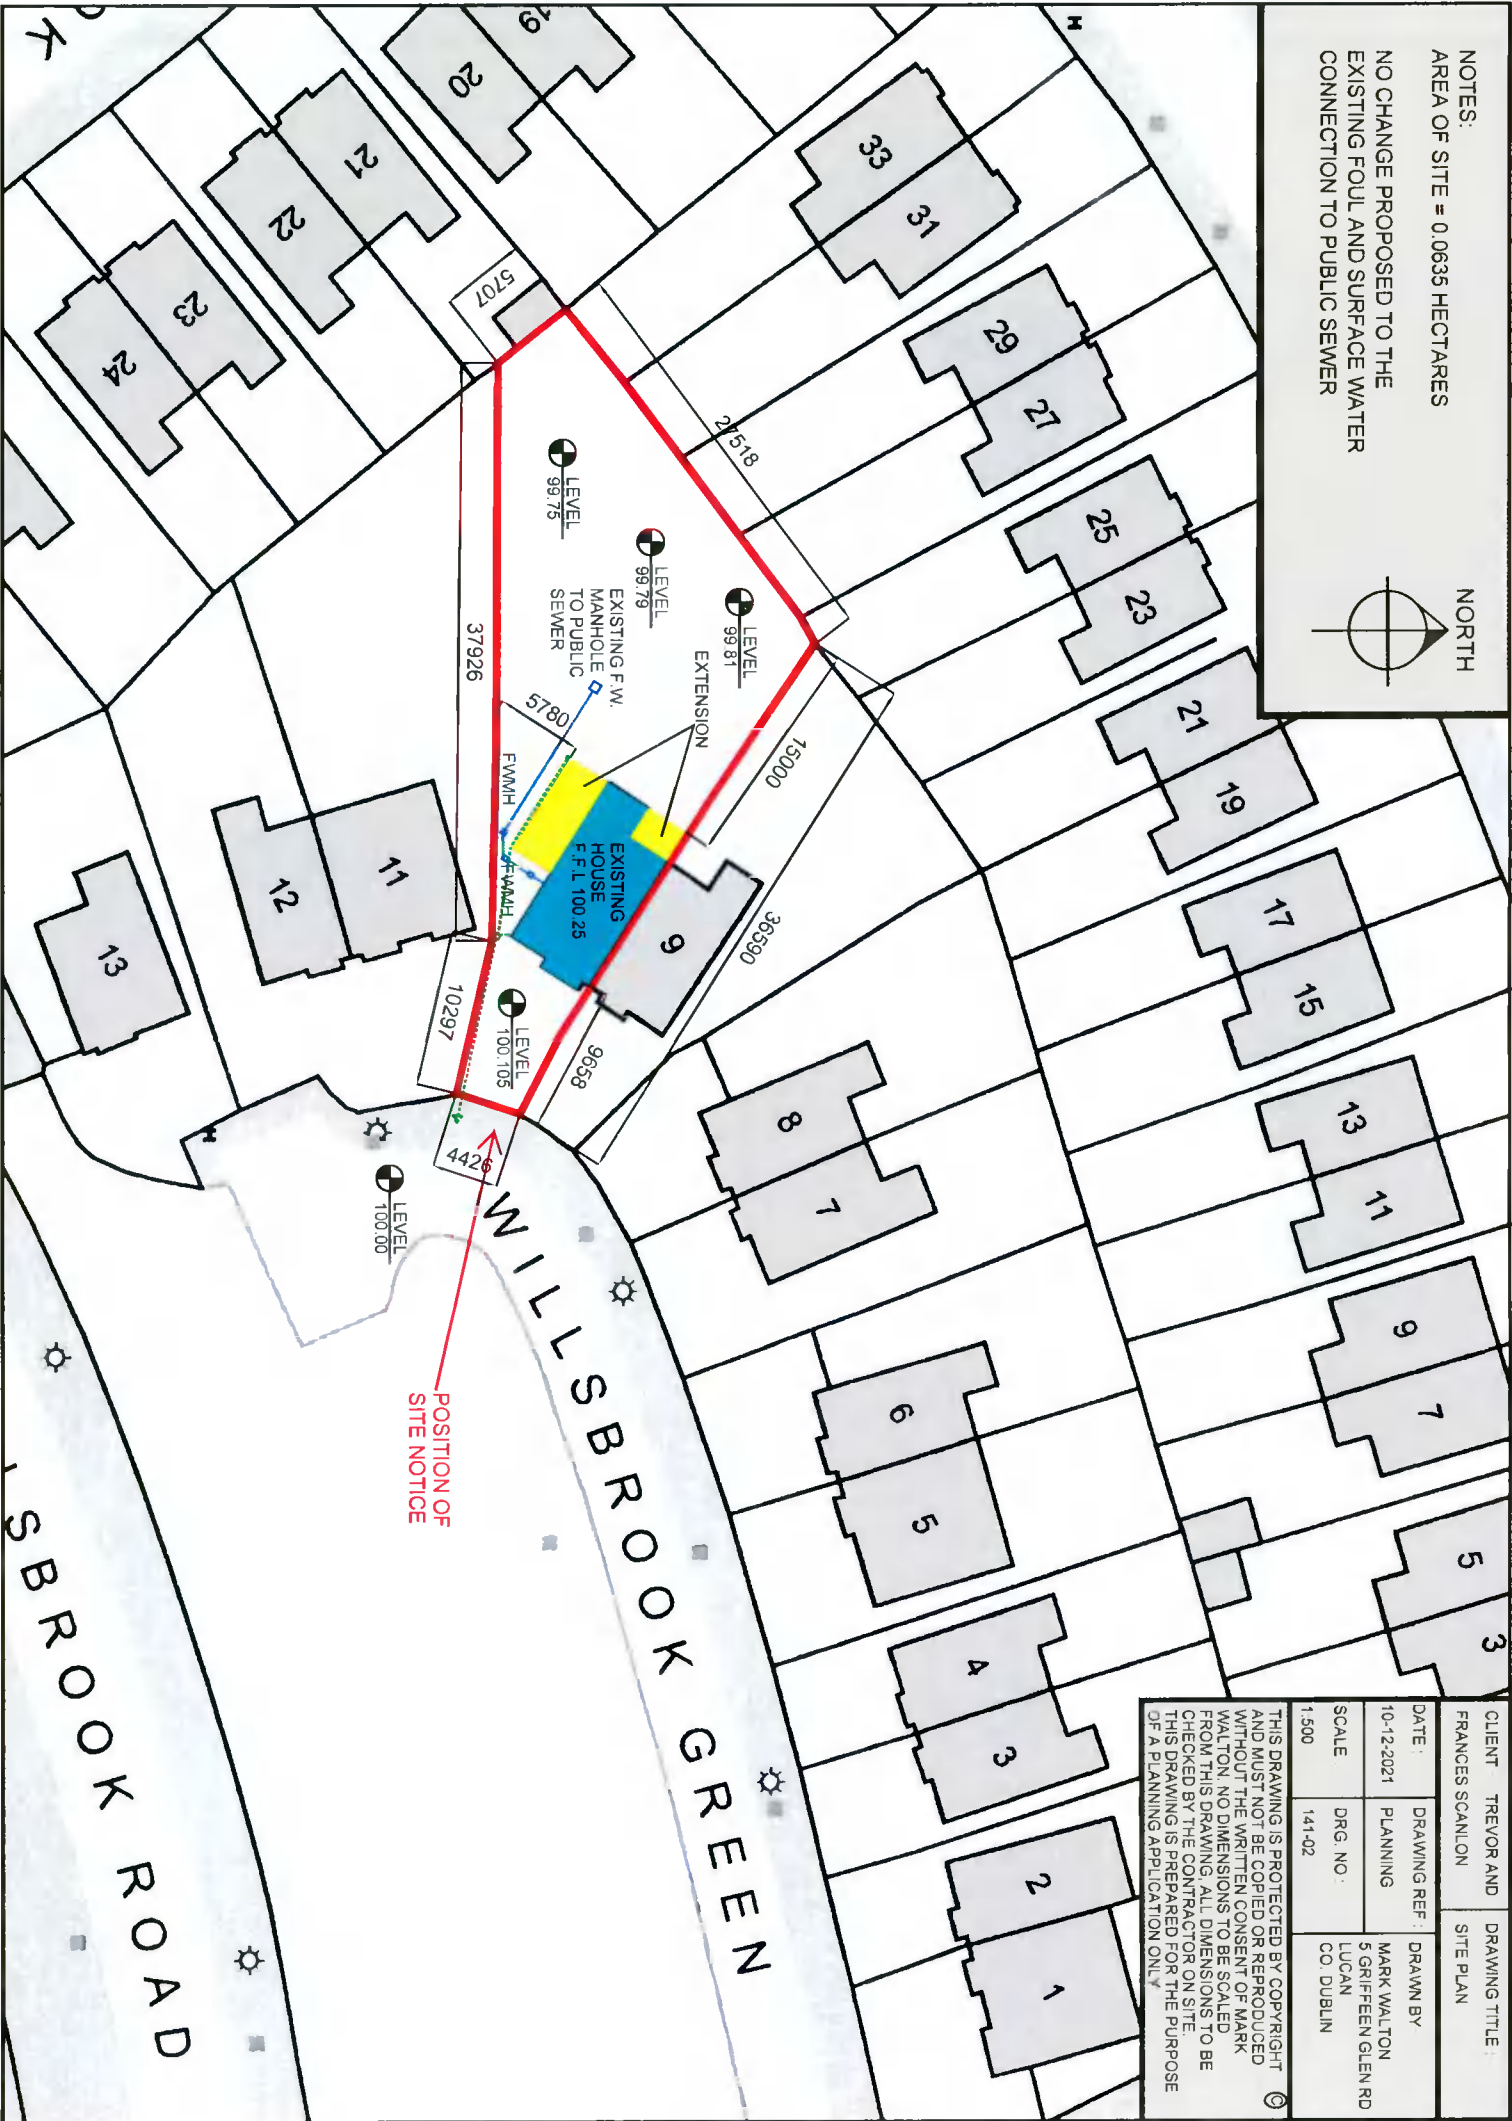

CLIENT	TREVOR AND FRANCES SCANLON	DRAWING TITLE	SITE PLAN
DATE	10-12-2021	DRAWING REF	PLANNING
SCALE	1:500	DRG. NO.	141-02
DRAWN BY		MARK WALTON 5 GRIFFEN GLEN RD LUCAN CO. DUBLIN	
THIS DRAWING IS PROTECTED BY COPYRIGHT AND MUST NOT BE COPIED OR REPRODUCED WITHOUT THE WRITTEN CONSENT OF MARK WALTON. NO DIMENSIONS TO BE SCALED FROM THIS DRAWING. ALL DIMENSIONS TO BE CHECKED BY THE CONTRACTOR ON SITE. THIS DRAWING IS PREPARED FOR THE PURPOSE OF A PLANNING APPLICATION ONLY.			