


**GENERAL NOTES**

THIS DRAWING TO BE READ IN CONJUNCTION WITH ARCHITECT'S DRAWINGS, CONSULTANT ENGINEER'S DRAWINGS AND SPECIFICATIONS AND LANDSCAPE ARCHITECT'S DRAWINGS AND SPECIFICATIONS. UNITS 0.00M.


EXISTING WAYLEAVE

Reproduced under Licence No. CYAL50171770  
Copyright Ordnance Survey Ireland.

3261-18 3261-13  
3261-12 3261-C

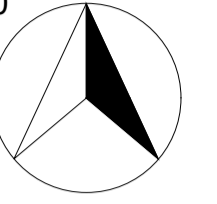

APPLICATION SITE BOUNDARY OUTLINED IN RED  
17.02Ha

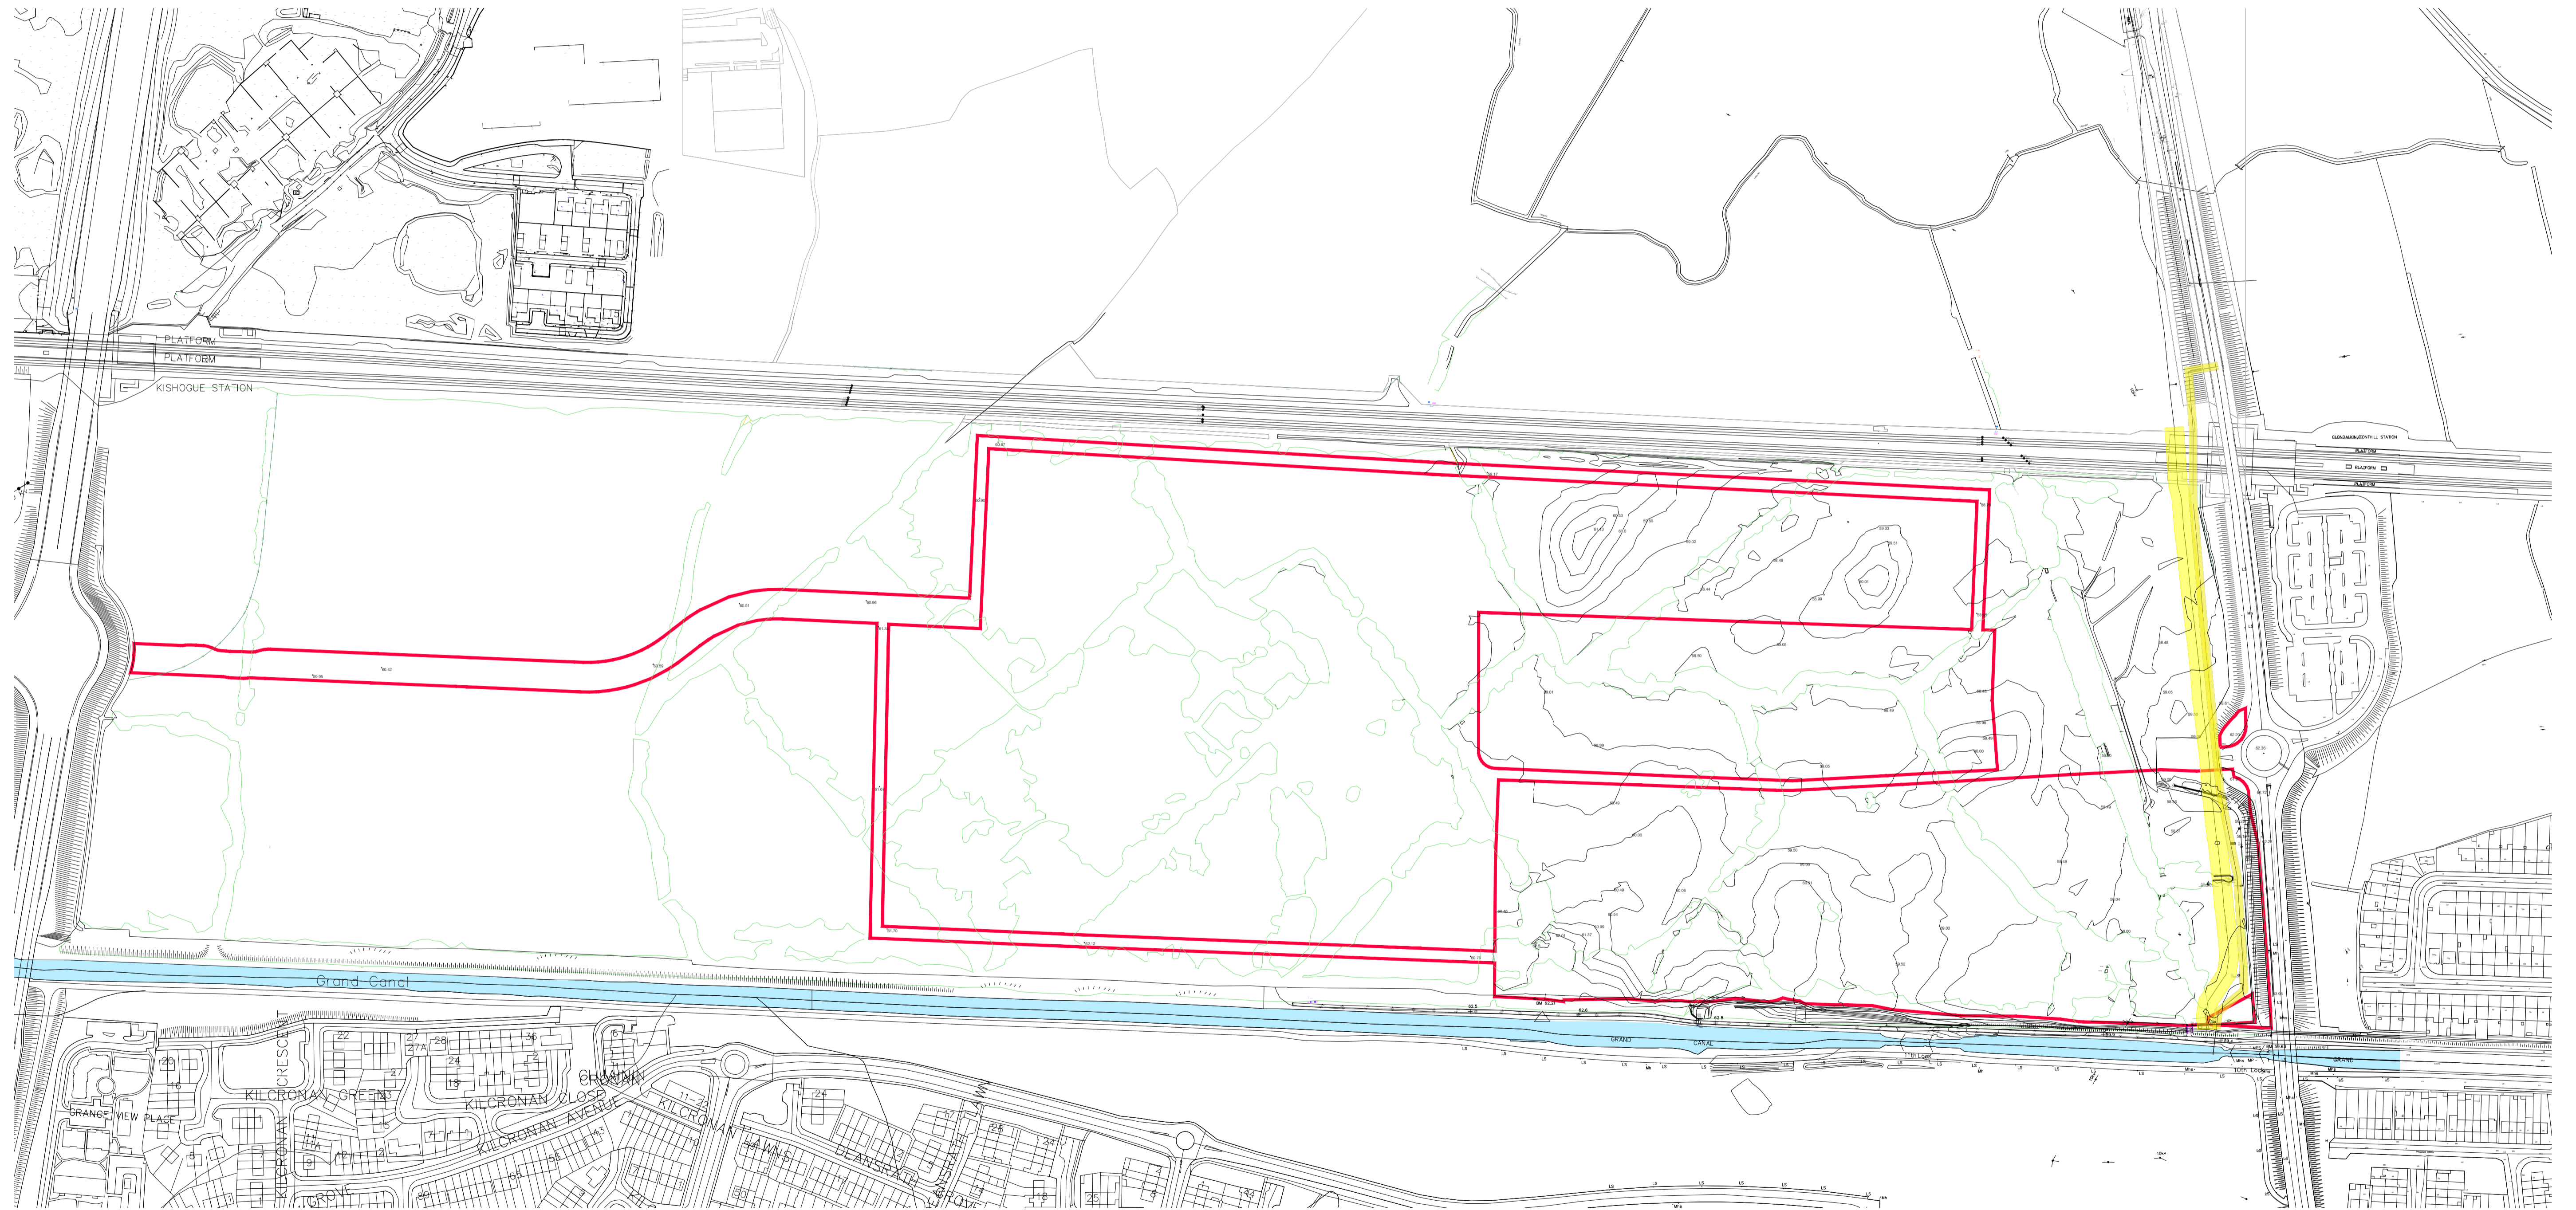

**NOTES:**

DO NOT SCALE FROM DRAWINGS. WORK TO FIGURED DIMENSIONS ONLY. ARCHITECT TO BE NOTIFIED OF ALL DISCREPANCIES.

REVISIONS		
DATE	DESCRIPTION	No.

	PROJECT TITLE	DATE	DRAWN BY
	CLONBURRIS PHASE 1A	Nov21	spw
	DRAWING TITLE	SCALE	REVISION
	EXISTING SITE PLAN OVERVIEW	1:2500@A1	
	JOB NO.	DRAWING NO.	
	19014	PL004	