


GENERAL NOTES

THIS DRAWING TO BE READ IN CONJUNCTION WITH ARCHITECT'S DRAWINGS, CONSULTANT ENGINEER'S DRAWINGS AND SPECIFICATIONS AND LANDSCAPE ARCHITECT'S DRAWINGS AND SPECIFICATIONS UNITS 0.00M


EXISTING WAYLEAVE

Reproduced under Licence No. CYAL50171770
Copyright Ordnance Survey Ireland.

3261-18 3261-13
3261-12 3261-C

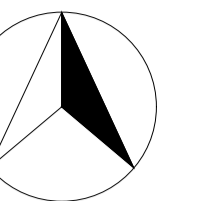

APPLICATION SITE BOUNDARY OUTLINED IN RED
17.02Ha

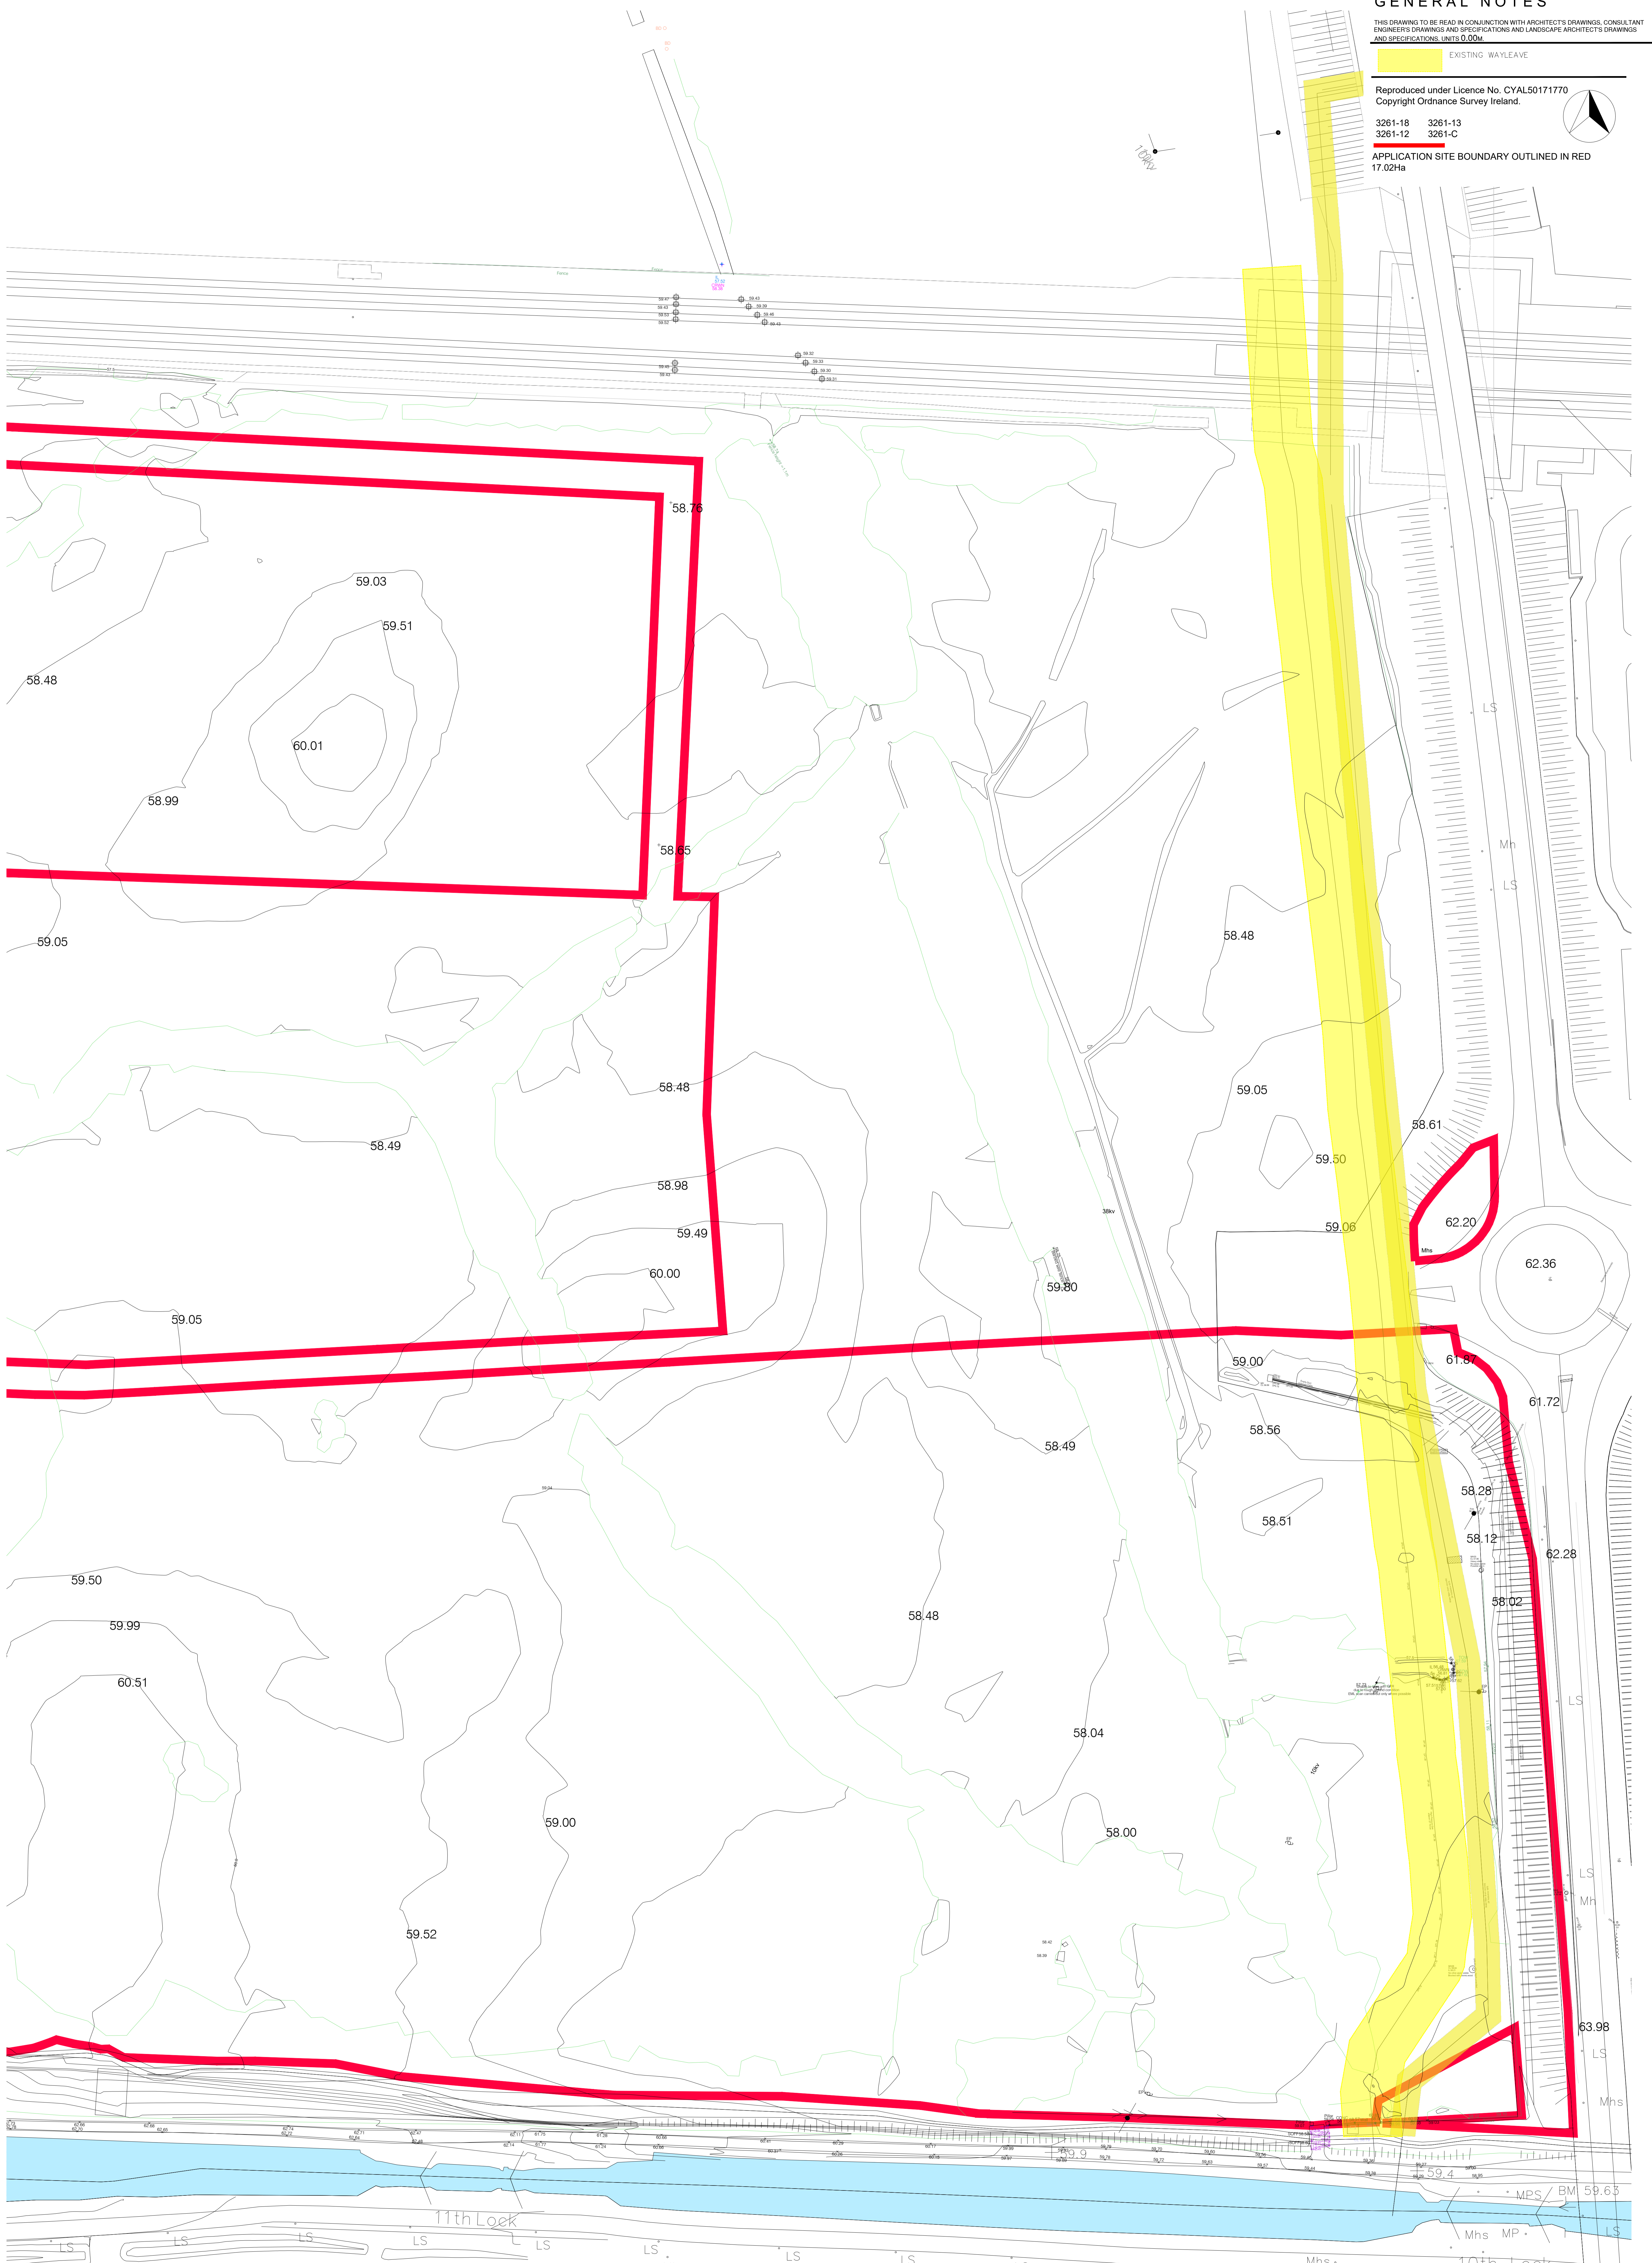

NOTES:

DO NOT SCALE FROM DRAWINGS WORK TO FIGURED DIMENSIONS ONLY ARCHITECT TO BE NOTICED OF ALL DISCREPANCIES.

DATE	DESCRIPTION	No.



PROJECT FILE CLONBURRIS PHASE 1A	DATE Nov 21	DRAWN BY SPW
EXISTING SITE PLAN SHEET 1	SCALE 1:500	REVISIONS
1 Crossan Street, Dublin 9 D08 X8V7, Ireland Tel: 01-4787579 Fax: 01-4787111 E-Mail: info@mcob.ie		19014 PL005