




04 ATTIC PLAN
SCALE 1:200 @ A1

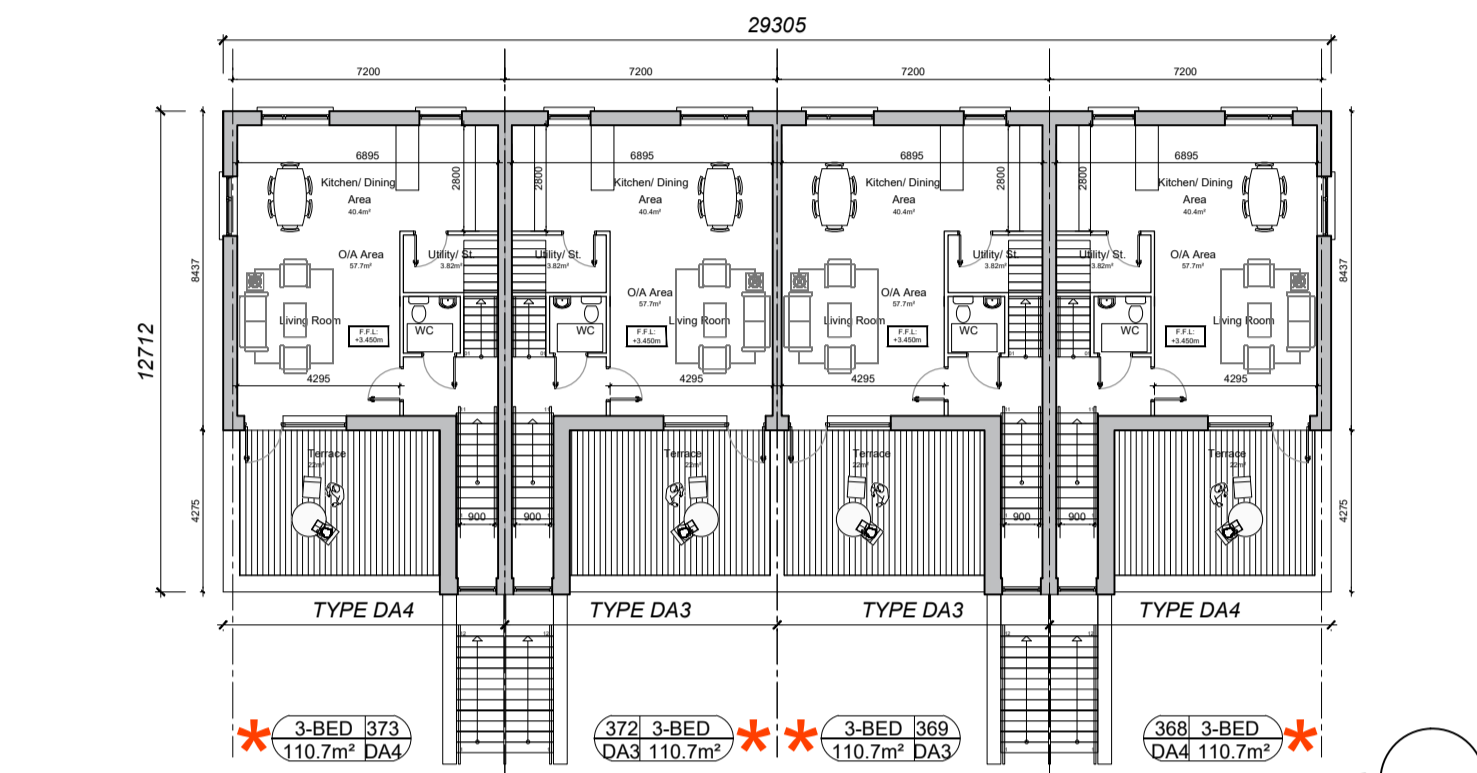

03 SECOND FLOOR PLAN
SCALE 1:200 @ A1

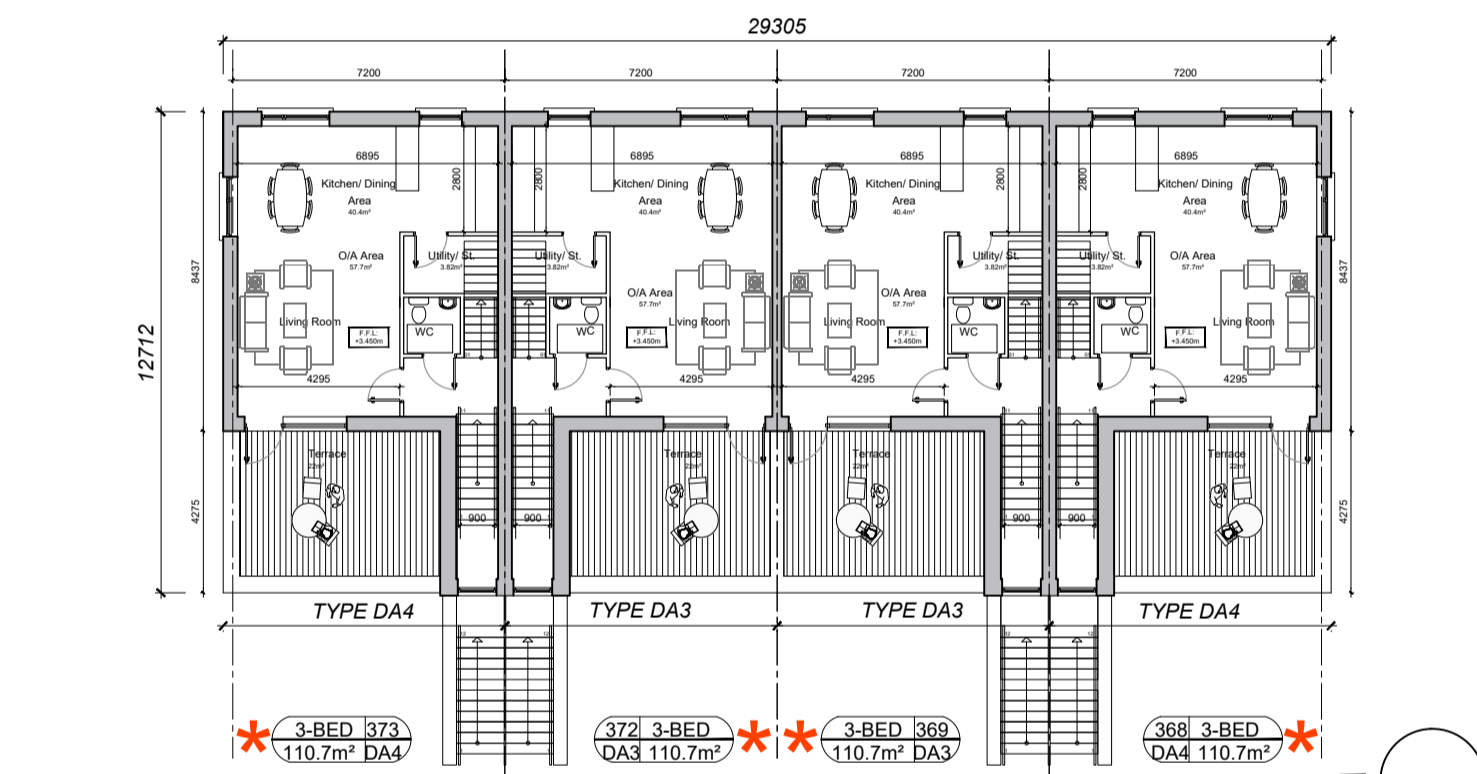


02 FIRST FLOOR PLAN
SCALE 1:200 @ A1

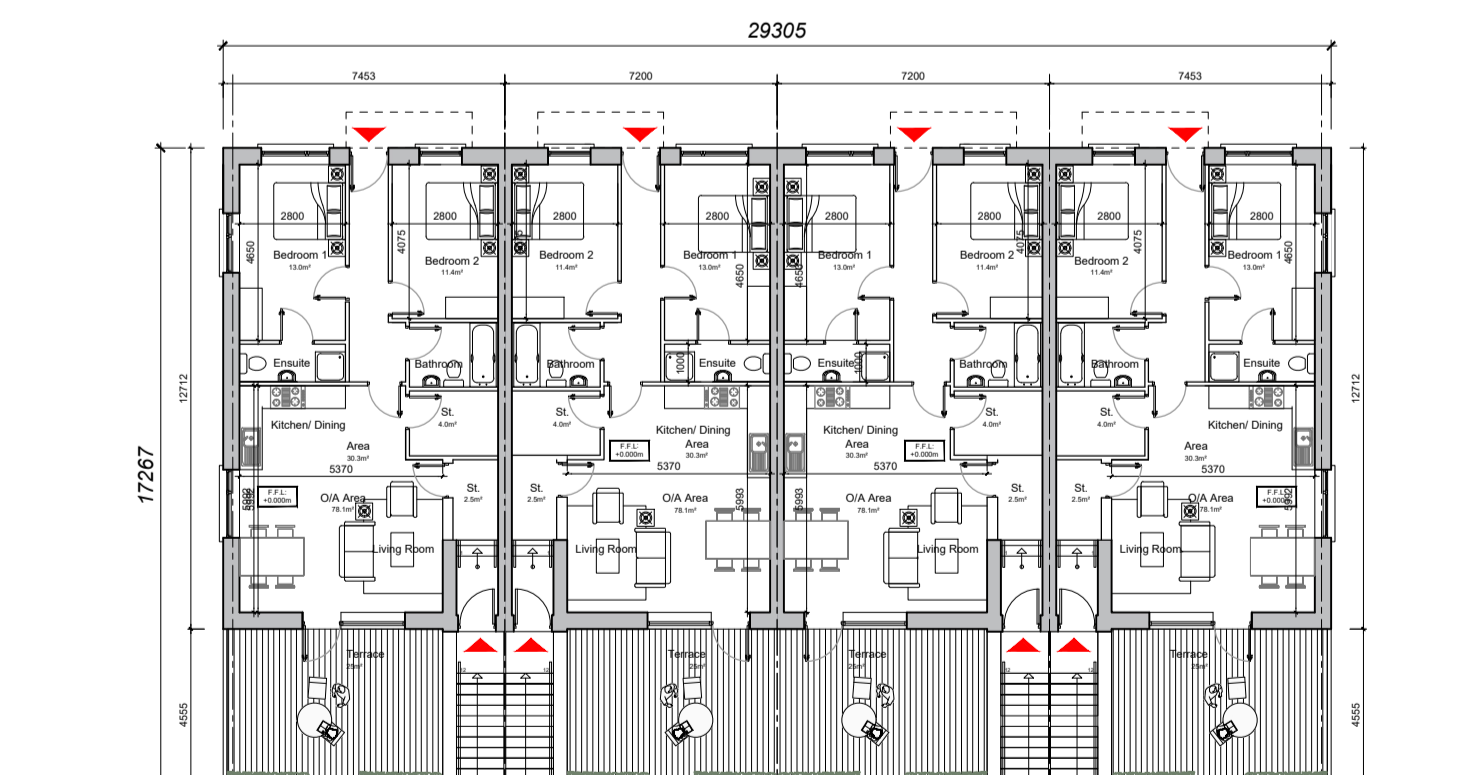

01 GROUND FLOOR PLAN
SCALE 1:200 @ A1

LEGEND

- * Dual Aspect Unit
- FFL +X.XXXXm Finished Floor Level
- Floor
- No. of Beds
- Overall Area (m²)
- Duplex Apartment Type
- Apartment Entrance
- ST Store

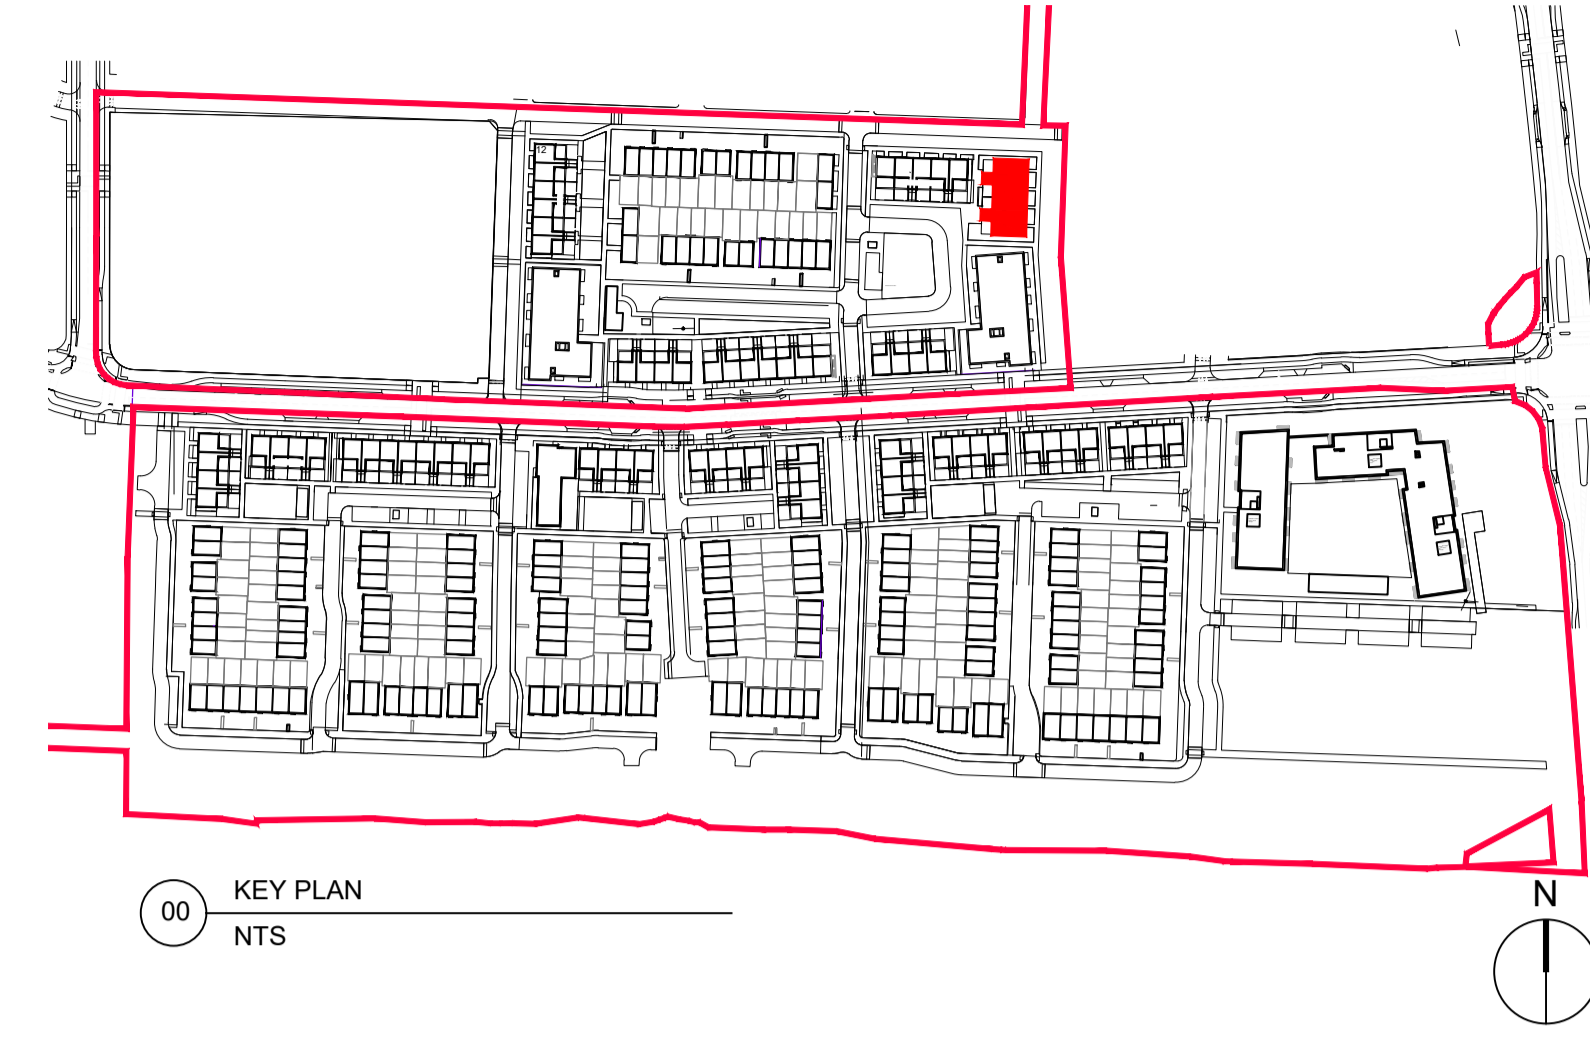

00 KEY PLAN
NTS

GENERAL NOTES

THIS DRAWING TO BE READ IN CONJUNCTION WITH ARCHITECT'S DRAWINGS, CONSULTANT ENGINEER'S DRAWINGS AND SPECIFICATIONS & LANDSCAPE ARCHITECT'S DRAWINGS
REFER TO ARCHITECT'S SITE PLAN PL009-14 FOR NORTH ORIENTATION AND LEVELS.

LEVELS GIVEN ON HOUSE TYPE DRAWINGS ARE GIVEN TO A LOCAL ABSOLUTE ZERO LEVEL. FOR SPECIFIC LEVELS DEPENDING ON INDIVIDUAL UNIT LOCATION, REFER TO ARCHITECT'S CONTEXT SECTIONS AND ENGINEER'S DRAWINGS WHERE LEVELS ARE ARE ALL GIVEN IN RELATION TO LAND SURVEYOR'S BENCHMARK BASED ON MALIN HEAD DATUM LEVEL.

NOTES ON FINISHES:

- PITCHED ROOF: TO BE FINISHED IN SLATE OR CONCRETE ROOF TILES IN SELECTED COLOUR OR SIMILAR APPROVED.
- WALLS: SELECTED BRICKWORK WHERE INDICATED OTHERWISE PAINTED SAND / CEMENT RENDER OR SELF COLOURED RENDER.
- JOINERY: ALL WINDOWS AND DOORS, FRAMES AND LEAVES, TO BE ALUMINIUM POWDER-COATED TO APPROVED COLOUR OR UPVC OR PAINTED TIMBER TO APPROVED COLOUR. OBSCURE GLAZING WHERE INDICATED TO SENSITIVE WINDOWS.
- RAINWATER GOODS: GUTTERS, DOWNPIPES, AND FIXINGS TO BE UPVC OR ALUMINIUM POWDER COATED TO SELECTED COLOUR TO MATCH ROOF SLATES.
- * SOLAR PANELS: INDICATIVE SOLAR PANEL POSITION, FINAL SOLAR PANEL POSITION DEPENDS ON HOUSE ORIENTATION. THE SOLAR PANELS SHOWN ARE A PROVISIONAL OPTION TO SATISFY RENEWABLE ENERGY REQUIREMENTS OF BUILDING REGS PART L. SOLAR PANELS MAY BE OMITTED IN FAVOUR OF ALTERNATIVE RENEWABLE ENERGY SOURCE.



05 SOUTH ELEVATION
SCALE 1:200 @ A1




06 EAST ELEVATION
SCALE 1:200 @ A1



07 NORTH ELEVATION
SCALE 1:200 @ A1



08 WEST ELEVATION
SCALE 1:200 @ A1

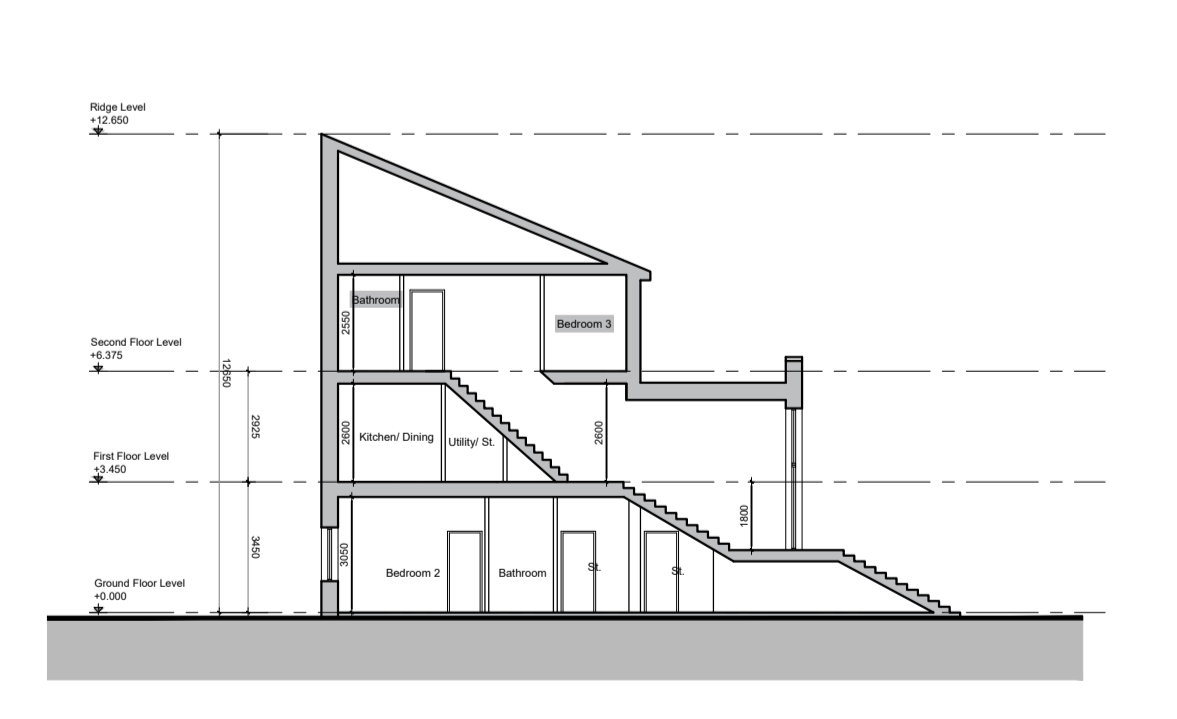

09 SECTION A - A
SCALE 1:200 @ A1

NOTES:
DO NOT SCALE FROM DRAWINGS. WORK TO FIGURED DIMENSIONS ONLY. ARCHITECT TO BE NOTIFIED OF ALL DISCREPANCIES.

REVISIONS		
DATE	DESCRIPTION	No.

PROJECT TITLE: CLONBURRIS, PHASE 1a	DATE: SEPT'21	DRAWN BY: CMcC
DRAWING TITLE: Duplex Block O	SCALE: 1:200	REVISION:
1 Grantham Street, Dublin 8 D08 A9F7, Ireland Tel: 01-4787000 Fax: 01-4787111 E-Mail: arch@mcorm.com	JOB NO: 19022	DRAWING NO: PL213