




04 ATTIC PLAN  
SCALE 1:200 @ A1

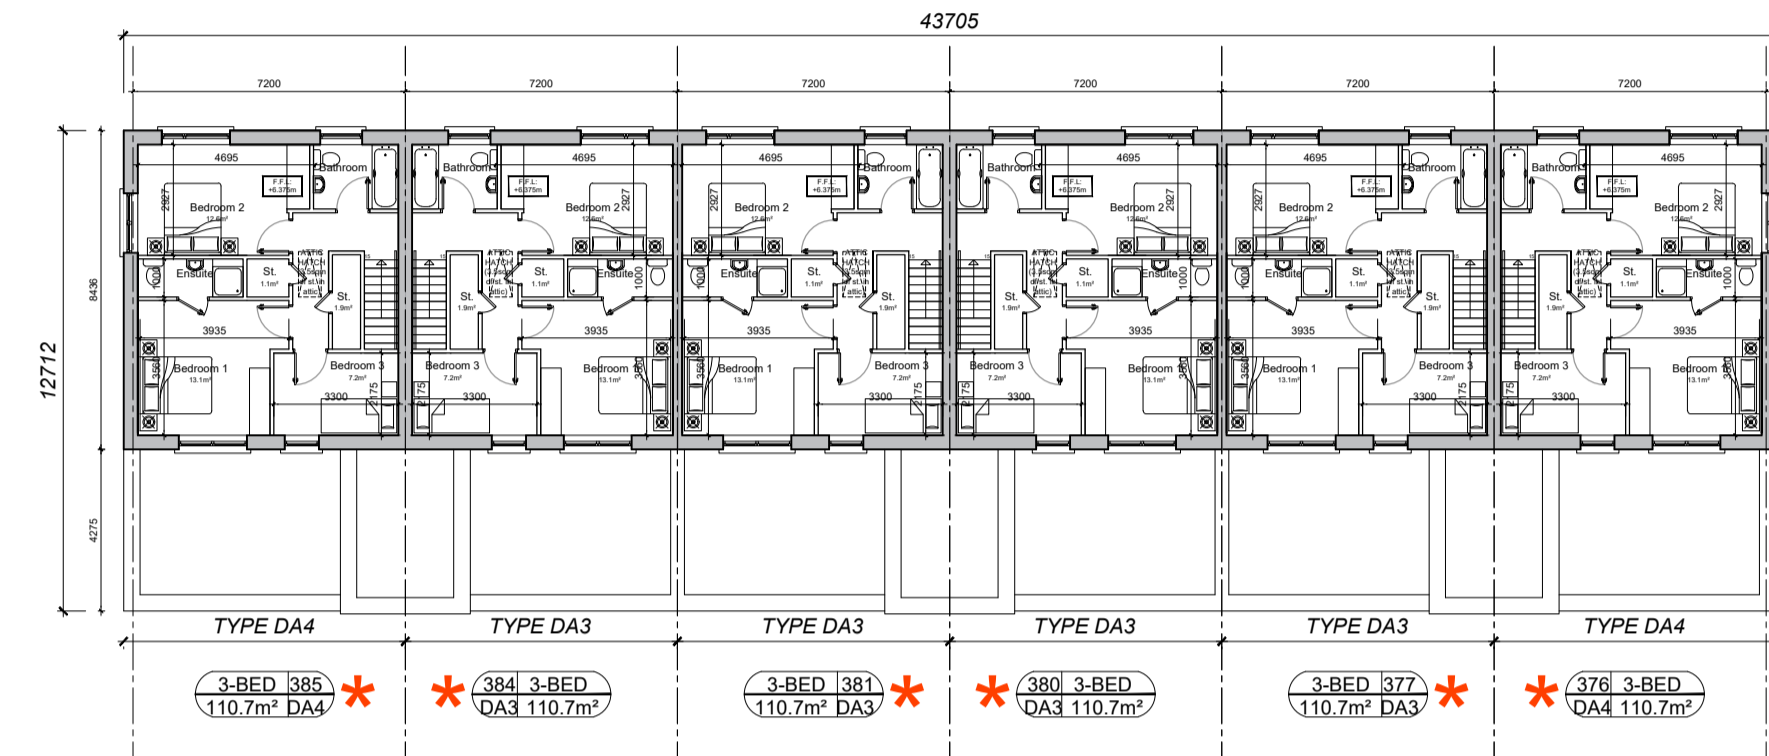



03 SECOND FLOOR PLAN  
SCALE 1:200 @ A1

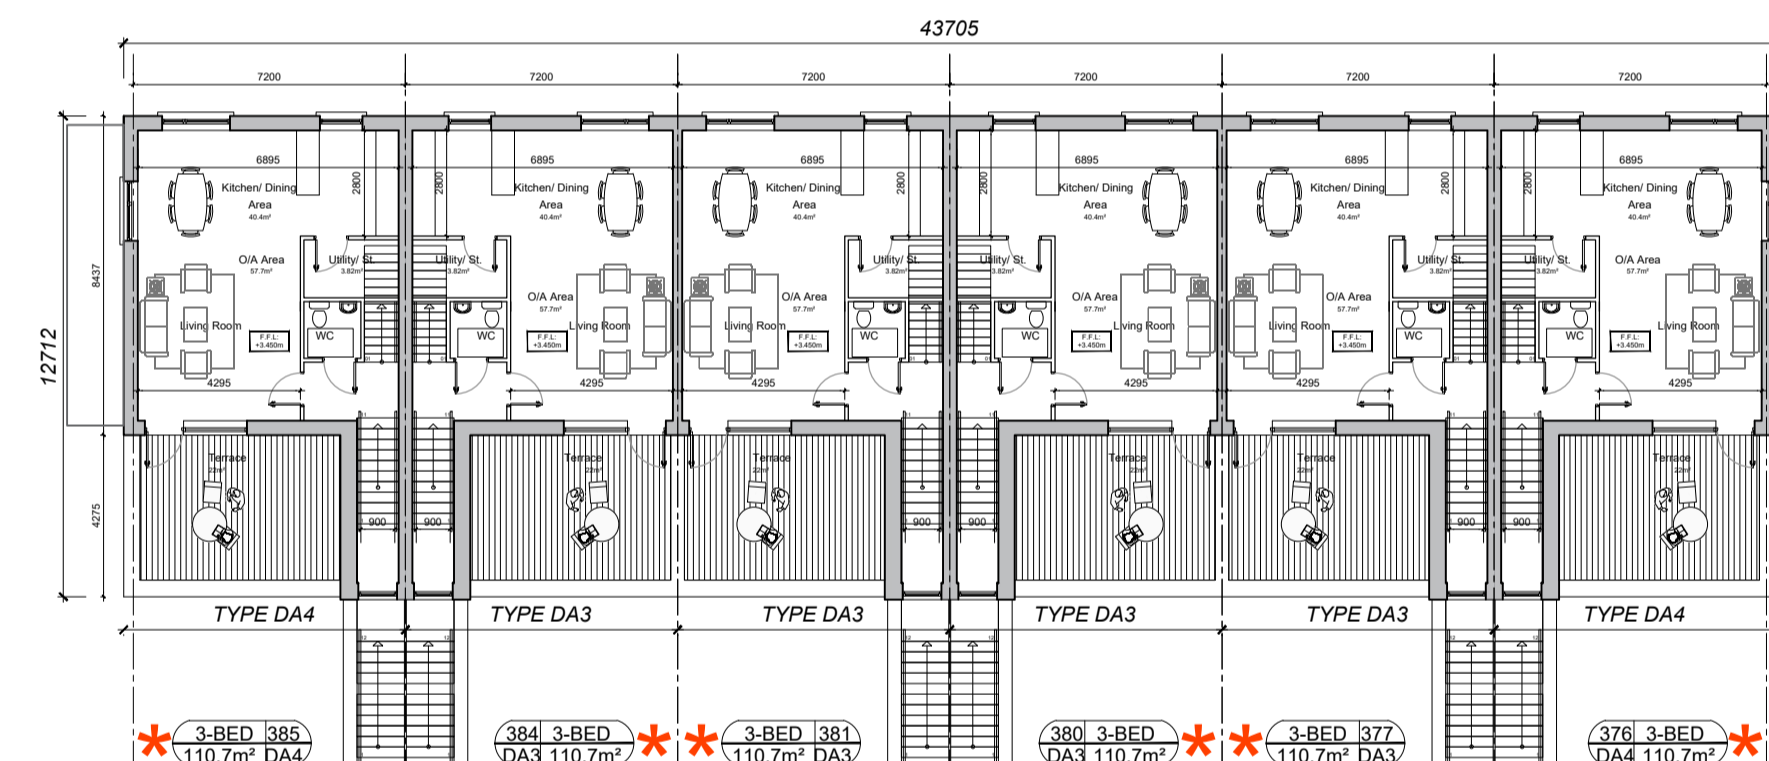

02 FIRST FLOOR PLAN  
SCALE 1:200 @ A1

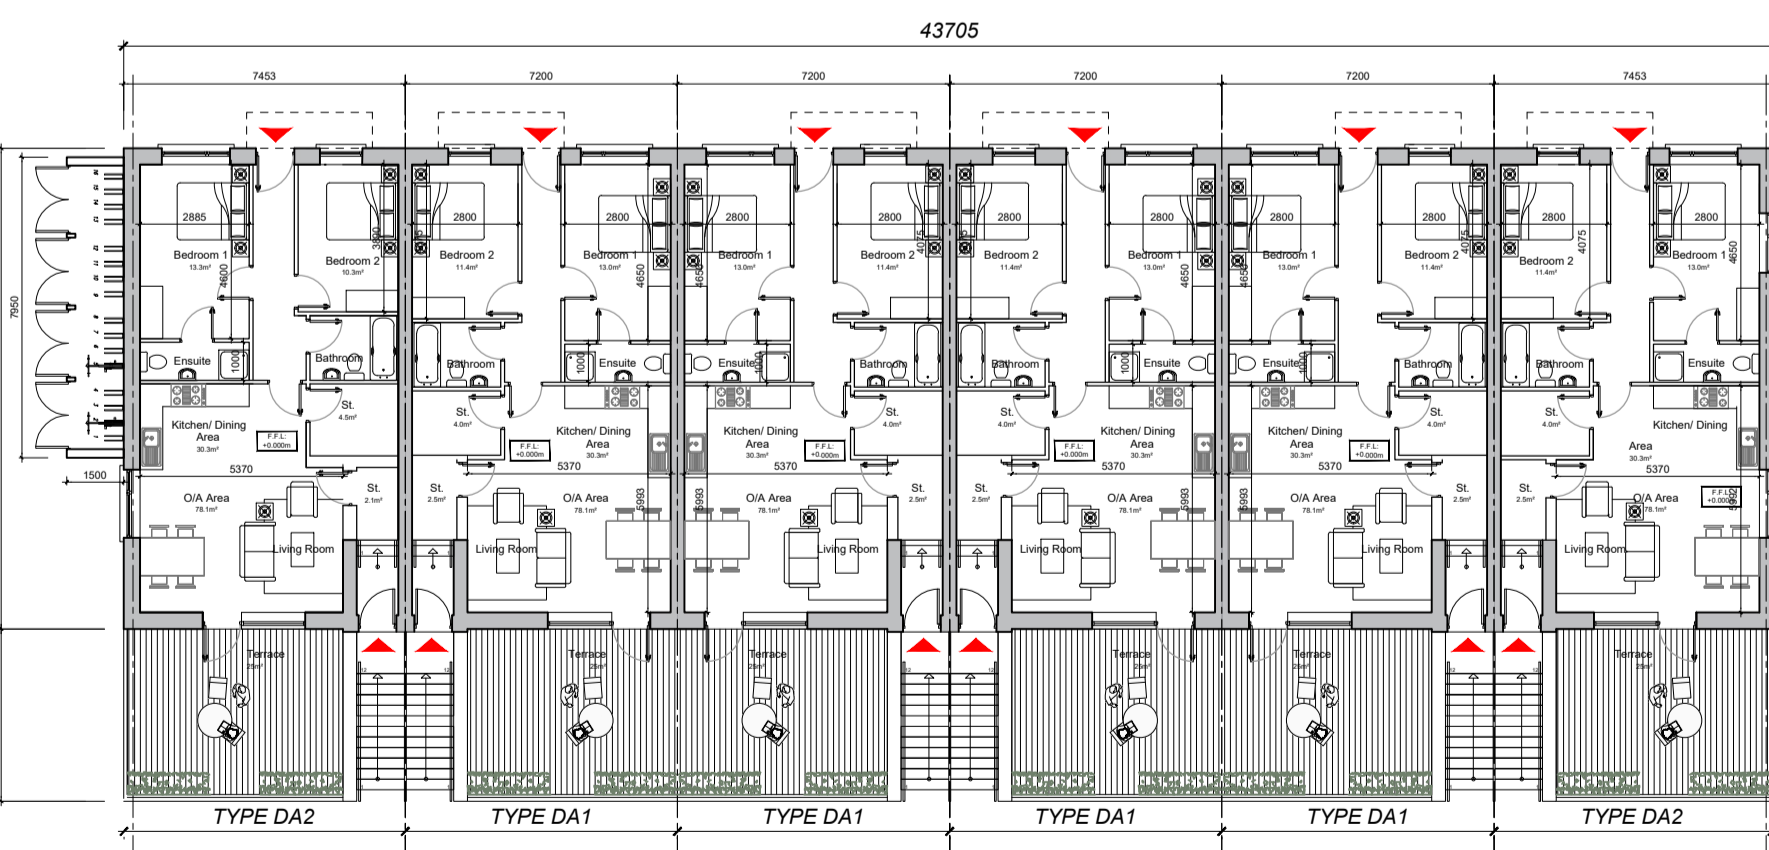

01 GROUND FLOOR PLAN  
SCALE 1:200 @ A1

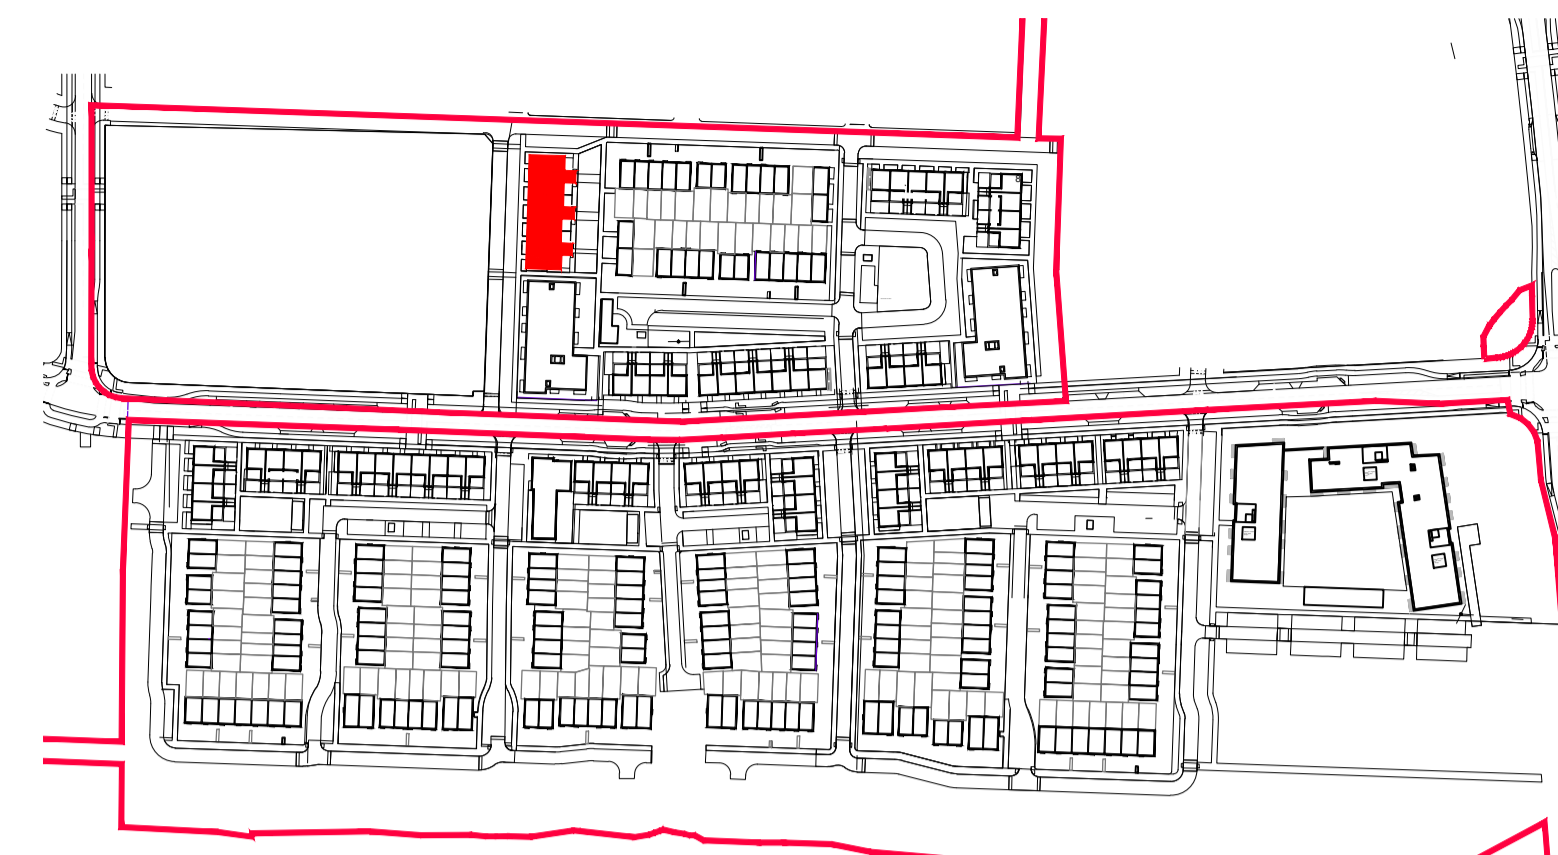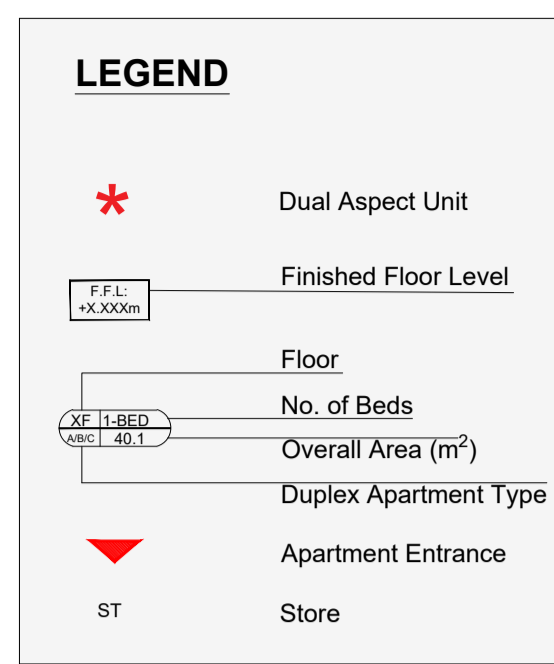

00 KEY PLAN  
NTS

### GENERAL NOTES

THIS DRAWING TO BE READ IN CONJUNCTION WITH ARCHITECT'S DRAWINGS, CONSULTANT ENGINEER'S DRAWINGS AND SPECIFICATIONS & LANDSCAPE ARCHITECT'S DRAWINGS.  
REFER TO ARCHITECT'S SITE PLAN PL009-14 FOR NORTH ORIENTATION AND LEVELS.  
LEVELS GIVEN ON HOUSE TYPE DRAWINGS ARE GIVEN TO A LOCAL ABSOLUTE ZERO LEVEL. FOR SPECIFIC LEVELS DEPENDING ON INDIVIDUAL UNIT LOCATION, REFER TO ARCHITECT'S CONTEXT SECTIONS AND ENGINEER'S DRAWINGS WHERE LEVELS ARE ALL GIVEN IN RELATION TO LAND SURVEYOR'S BENCHMARK BASED ON MALIN HEAD DATUM LEVEL.

**NOTES ON FINISHES:**

**PITCHED ROOF:** TO BE FINISHED IN SLATE OR CONCRETE ROOF TILES IN SELECTED COLOUR OR SIMILAR APPROVED.

**WALLS:** SELECTED BRICKWORK WHERE INDICATED OTHERWISE PAINTED SAND / CEMENT RENDER OR SELF COLOURED RENDER.

**JOINERY:** ALL WINDOWS AND DOORS, FRAMES AND LEAVES, TO BE ALUMINIUM POWDER COATED TO APPROVED COLOUR OR UPVC OR PAINTED TIMBER TO APPROVED COLOUR. OBSCURE GLAZING WHERE INDICATED TO SENSITIVE WINDOWS.

**RAINWATER GOODS:** GUTTERS, DOWNPIPES, AND FIXINGS TO BE UPVC OR ALUMINIUM POWDER COATED TO SELECTED COLOUR TO MATCH ROOF SLATES.


**SOLAR PANELS:** INDICATIVE SOLAR PANEL POSITION, FINAL SOLAR PANEL POSITION DEPENDS ON HOUSE ORIENTATION. THE SOLAR PANELS SHOWN ARE A PROVISIONAL OPTION TO SATISFY RENEWABLE ENERGY REQUIREMENTS OF BUILDING REGS PART L. SOLAR PANELS MAY BE OMITTED IN FAVOUR OF ALTERNATIVE RENEWABLE ENERGY SOURCE.



05 EAST ELEVATION  
SCALE 1:200 @ A1




06 WEST ELEVATION  
SCALE 1:200 @ A1

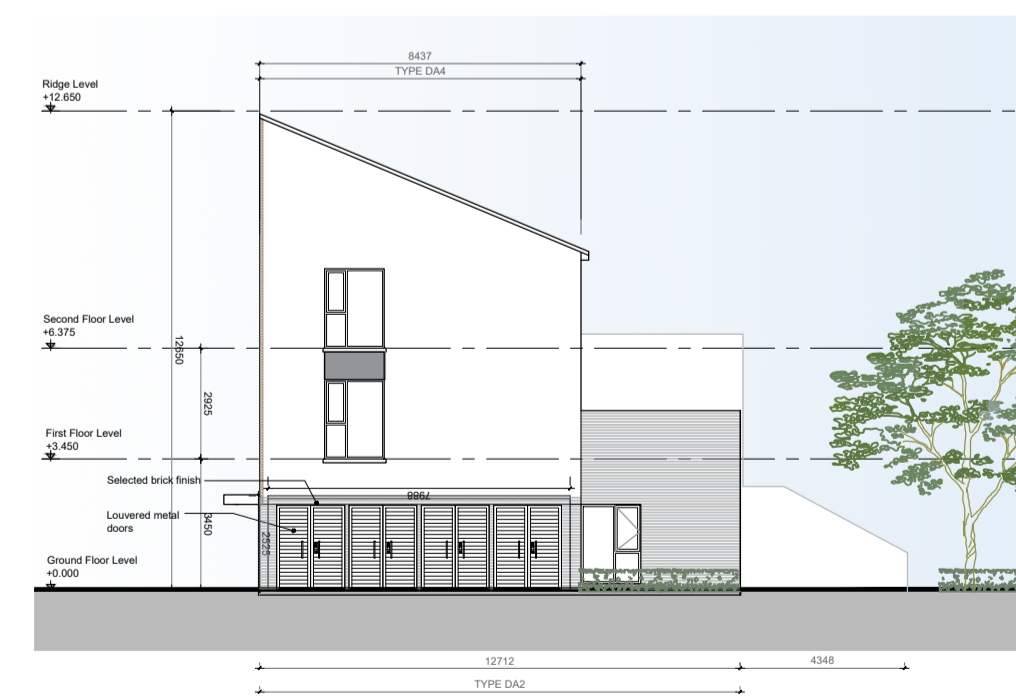

07 SOUTH ELEVATION  
SCALE 1:200 @ A1



08 NORTH ELEVATION  
SCALE 1:200 @ A1

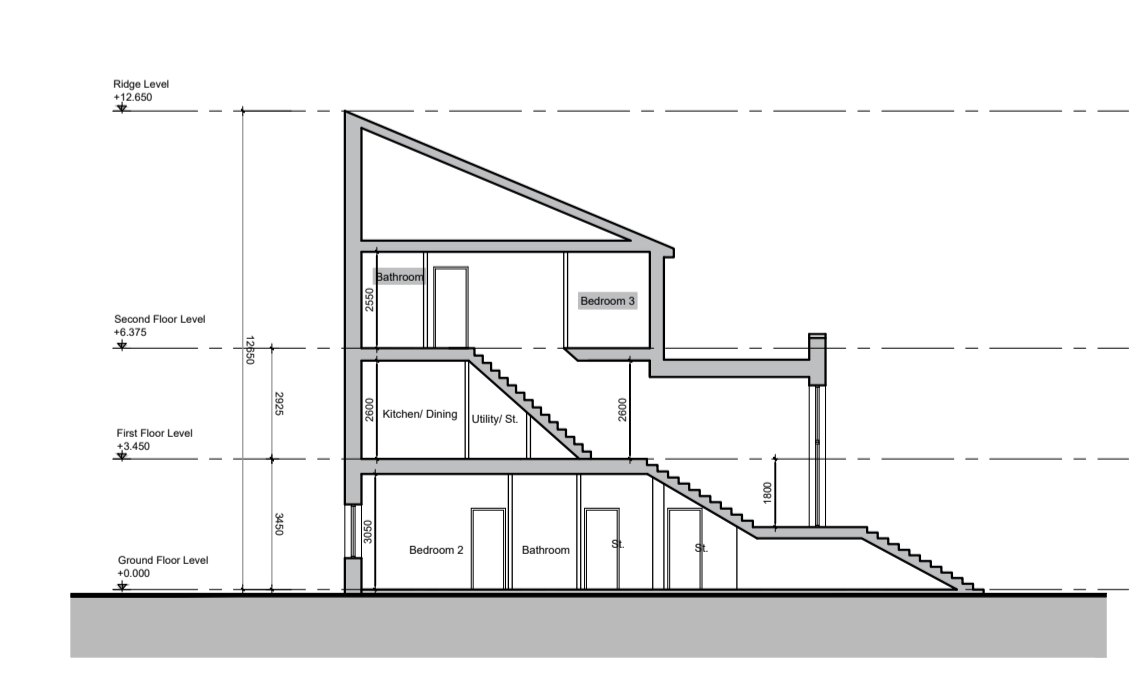

09 SECTION A - A  
SCALE 1:200 @ A1

**NOTES:**  
DO NOT SCALE FROM DRAWINGS. WORK TO FIGURED DIMENSIONS ONLY. ARCHITECT TO BE NOTIFIED OF ALL DISCREPANCIES.

REVISIONS		
DATE	DESCRIPTION	No.

PROJECT TITLE: CLONBURRIS, PHASE 1a

DRAWING TITLE: Duplex Block Q

DATE: SEPT'21

SCALE: 1:200

JOB NO: 19022

DRAWN BY: CMcC

REVISION:

DRAWING NO: PL215

1 Grantham Street, Dublin 8 D08 A9FV, Ireland  
Tel: 01-4787070 Fax: 01-4787811 E-Mail: arch@mcorm.com